


EXISTING TYPICAL SECTION
 STA. 668+00.00 TO STA. 681+00.00 (EB AND WB)

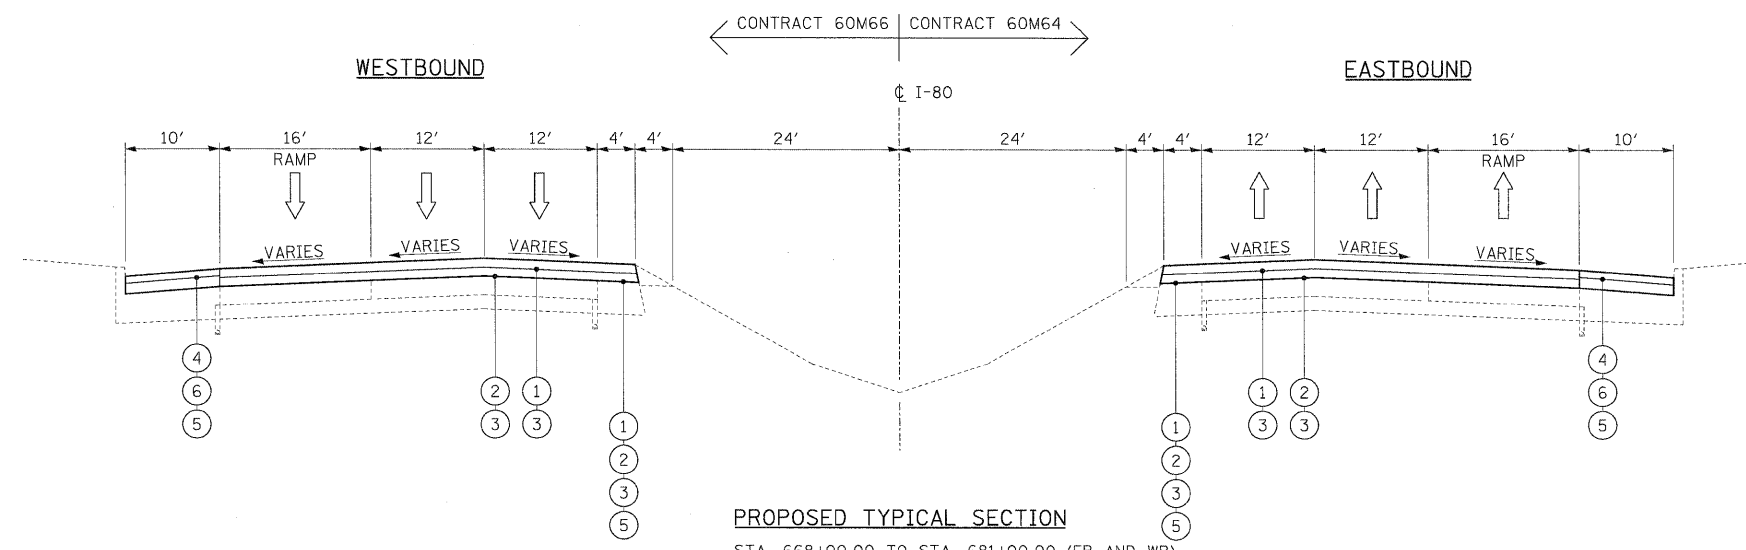

PROPOSED TYPICAL SECTION
 STA. 668+00.00 TO STA. 681+00.00 (EB AND WB)

EXISTING LEGEND

- (A) SMA OVERLAY, 4"±
- (B) P.C.C. PAVEMENT, 10"±
- (C) SUB-BASE GRANULAR MATERIAL
- (D) HMA SHOULDER, 8"±
- (E) AGGREGATE SHOULDER
- (F) PIPE UNDERDRAIN
- (G) HOT MIX ASPHALT STABILIZATION (AT GUARDRAIL LOCATIONS)
- (H) C.R.C. PAVEMENT, 9"±

REMOVAL LEGEND

- (a) HOT-MIX ASPHALT REMOVAL, 4"

PROPOSED LEGEND

- (1) POLYMERIZED HOT-MIX ASPHALT SURFACE COURSE
STONE MATRIX ASPHALT, N80, 2"
- (2) POLYMERIZED HOT-MIX ASPHALT BINDER COURSE
STONE MATRIX ASPHALT, N80, 2"
- (3) BITUMINOUS MATERIALS (PRIME COAT)
- (4) HOT-MIX ASPHALT SURFACE COURSE,
MIX "D", N70, (IL 9.5mm), 1 1/2"
- (5) SHOULDER RUMBLE STRIP
- (6) HOT-MIX ASPHALT BINDER COURSE,
IL-19.0, N70, 2 1/2"

NOTES

1. ALL PAVEMENT PATCHING SHALL BE PLACED AT LOCATIONS AS APPROVED BY THE ENGINEER. THE DEPTH OF THE PATCH SHALL BE EQUAL TO THE THICKNESS OF EXISTING PCC PAVEMENT AND SHALL NOT INCLUDE THE DEPTH OF THE HOT-MIX ASPHALT REMOVAL, 4".
2. THE CONTRACTOR SHALL MAINTAIN THE EXISTING CROSS SLOPES.
3. PAVEMENT UNDERDRAIN IS SHOWN FOR INFORMATION ONLY. DURING PAVEMENT PATCHING OPERATIONS, CARE SHOULD BE TAKEN TO MINIMIZE ANY DAMAGE TO THE UNDERDRAIN. ANY DAMAGE CAUSED TO THE UNDERDRAIN BY THE CONTRACTOR'S OPERATIONS SHALL BE REPAIRED BY THE CONTRACTOR AT THE CONTRACTOR'S EXPENSE.
4. ALL EASTBOUND WORK IS INCLUDED IN CONTRACT 60M64 AND ALL WESTBOUND WORK IS INCLUDED IN CONTRACT 60M66.

USER NAME = tkospper(Rdwg_Liaise)
 PLOT CONFIG = PDF Large.plt
 PLOT SCALE = 1:10
 PLOT DATE = 1/21/2011
 FILE NAME = ...ND16@M64-sh-typical.dgn

DESIGNED - EJB	REVISIONS
DRAWN - EJB	REVISIONS
CHECKED - DTH	REVISIONS
DATE - 1/21/2011	REVISIONS



STATE OF ILLINOIS
DEPARTMENT OF TRANSPORTATION

TYPICAL SECTIONS	
I-80 MAINLINE	
SCALE: NTS	SHEET NO. 6 OF 7 SHEETS
STA. _____	TO STA. _____

F.A.I. RTE.	SECTION	COUNTY	TOTAL SHEETS	SHEET NO.
80	99 (2 & 3) RS-3	WILL	200	10
CONTRACT NO. 60M64			FED. ROAD DIST. NO. 1 ILLINOIS FED. AID PROJECT	