
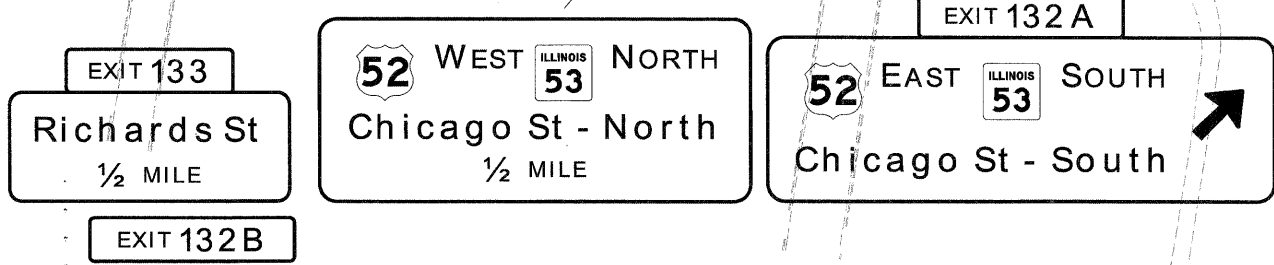


MATCHLINE STA. 622+00 (EASTBOUND)

MATCHLINE STA. 637+00 (EASTBOUND)

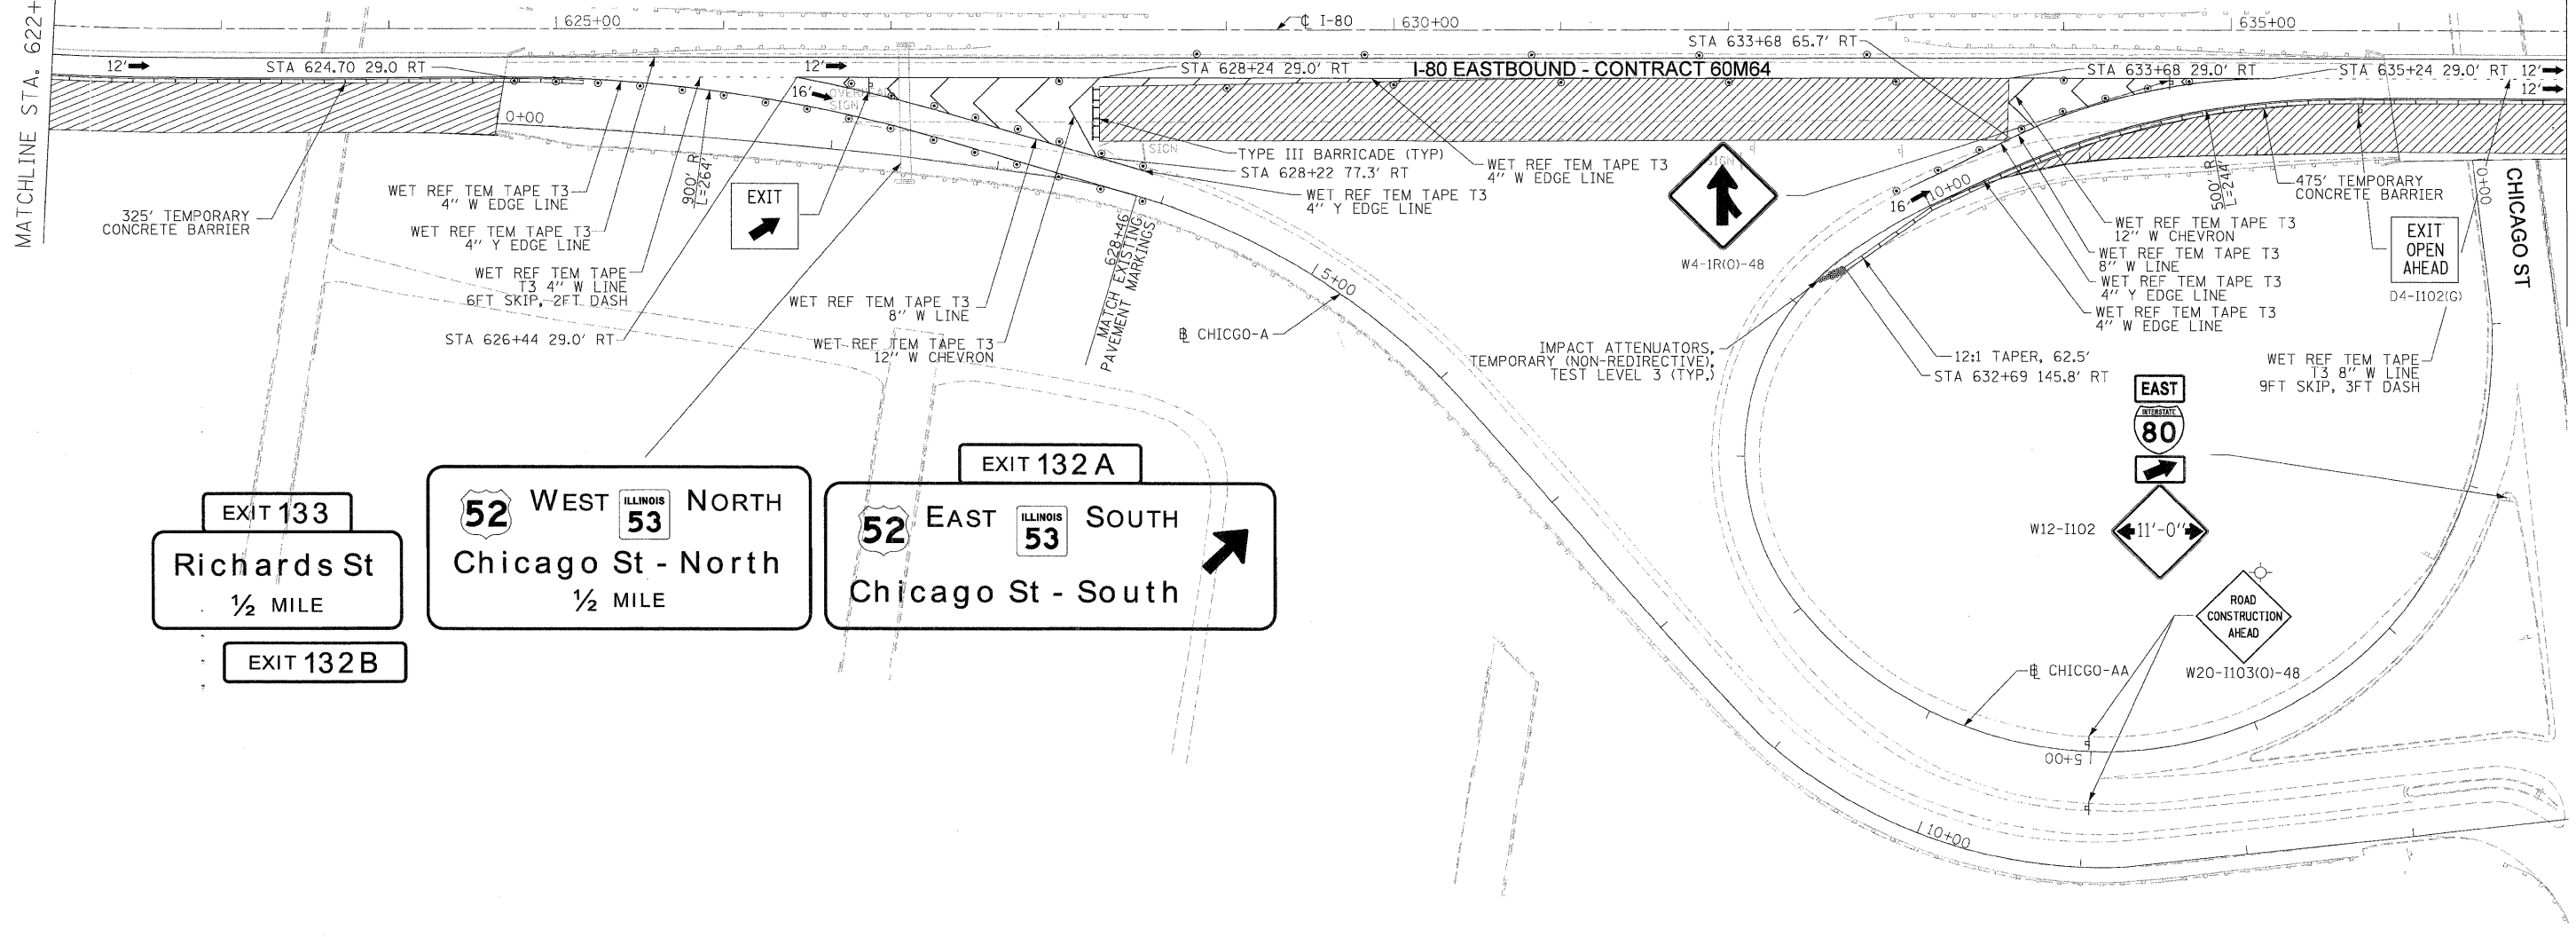

LEGEND:

	TRAFFIC CONTROL SIGN
	ARROW BOARD
	TYPE II BARRICADE OR DRUM WITH MONO-DIRECTIONAL STEADY BURNING LIGHT @ 100 FT C-C ALONG ROADWAY (TANGENT), 50 FT CENTERS ALONG TAPERS AND 25 FT CENTERS ALONG RAMP
	TRAFFIC FLOW
	WORK ZONE
	VERTICAL PANEL WITH MONO-DIRECTIONAL STEADY BURNING LIGHT AT 100' CENTERS

- NOTES**
- ALL EASTBOUND WORK IS IN CONTRACT 60M64 AND ALL WESTBOUND WORK IS IN CONTRACT 60M66.
 - IDOT STANDARDS TC-08 AND TC-17 SHALL BE FOLLOWED FOR PARTIAL AND FULL RAMP CLOSURES REQUIRED TO COMPLETE WORK ON ENTRANCE AND EXIT RAMP.
 - MAINTENANCE OF TRAFFIC FOR CHICAGO ST (UNDER STRUCTURES 099-0058 AND 099-0059) SHALL FOLLOW IDOT STANDARD 701422-03. THIS WORK WILL NOT BE PAID SEPARATELY BUT WILL BE INCLUDED IN "TRAFFIC CONTROL AND PROTECTION (EXPRESSWAYS)" X7011015.
 - IN ADDITION TO THE ADVANCED "MAX WIDTH WARNING SIGN" SHOWN, ADDITIONAL SIGNS ARE NEEDED ON CHICAGO ST 1 MILE PRIOR TO THE I-80 ENTRANCE RAMP.

USER NAME = lsupsncheck	DESIGNED - LLS/PMS	REVISED -
PLOT SCALE = 50:1	DRAWN - LLS/PMS	REVISED -
PLOT DATE = 20-AN-2011	CHECKED - JAL	REVISED -
FILE NAME = IP_PkPdms34570\16065-shc-MOT_STG-1-plan_03.dgn	DATE - 01/21/2011	REVISED -



**STATE OF ILLINOIS
DEPARTMENT OF TRANSPORTATION**

**MAINTENANCE OF TRAFFIC - STAGE 1
I-80 MAINLINE**

SCALE: 1"=50' SHEET NO. 7 OF 11 SHEETS STA. 622+00 (EB) TO STA. 637+00

F.A.I. RTE.	SECTION	COUNTY	TOTAL SHEETS	SHEET NO.
80	99 (2&3) RS-3	WILL	200	41
FED. ROAD DIST. NO. 1 ILLINOIS FED. AID PROJECT			CONTRACT NO. 60M64	