


MATCHLINE STA. 622+00 (EASTBOUND)

MATCHLINE STA. 637+00 (EASTBOUND)

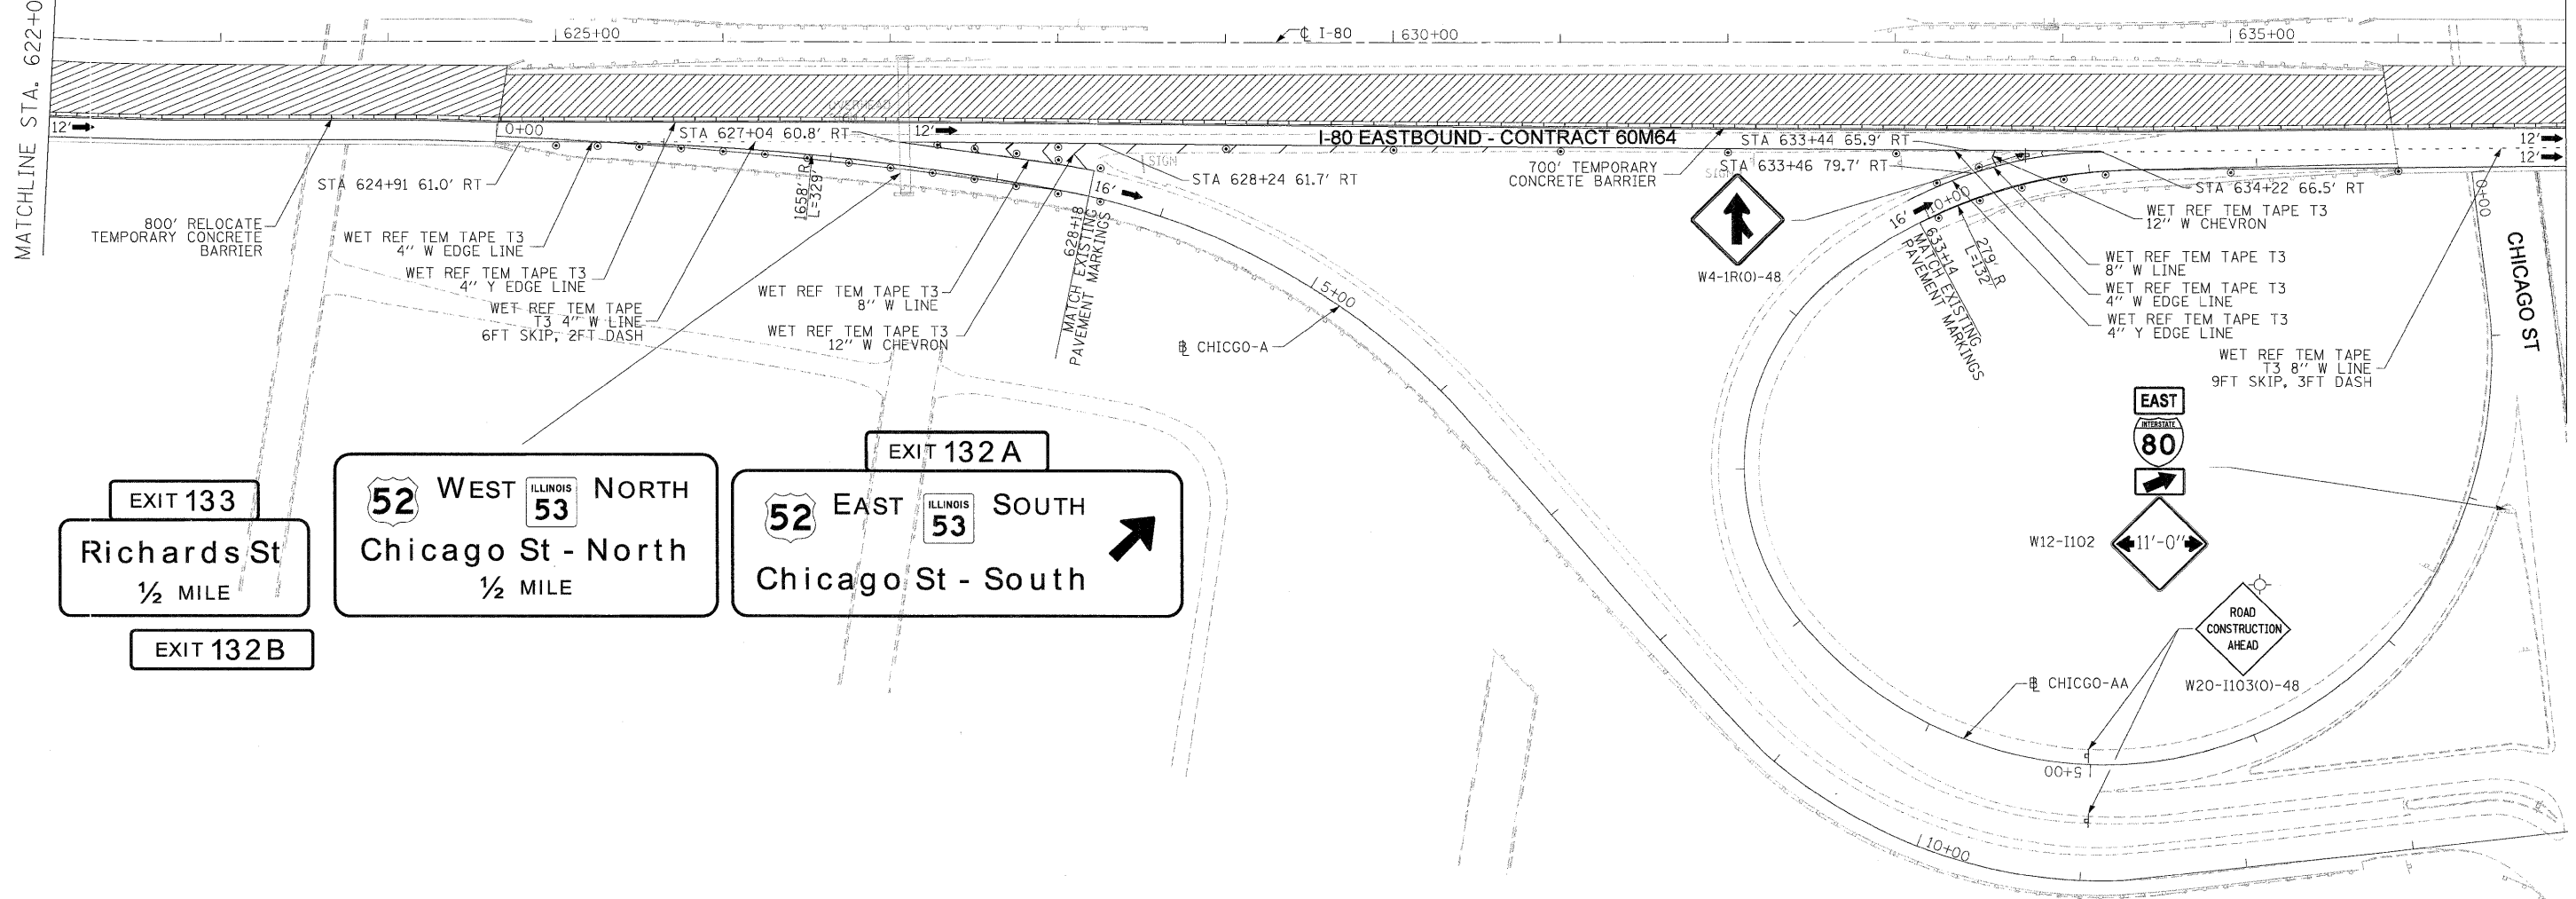

**EXIT 133**  
Richards St  
1/2 MILE  
**EXIT 132B**

**52 WEST** **ILLINOIS 53 NORTH**  
Chicago St - North  
1/2 MILE

**EXIT 132A**  
**52 EAST** **ILLINOIS 53 SOUTH**  
Chicago St - South

**NOTES**

1. ALL EASTBOUND WORK IS IN CONTRACT 60M64 AND ALL WESTBOUND WORK IS IN CONTRACT 60M66.
2. IDOT STANDARDS TC-08 AND TC-17 SHALL BE FOLLOWED FOR PARTIAL AND FULL RAMP CLOSURES REQUIRED TO COMPLETE WORK ON ENTRANCE AND EXIT RAMP.
3. MAINTENANCE OF TRAFFIC FOR CHICAGO ST (UNDER STRUCTURES 099-0058 AND 099-0059) SHALL FOLLOW IDOT STANDARD 701422-03. THIS WORK WILL NOT BE PAID SEPARATELY BUT WILL BE INCLUDED IN "TRAFFIC CONTROL AND PROTECTION (EXPRESSWAYS)" X7011015.
4. IN ADDITION TO THE ADVANCED "MAX WIDTH WARNING SIGN" SHOWN, ADDITIONAL SIGNS ARE NEEDED ON CHICAGO ST 1 MILE PRIOR TO THE I-80 ENTRANCE RAMP.

**LEGEND:**

- TRAFFIC CONTROL SIGN
- ARROW BOARD
- TYPE II BARRICADE OR DRUM WITH MONO-DIRECTIONAL STEADY BURNING LIGHT @ 100 FT C-C ALONG ROADWAY (TANGENT), 50 FT CENTERS ALONG TAPERS AND 25 FT CENTERS ALONG RAMP
- TRAFFIC FLOW
- WORK ZONE
- VERTICAL PANEL WITH MONO-DIRECTIONAL STEADY BURNING LIGHT AT 100' CENTERS

DESIGNED - LLS/PMS	REVISED -
DRAWN - LLS/PMS	REVISED -
CHECKED - JAL	REVISED -
DATE - 01/21/2011	REVISED -



**STATE OF ILLINOIS**  
**DEPARTMENT OF TRANSPORTATION**

**MAINTENANCE OF TRAFFIC - STAGE 2**  
**I-80 MAINLINE**  
SCALE: 1"=50'  
SHEET NO. 7 OF 11 SHEETS  
STA. 622+00 (EB) TO STA. 637+00

F.A.I. RTE.	SECTION	COUNTY	TOTAL SHEETS	SHEET NO.
80	99 (2&3) RS-3	WILL	200	52
CONTRACT NO. 60M64				
FED. ROAD DIST. NO. 1 [ILLINOIS] FED. AID PROJECT				

FILE NAME = IP\_PkPids34570\160M65-sht-MOT\_STG-2\_plan\_03.dgn