
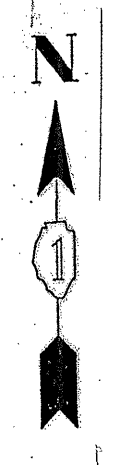


ROUTE	SECTION	COUNTY	TOTAL SHEETS	SHEET NUMBER
VARIOUS	2010-136 DTR	VARIOUS	11	10

CONTRACT 60N16

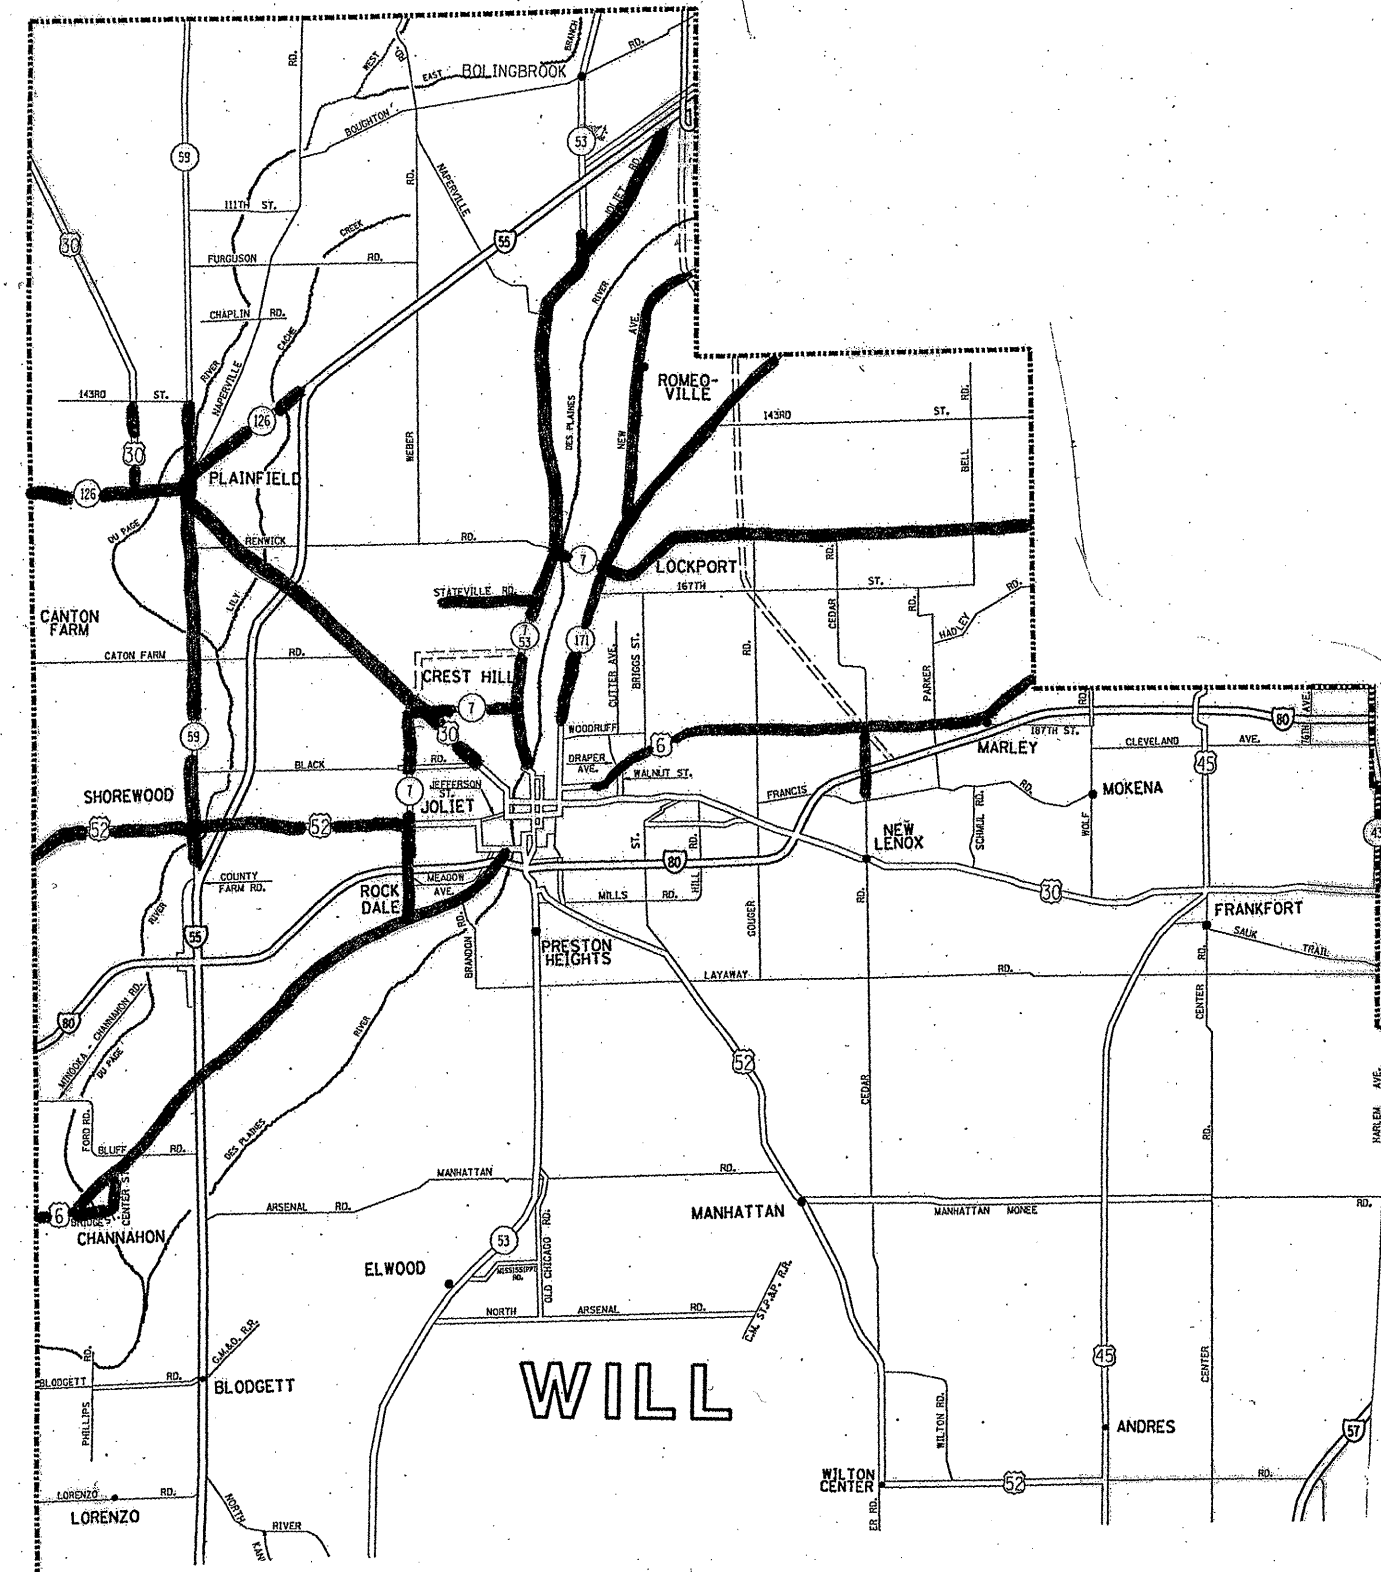

ILLINOIS DEPARTMENT OF TRANSPORTATION
 JOLIET TEAM SECTION
 TREE REMOVAL AND PRUNING