



SECTION 24, TOWNSHIP 38, RANGE 12
SECTION 25, TOWNSHIP 38, RANGE 12

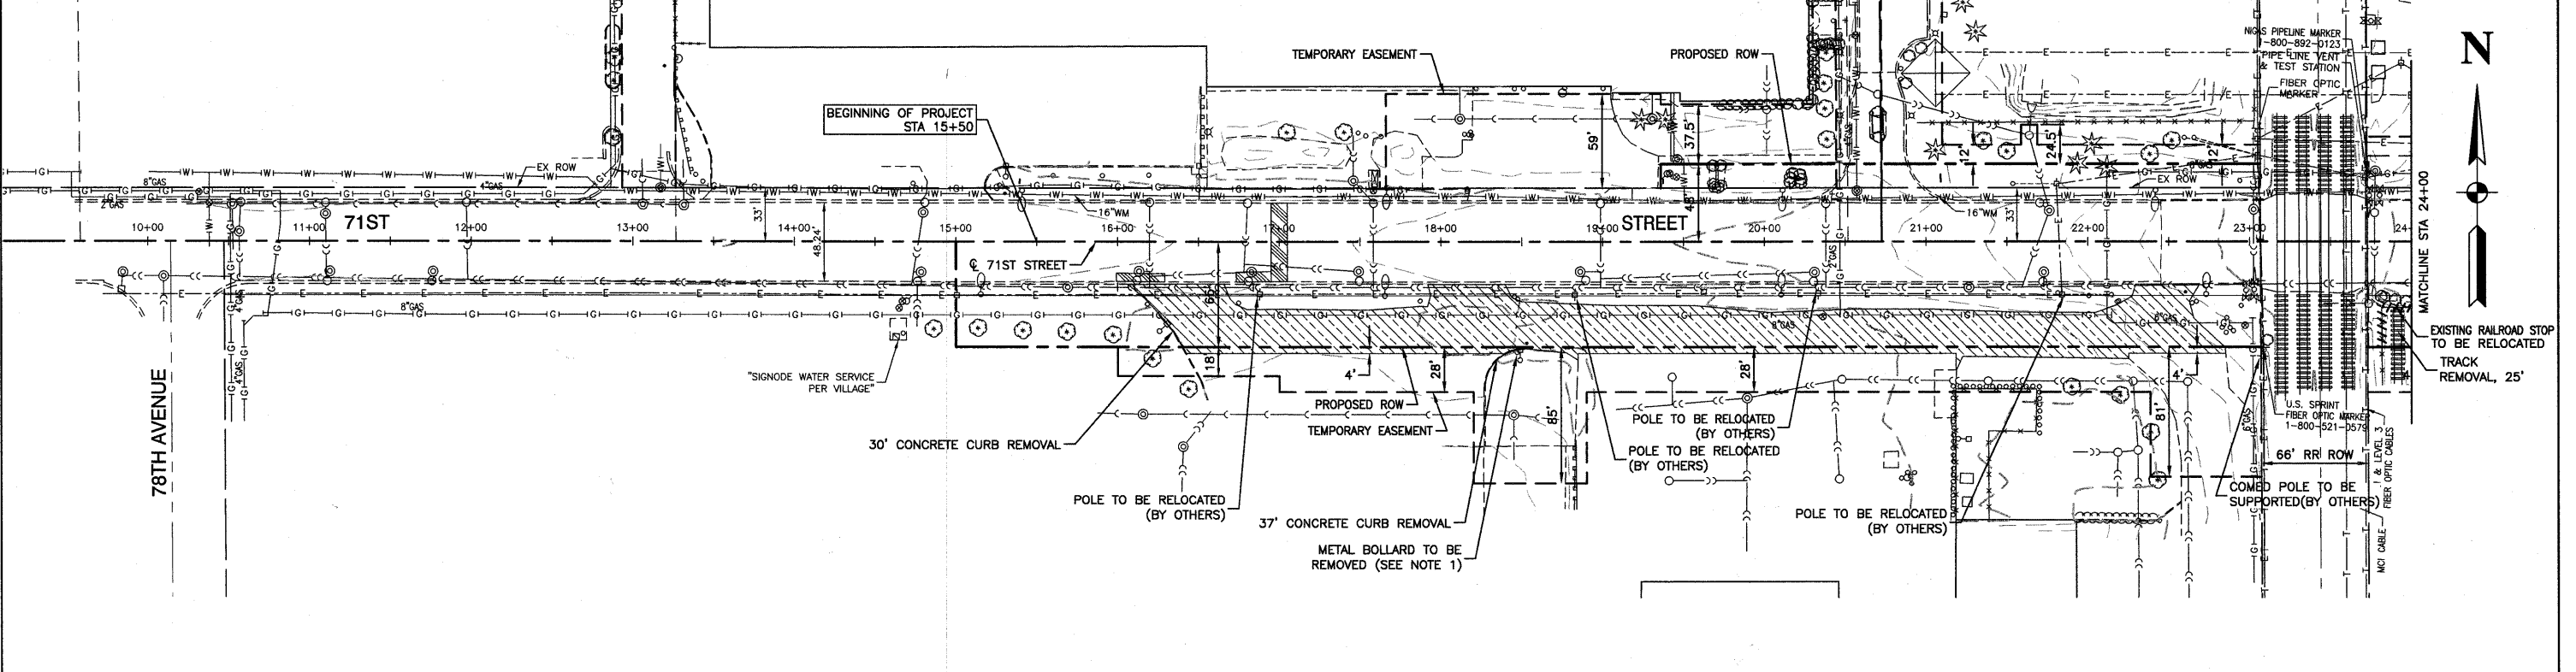

- NOTES:
1. CONTRACTOR MUST MAINTAIN ACCESS TO PROPERTIES AT ALL TIMES.

EXISTING CONDITIONS

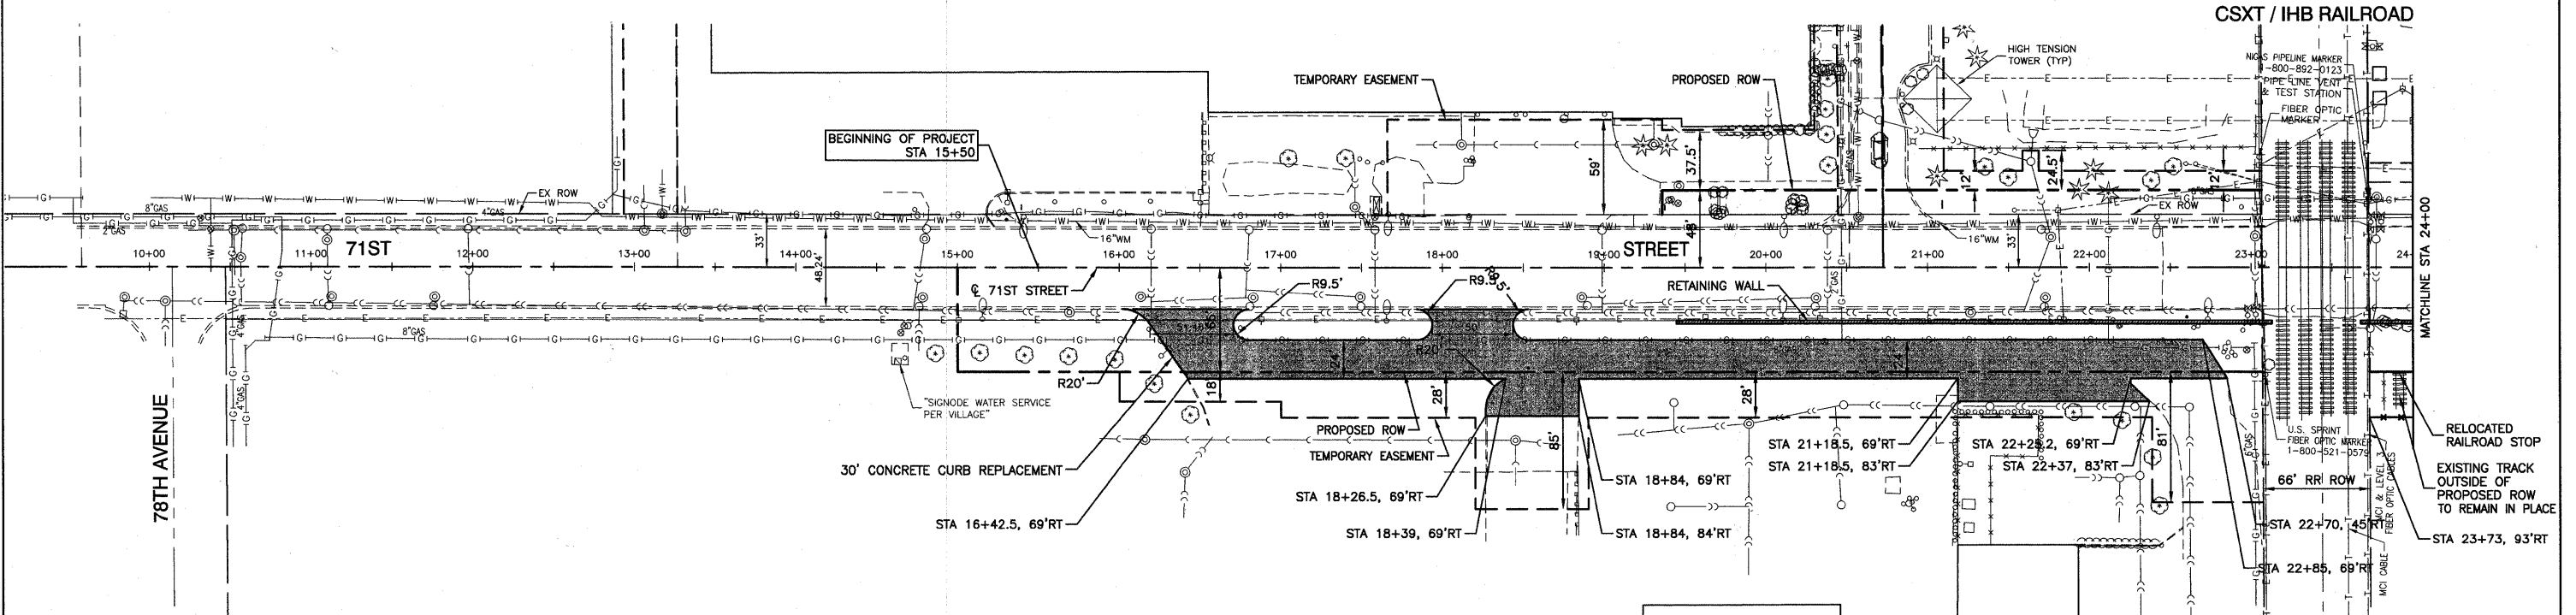

- LEGEND**
- DRIVEWAY PAVEMENT REMOVAL
 - PAVEMENT PATCHING
 - TREE REMOVAL
 - PAVEMENT REMOVAL
 - SUB-BASE GRANULAR MATERIAL TYPE B, 4" AND HOT-MIX ASPHALT PAVEMENT (FULL DEPTH), 12"
 - HOT-MIX ASPHALT DRIVEWAY PAVEMENT; 6"
 - HOT-MIX ASPHALT SURFACE COURSE, MIX "C", N50(LI-9.5mm); 2"
 - HOT-MIX ASPHALT BINDER COURSE, IL-19.0, N50; 4"

BENCH MARK: BW249
SQUARE CUT ON N CONC BASE OF RR SIGNAL
MAST ARM BASE ON S ROW OF 71ST STREET
1/2 MILE WEST OF HARLEM AVENUE
ELEVATION=620.57

PROPOSED IMPROVEMENT

FILE NAME = 09383-PLPR-01 - EX01	USER NAME =	DESIGNED -- PKB	REVISED -- REL - 01-14-11	STATE OF ILLINOIS DEPARTMENT OF TRANSPORTATION		71ST STREET		F.A.U. RTE. = 1537	SECTION = 06-00050-00-GS	COUNTY = COOK	TOTAL SHEETS = 209	SHEET NO. = 19				
	PLOT SCALE =	CHECKED -- PKB	REVISED --			UTILITY RELOCATION INTERIM ROADWAY PLAN		SCALE: 1"=50'		SHEET NO. 19 OF 209 SHEETS		STA. 15+50 TO STA. 24+00		FED. ROAD DIST. NO. = 1	ILLINOIS	FED. AID PROJECT = CRE-9003(709)
	PLOT DATE = 12/23/10	DRAWN -- PS	REVISED --			CONTRACT NO. 63556		CONTRACT NO. 63556		CONTRACT NO. 63556		CONTRACT NO. 63556		CONTRACT NO. 63556		
		CHECKED -- AG	REVISED --			CONTRACT NO. 63556		CONTRACT NO. 63556		CONTRACT NO. 63556		CONTRACT NO. 63556		CONTRACT NO. 63556		

ST BAWED BY: RGNODEX ON 1/14/11
DITLED BY: RGNODEX ON 1/14/11