


PLAN	DATE
NO.	
BY	
REVIEWED	
DATE	
BY	
REVIEWED	
DATE	
BY	
REVIEWED	
DATE	

PROFILE	DATE
NO.	
BY	
REVIEWED	
DATE	
BY	
REVIEWED	
DATE	

BENCH MARK: BW249
SQUARE CUT ON N CONC BASE OF RR SIGNAL
MAST ARM BASE ON S ROW OF 71ST STREET
1/4 MILE WEST OF HARLEM AVENUE
ELEVATION=620.57

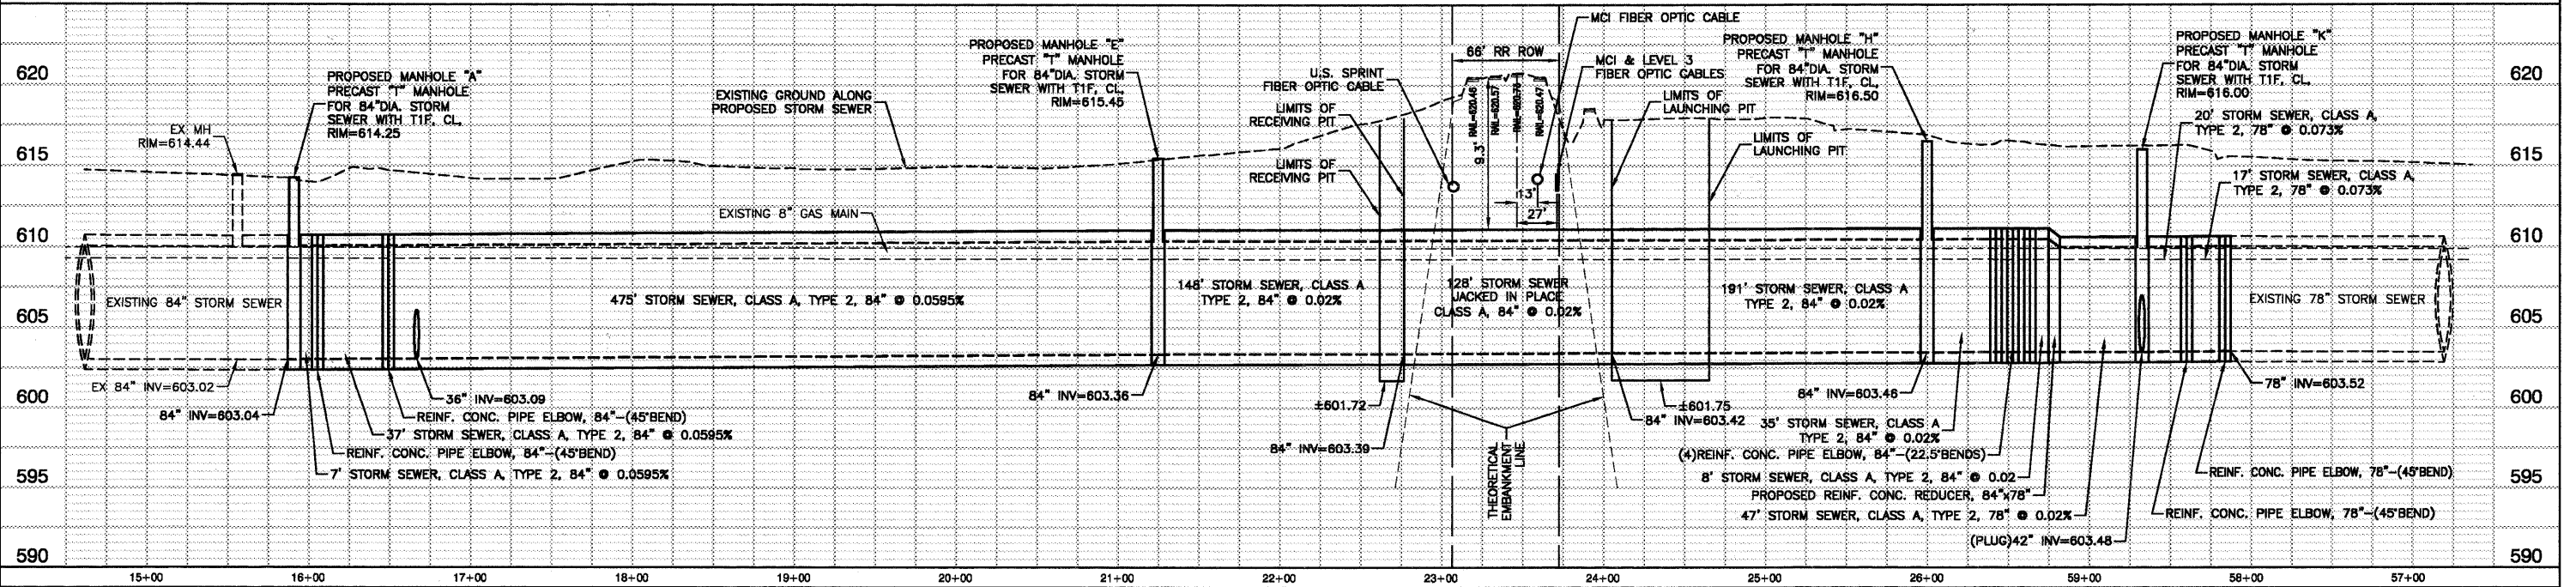

PROPOSED 78" & 84" STORM SEWER

FILE NAME = 08863-PLPR-01 - PR01
PLOT SCALE =
PLOT DATE = 12/23/10

USER NAME =	DESIGNED = PKB	REVISED =
	CHECKED = PKB	REVISED =
	DRAWN = PS	REVISED =
	CHECKED = AG	REVISED =

STATE OF ILLINOIS
DEPARTMENT OF TRANSPORTATION

71ST STREET
STORM SEWER PROFILE - 84"
SCALE: H 1"=50' V 1"=5'
SHEET NO. 50 OF 209 SHEETS
STA. TO STA.

F.A.U. RTE.	SECTION	COUNTY	TOTAL SHEETS	SHEET NO.
1537	06-00050-00-GS	COOK	209	50
CONTRACT NO. 63556				
FED. ROAD DIST. NO. 1 ILLINOIS FED. AID PROJECT CRE-9003(709)				