



TOP PLAN

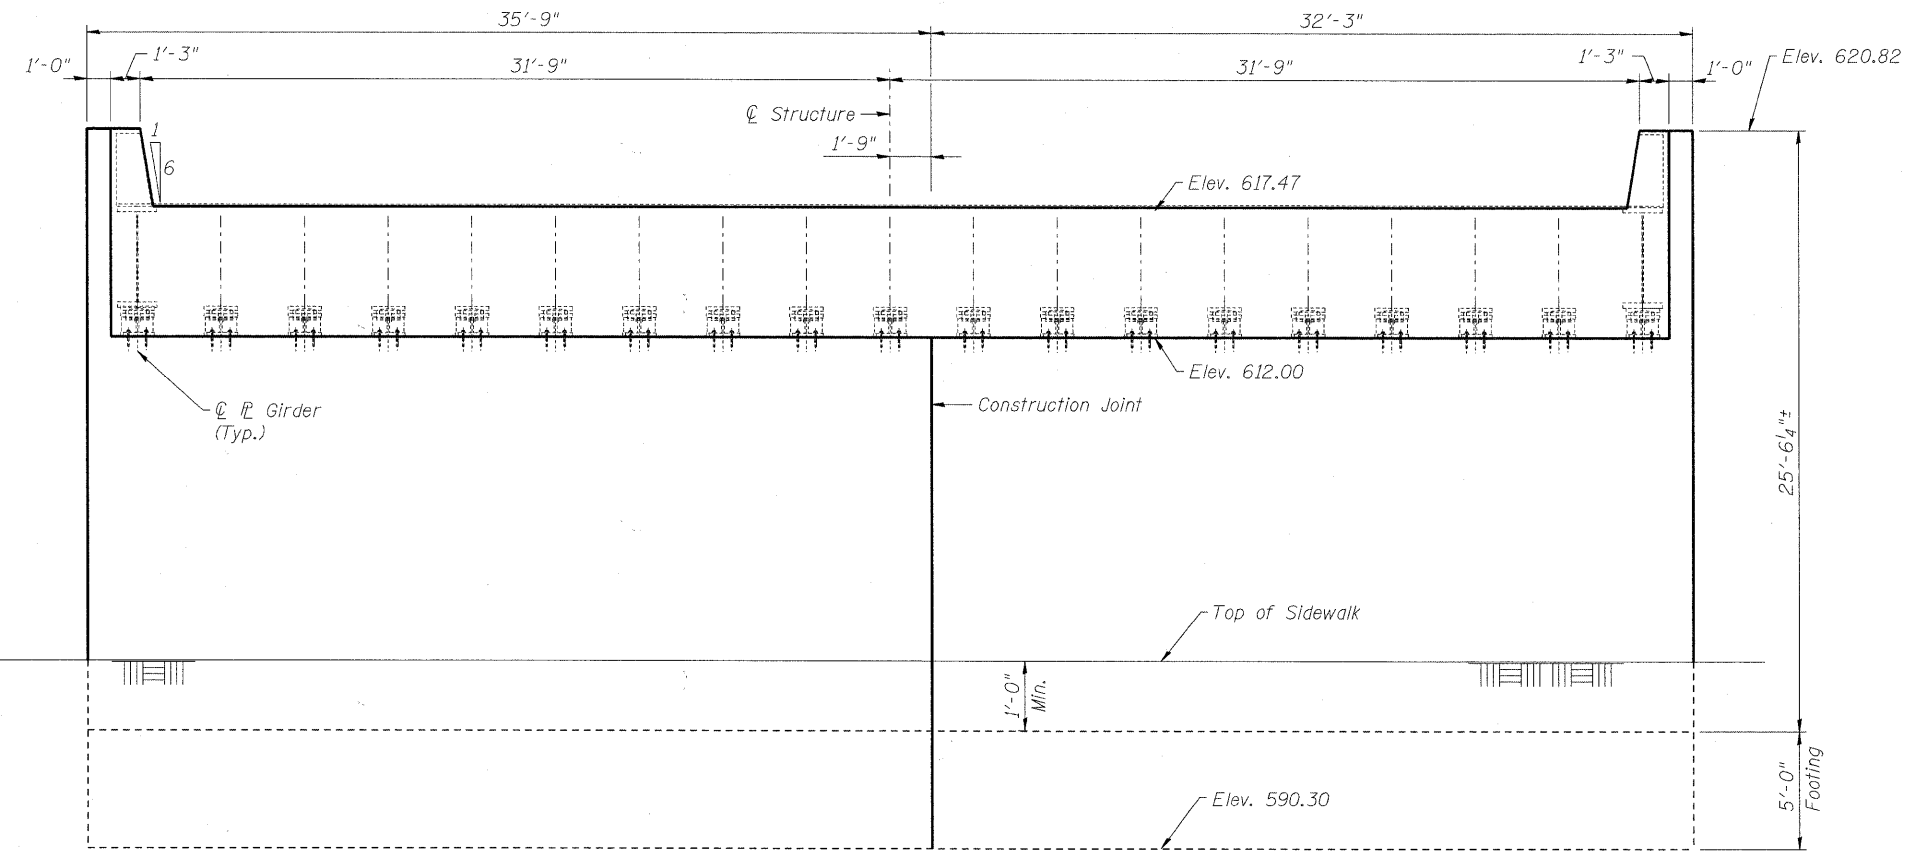

SOUTH ABUTMENT ELEVATION

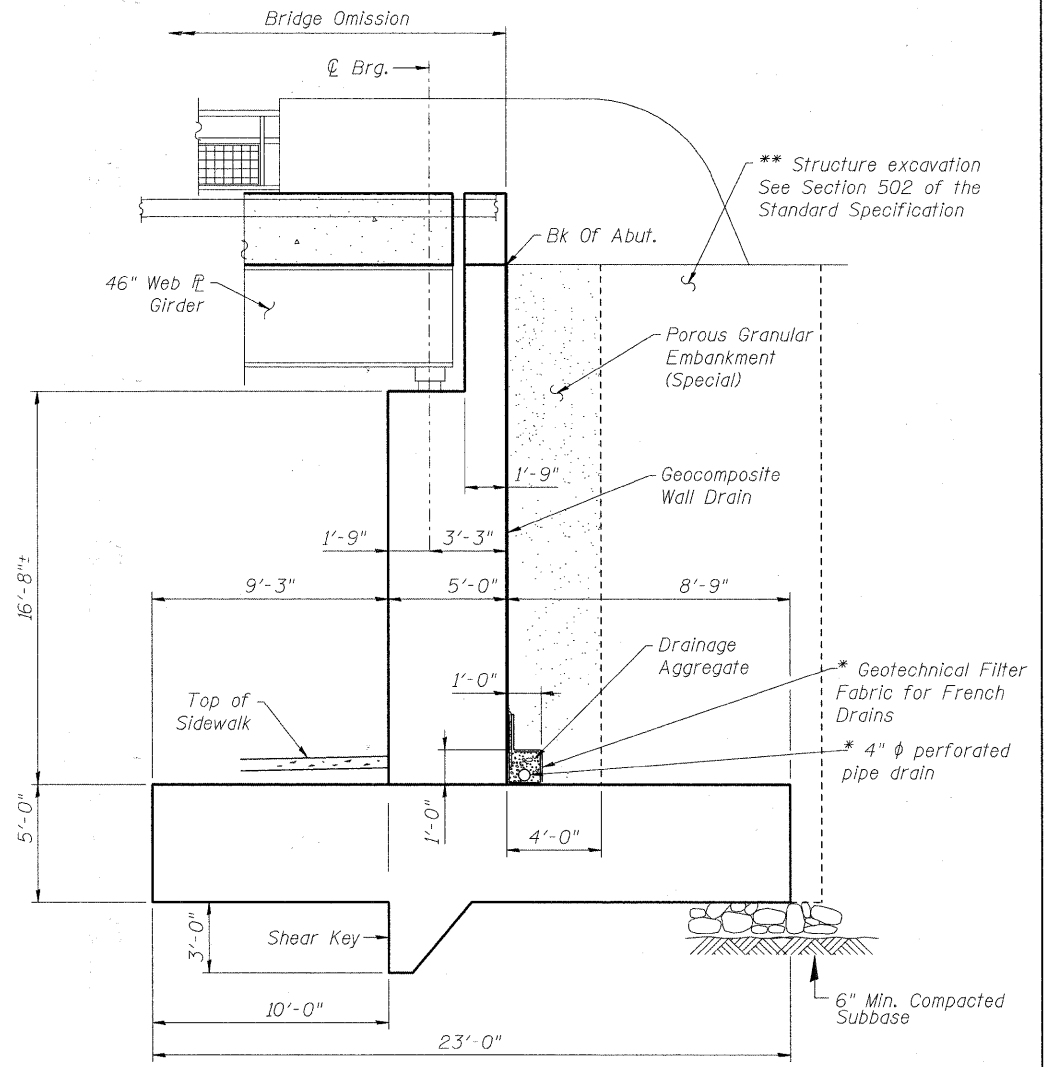

SECTION A-A

* Included in cost of "Pipe Underdrains for Structures"

** Backfill remainder of structure excavation and overexcavation with same material specified for roadway embankment

FILE NAME = P:\A60156877\002_CAD\021_Drawing\Sheets\Structural\016-7721\ID01.shp.dwg; 5-abutments.dgn



USER NAME = dabezicd	DESIGNED - BMR	REVISED -
PLOT SCALE = 0:1' = 1/4" IN.	DRAWN - COM	REVISED -
PLOT DATE = 1/21/2011	CHECKED - DD	REVISED -
	DATE - 11/23/2010	REVISED -

STATE OF ILLINOIS
DEPARTMENT OF TRANSPORTATION

SOUTH ABUTMENT
STRUCTURE NO. 016-7721

SCALE: NONE SHEET NO. 4 OF 61 SHEETS STA. TO STA.

F.A.U. RTE. 1537	SECTION 06-00050-00-GS	COUNTY COOK	TOTAL SHEETS 209	SHEET NO. 98
CONTRACT NO. 63556				
FED. ROAD DIST. NO. 1 ILLINOIS FED. AID PROJECT CRE-9003(709)				