



ELEVATION 'A'
Retaining Wall - Structure No. 016-7722

ELEVATION 'B'
North Abutment Wall - Structure No. 016-7721

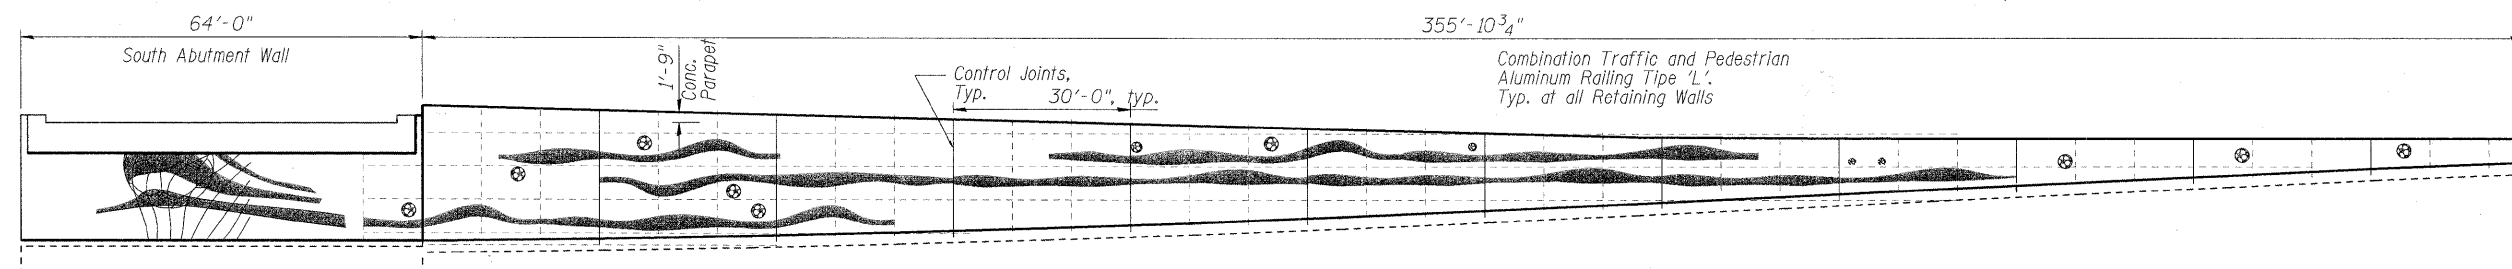


ELEVATION 'C'
South Abutment Wall - Structure No. 016-7721


ELEVATION 'E'
Retaining Wall - Structure No. 016-7724

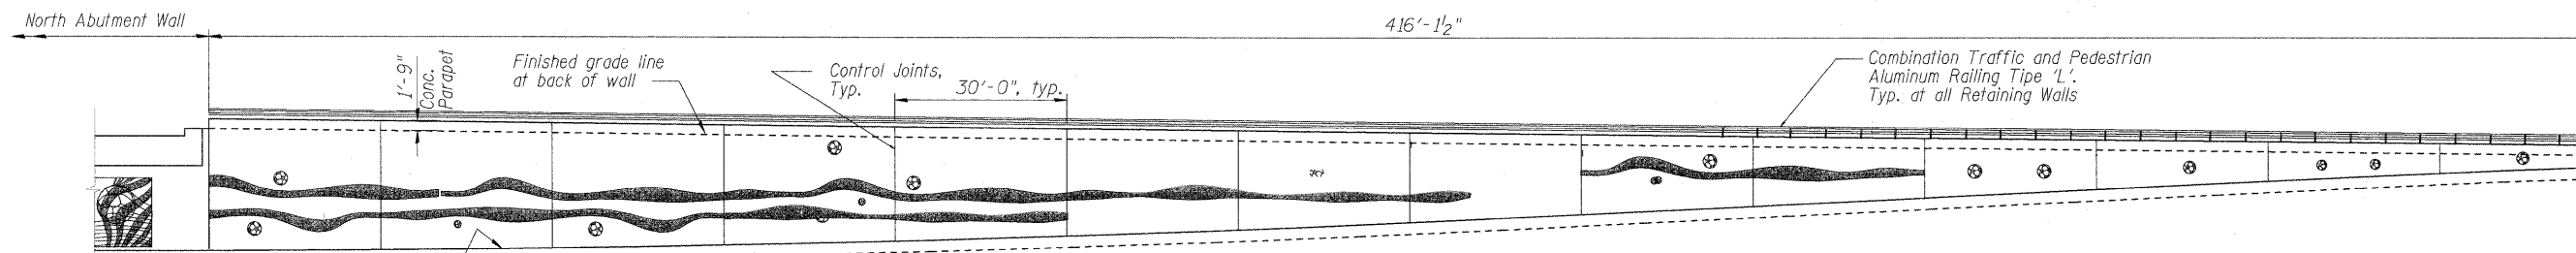

ELEVATION 'E'
Retaining Wall - Structure No. 016-7724

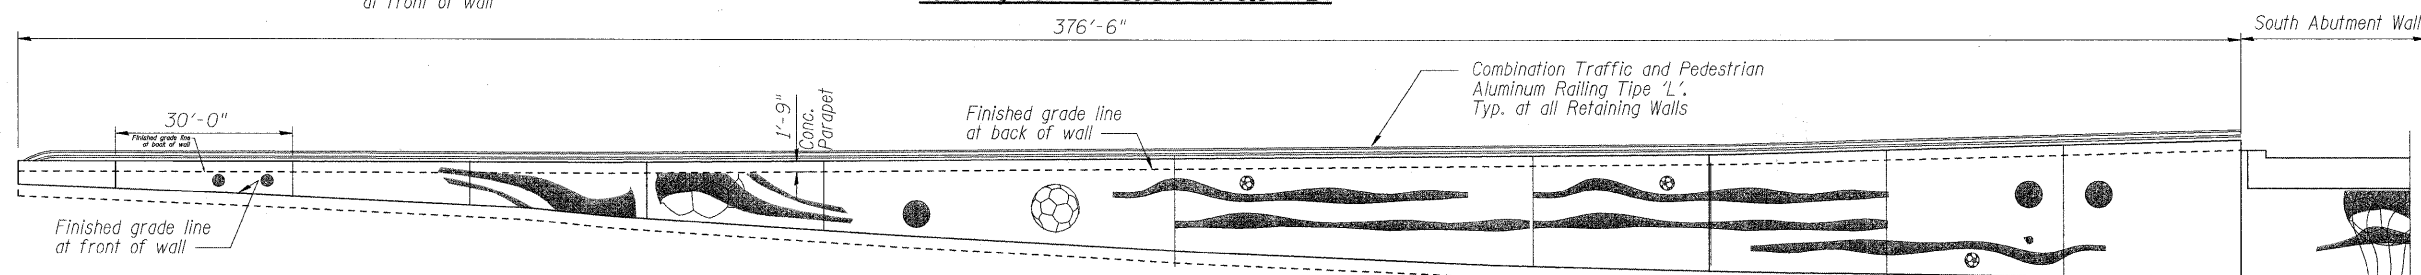

ELEVATION 'F'
Retaining Wall - Structure No. 016-7723

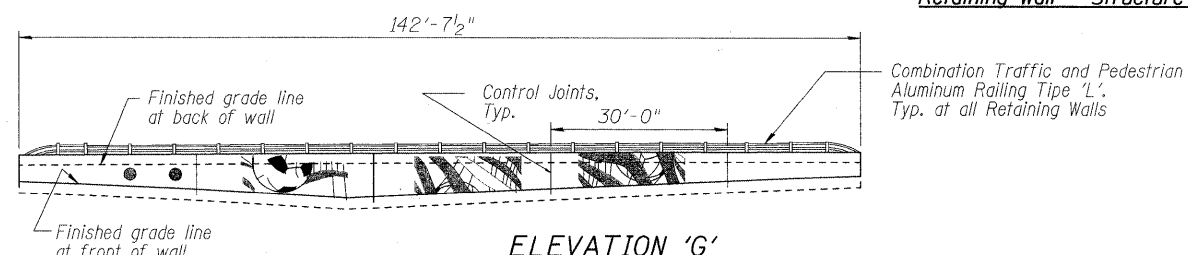

ELEVATION 'G'
Retaining Wall - Structure No. 016-7723

NOTE:
All dimensions are measured along front face of wall.



USER NAME = ristovskan
PLOT SCALE = 0.1:0.0000 '1' / IN.
PLOT DATE = 1/21/2011

DESIGNED - DD
DRAWN - DD
CHECKED - EJO
DATE - 10/11/2010

REVISED -
REVISED -
REVISED -
REVISED -

STATE OF ILLINOIS
DEPARTMENT OF TRANSPORTATION

ARCHITECTURAL TREATMENT - FORM LINERS
RETAINING AND ABUTMENT WALLS - ELEVATIONS

SCALE: SHEET NO. 3 OF 20 SHEETS STA. TO STA.

F.A.U. RTE.	SECTION	COUNTY	TOTAL SHEETS	SHEET NO.
1537	06-00050-00-GS	COOK	209	157
CONTRACT NO. 63556			ILLINOIS FED. AID PROJECT	

FILE NAME = F:\60155877\000_LC00_LC01_Drawing\Sheets\Architectural\A_157_Rev1.dwg; Elevation.dgn