


FINISH SURVEY	SURVEYED	DATE
NOTE BOOK	PLOTTED	
NO.	TEMPLATE	
	AREAS	
	CHECKED	

ORIGINAL SURVEY	SURVEYED	DATE
NOTE BOOK	PLOTTED	
NO.	TEMPLATE	
	AREAS	
	CHECKED	

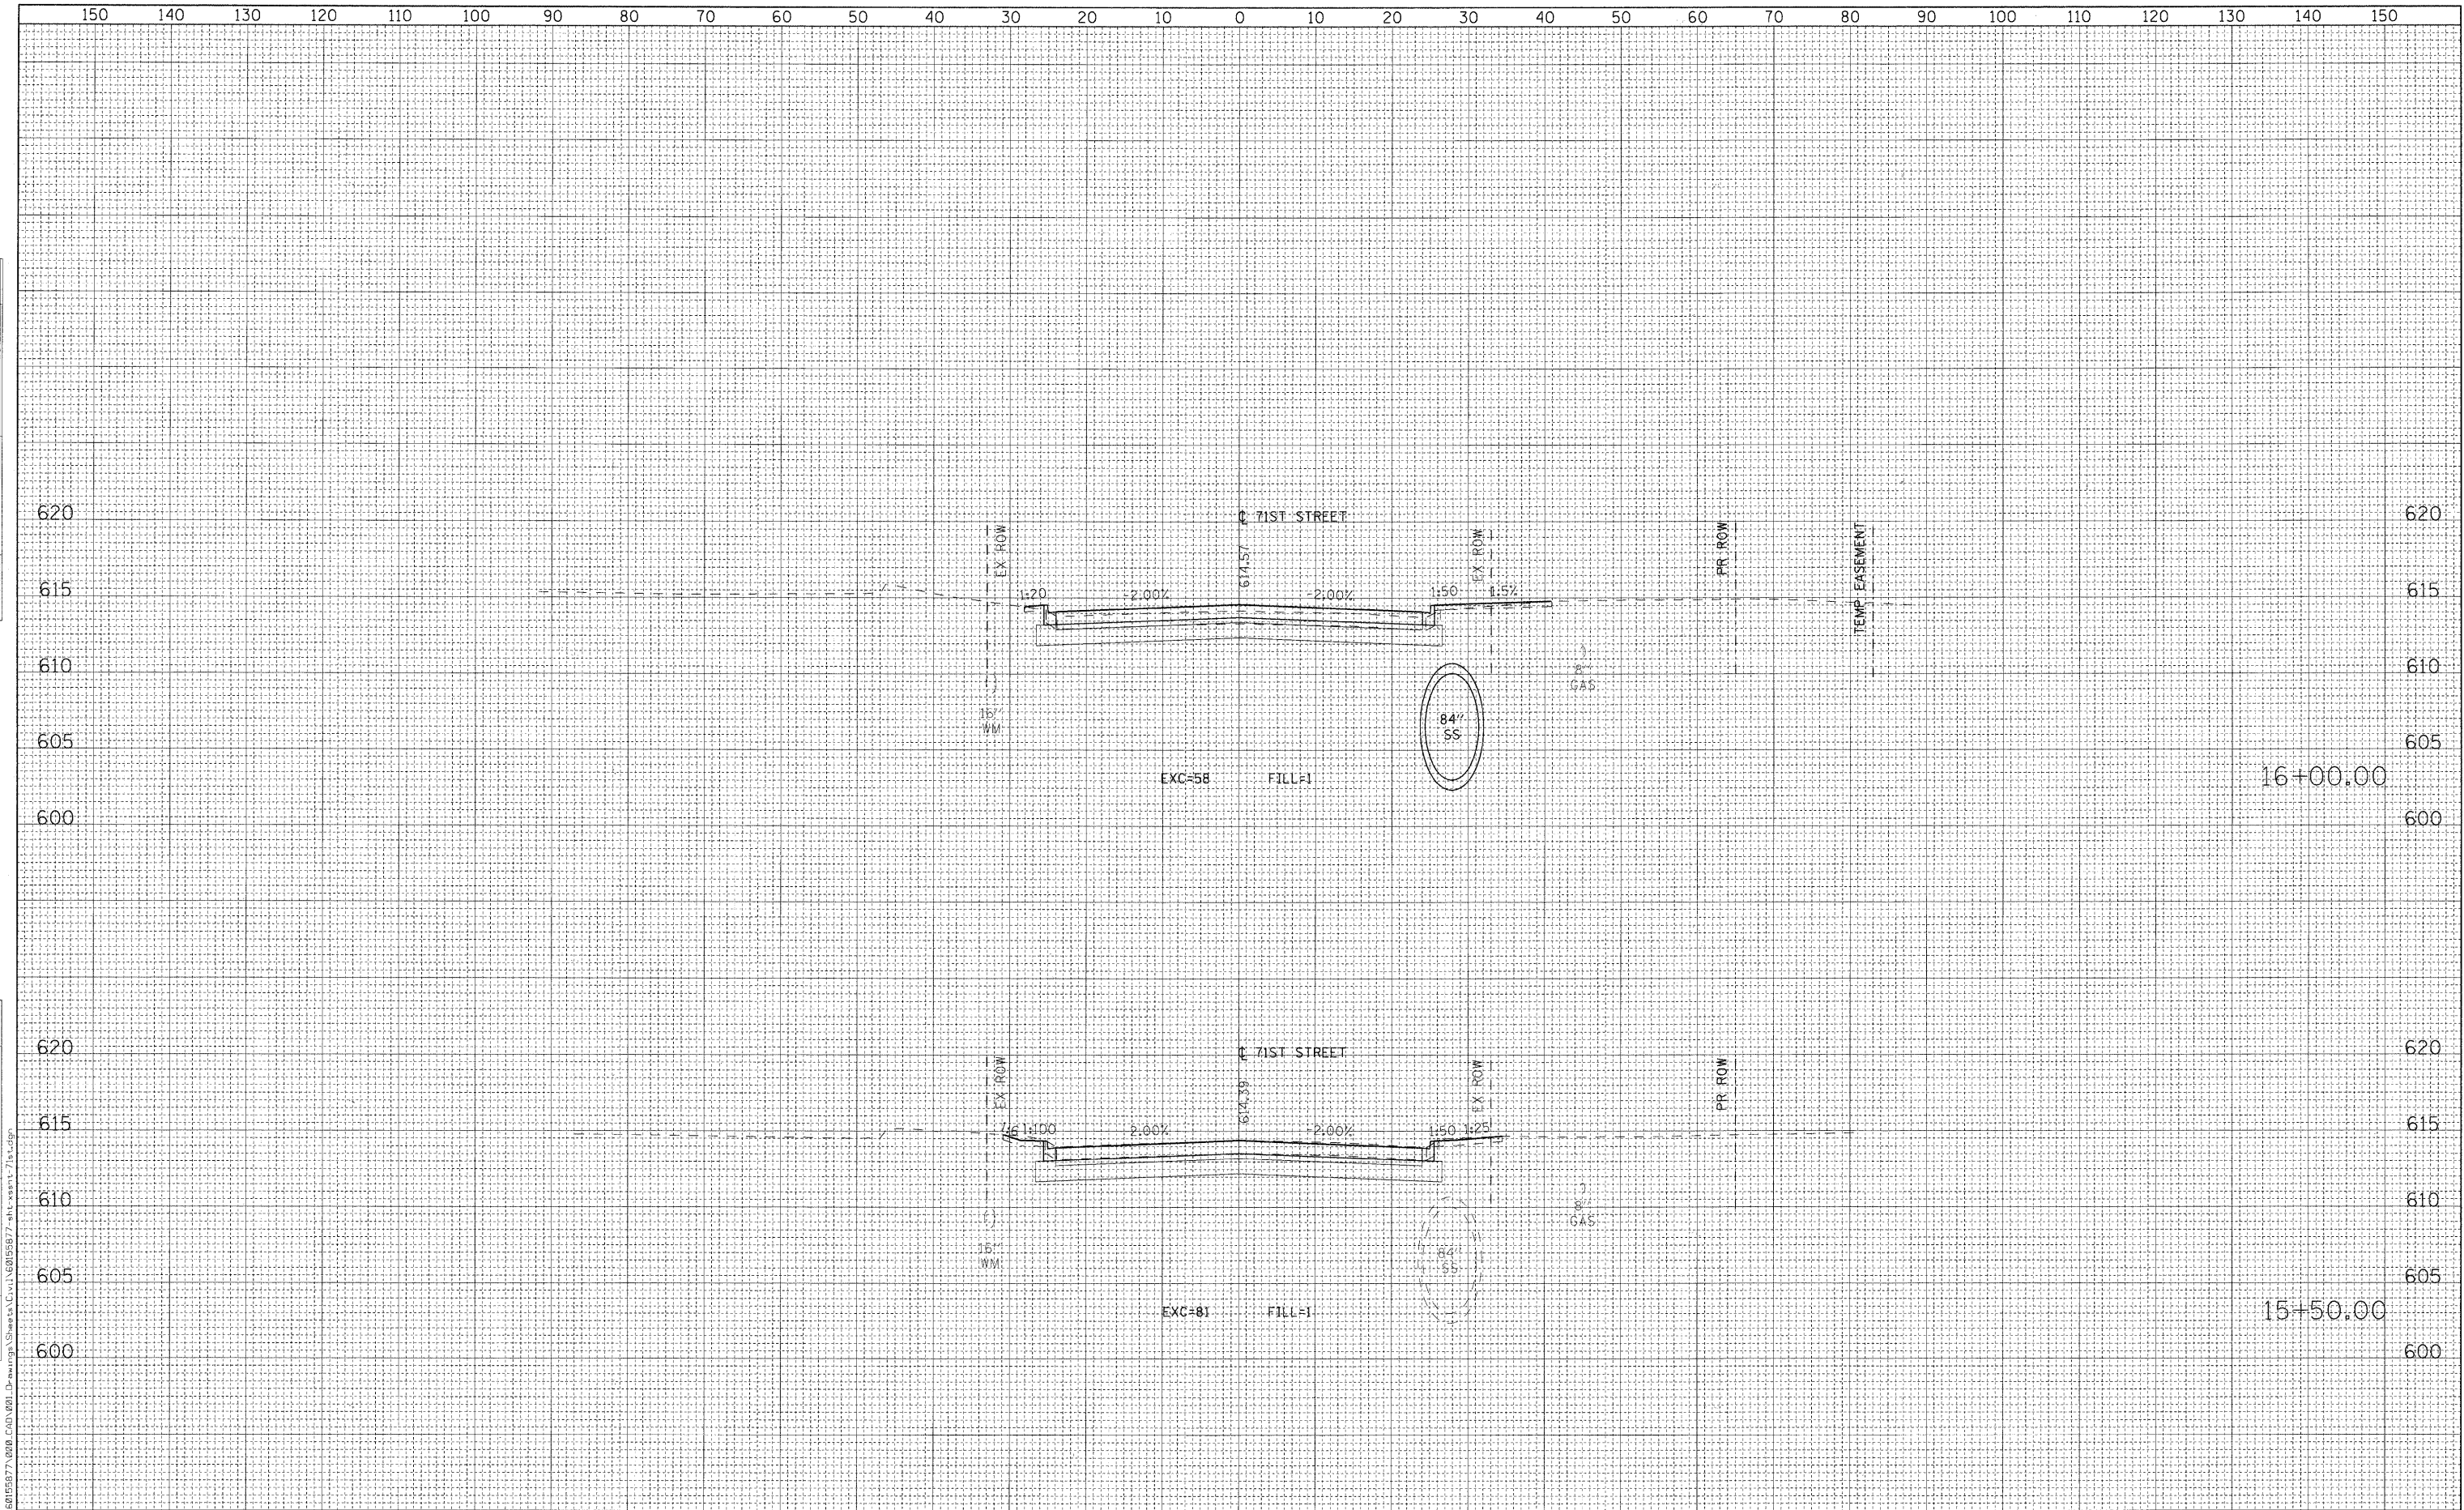

FILE NAME = P:\AS01\07\0000\000\001\Drawings\Sheet\06-00055077.dwg



USER NAME = hclmann	DESIGNED - NJH	REVISD -
PLOT SCALE = 10,000' / IN.	DRAWN - NJH	REVISD -
PLOT DATE = 1/6/2011	CHECKED - TJW	REVISD -
	DATE - DECEMBER 12, 2010	REVISD -

**STATE OF ILLINOIS
DEPARTMENT OF TRANSPORTATION**

CROSS SECTIONS - 71ST STREET

Horizontal Scale: 1"=10', Vertical Scale: 1"=5' | SHEET NO. 1 OF 20 SHEETS | STA. 15+50.00 TO STA. 16+00.00

F.A.U. RTE.	SECTION	COUNTY	TOTAL SHEETS	SHEET NO.
1537	06-00050-00-GA	COOK	209	182
CONTRACT NO. 63556			[ILLINOIS] FED. AID PROJECT	