


FINAL SURVEY	SURVEYED	BY	DATE
NOTE BOOK NO.	PLOTTED		
	TEMPLATE		
	AREAS CHECKED		

ORIGINAL SURVEY	SURVEYED	BY	DATE
NOTE BOOK NO.	PLOTTED		
	TEMPLATE		
	AREAS CHECKED		

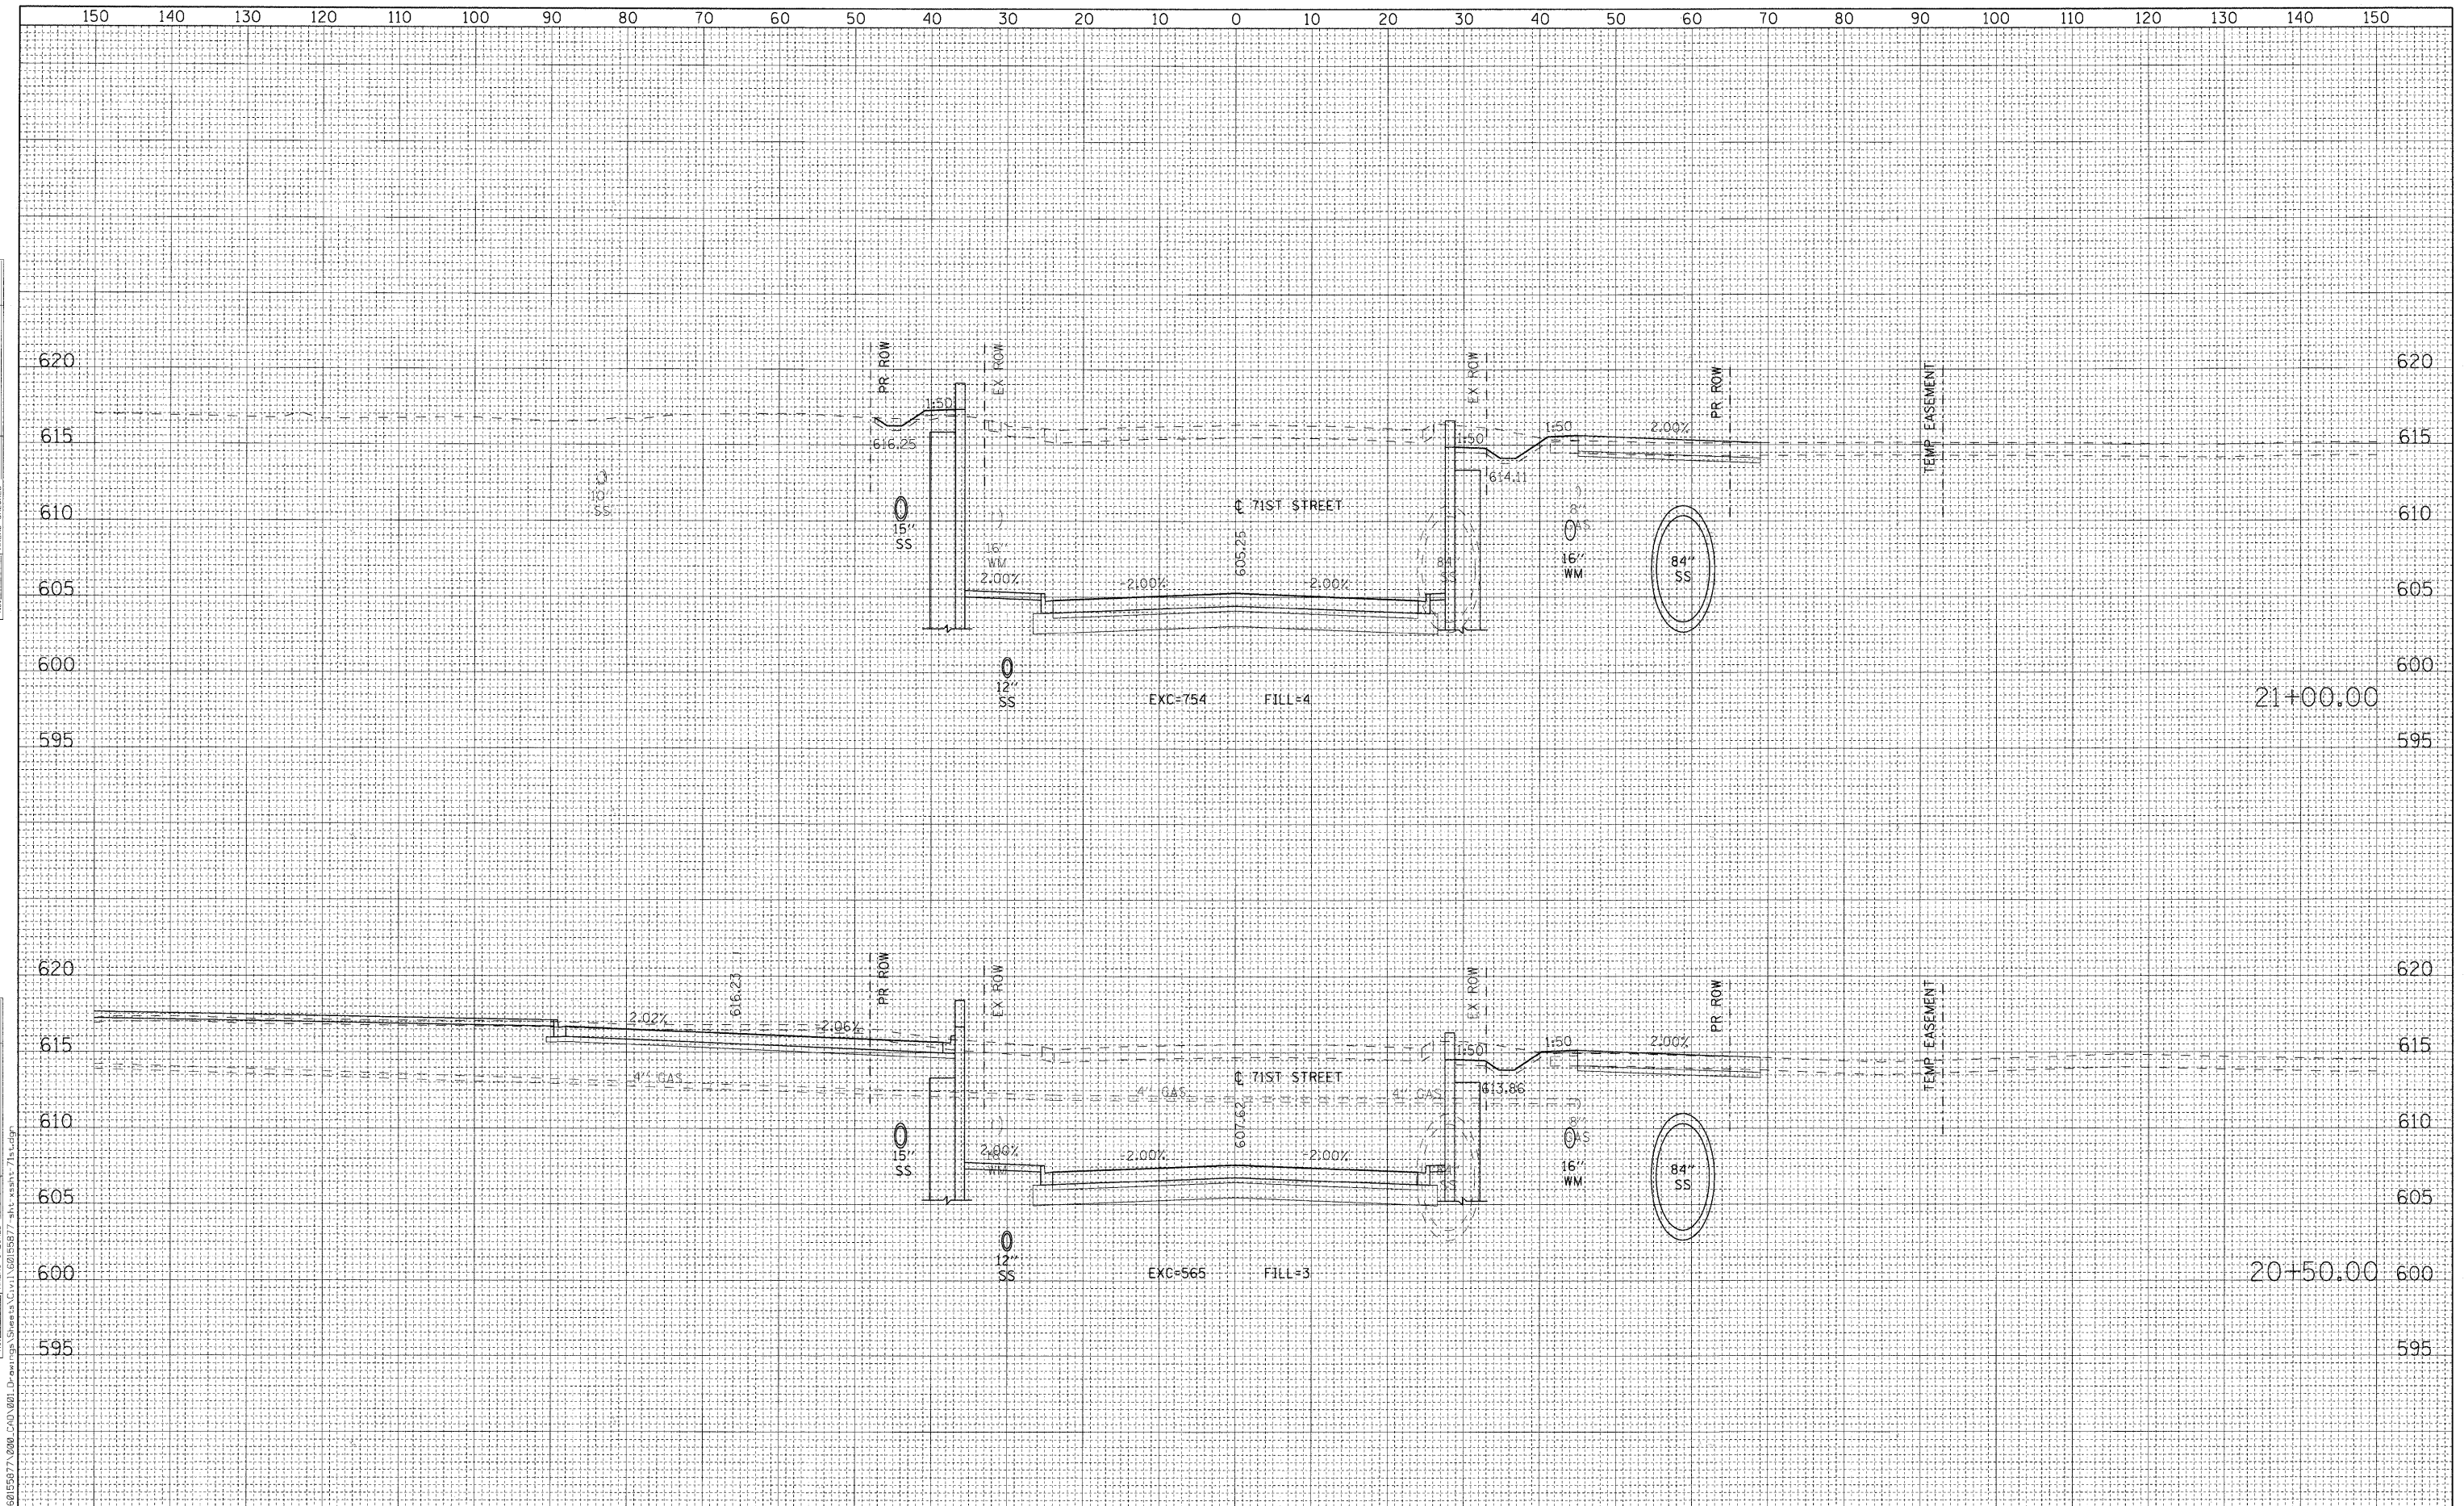

	USER NAME = holmann	DESIGNED - NJH	REVISED -	STATE OF ILLINOIS DEPARTMENT OF TRANSPORTATION	CROSS SECTIONS - 71ST STREET		F.A.U. RTE. 1537	SECTION 06-00050-00-GA	COUNTY COOK	TOTAL SHEETS 209	SHEET NO. 188
	PLLOT SCALE = 10.000' / 1" PLOT DATE = 1/6/2011	DRAWN - NJH CHECKED - TJW DATE - DECEMBER 12, 2010	REVISED - REVISED - REVISED - REVISED -		H ₁ 1"=10', V ₁ 1"=5' SHEET NO. 7 OF 20 SHEETS STA. 20+50.00 TO STA. 21+00.00	ILLINOIS FED. AID PROJECT		CONTRACT NO. 63556			