


DATE	
BY	
FINAL SURVEY NO.	
SURVEYED	
PLOTTED	
TEMPLATE	
AREAS CHECKED	

DATE	
BY	
ORIGINAL SURVEY NO.	
SURVEYED	
PLOTTED	
TEMPLATE	
AREAS CHECKED	

FILE NAME = P:\A60156977\000_EAD\001_Drawing\Sheet\Civil\60156977-ult-x-xx-h-71st.dwg

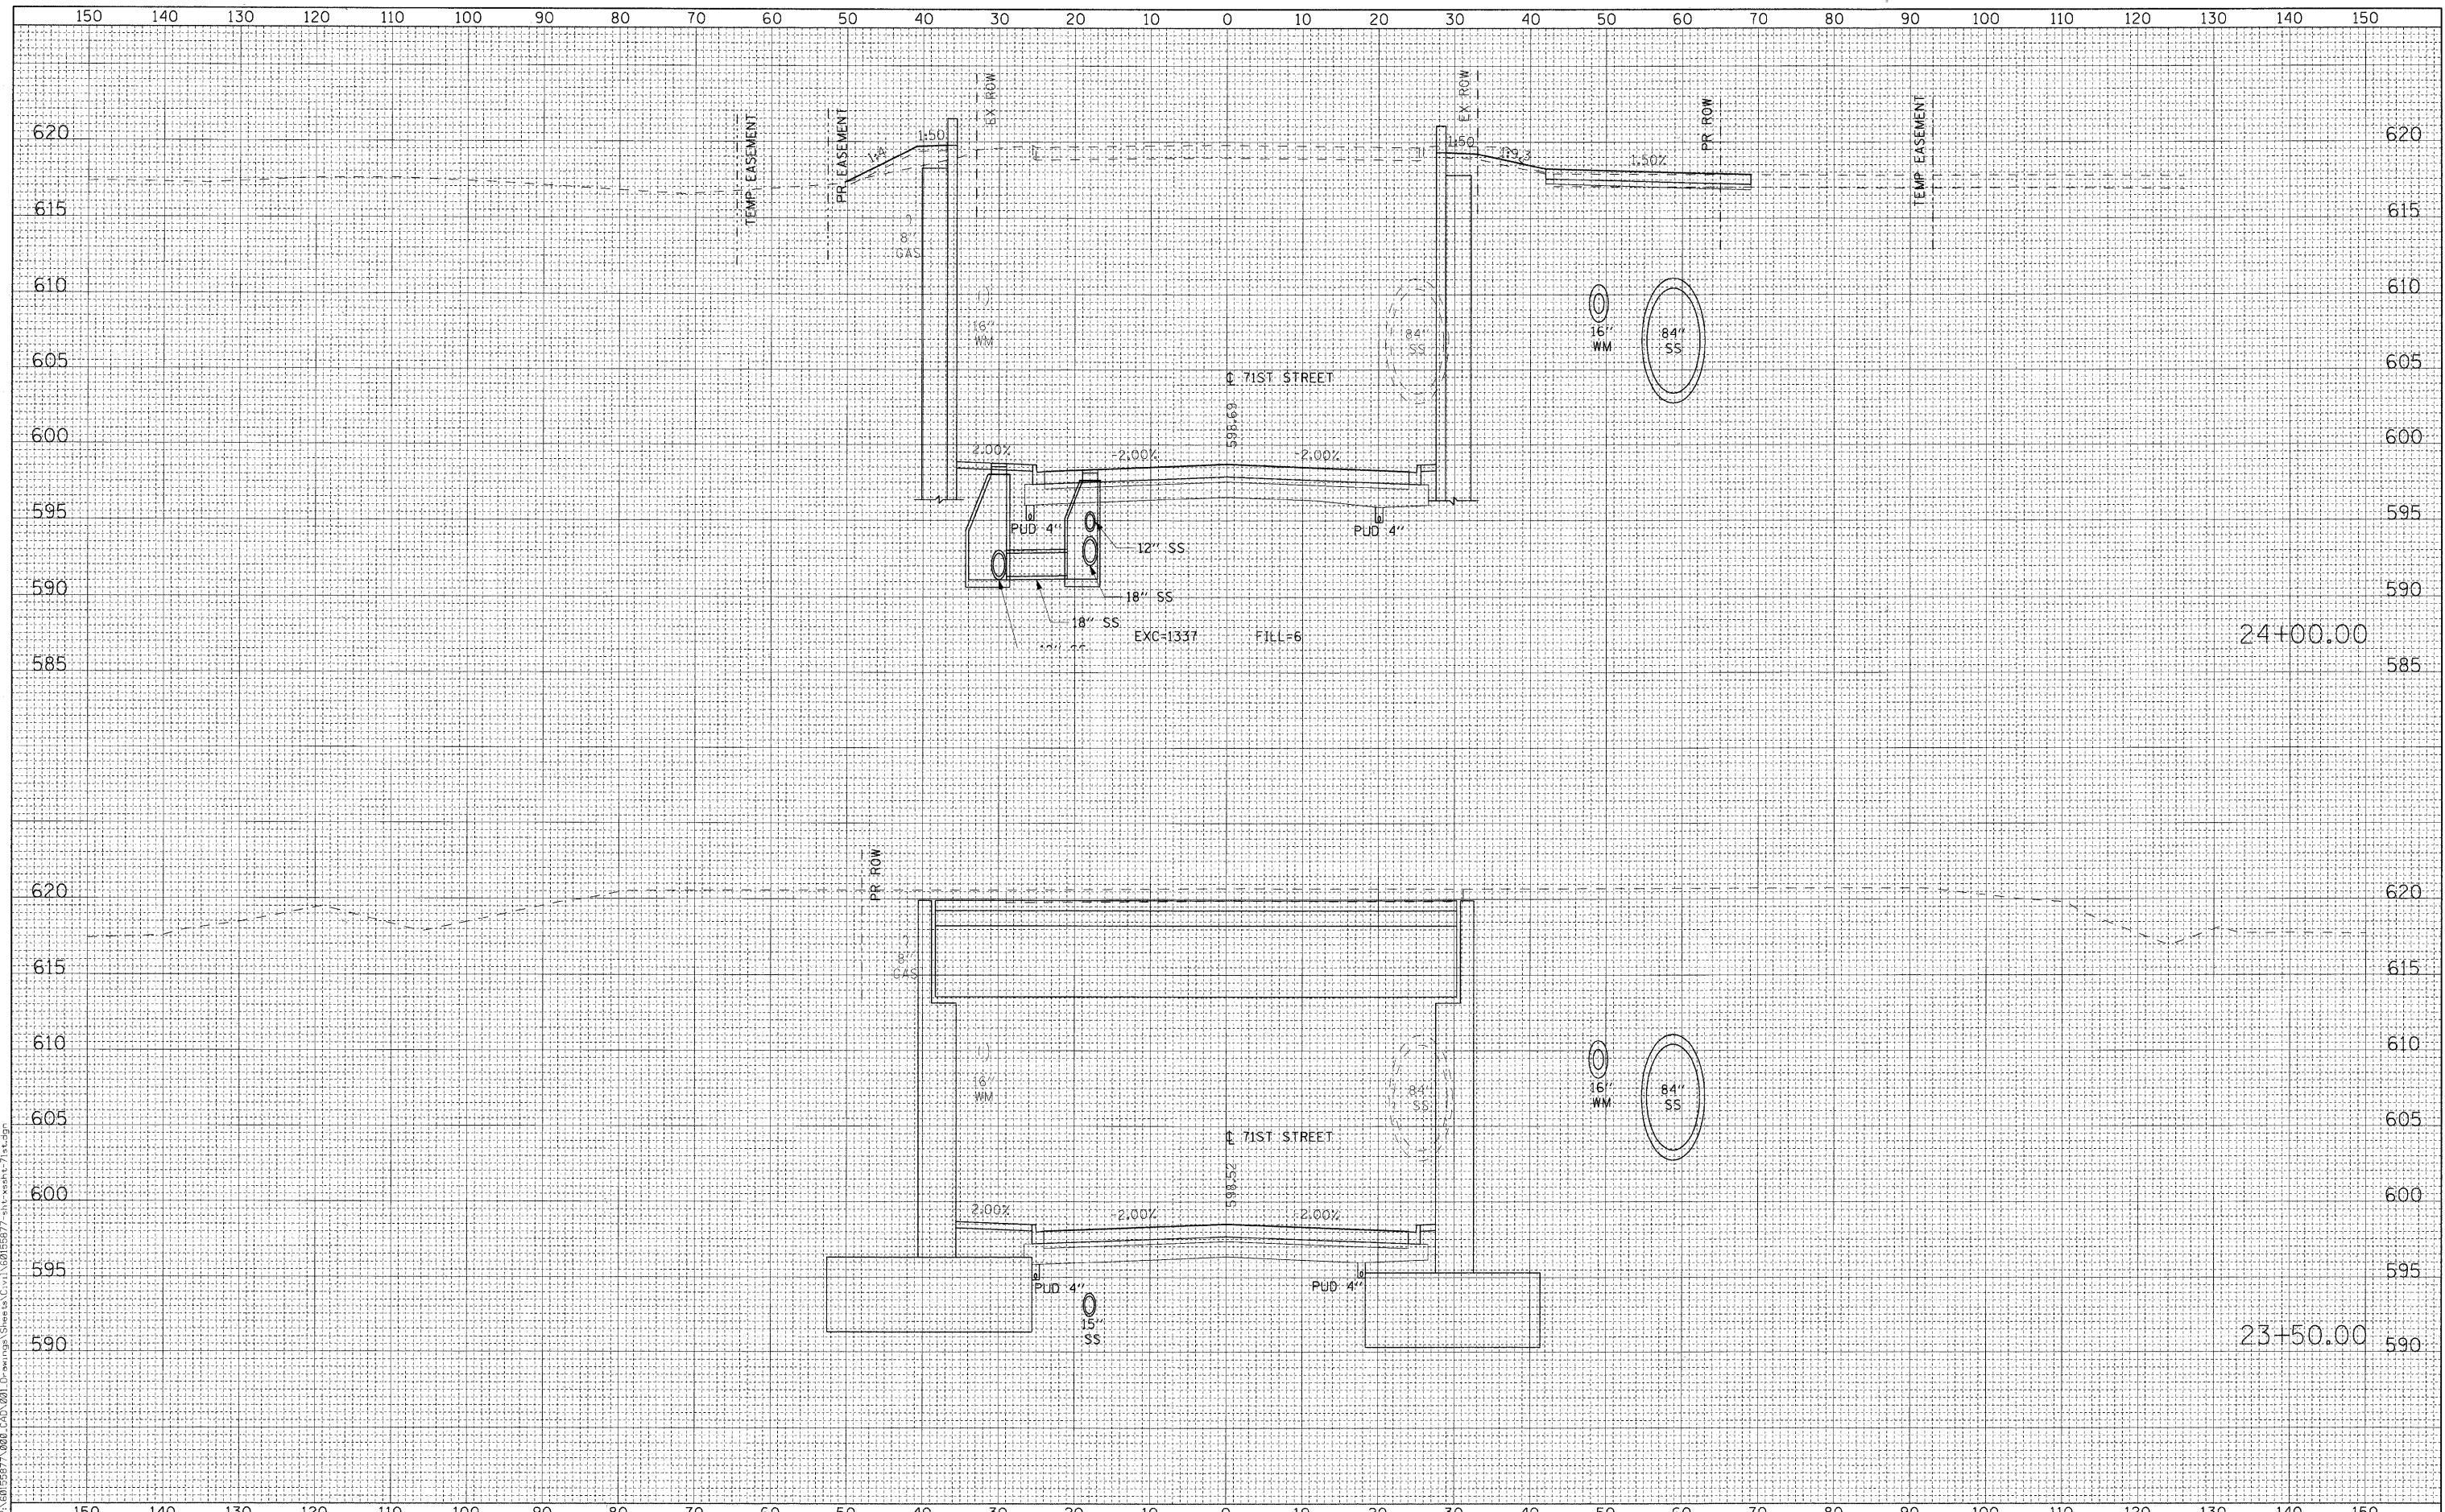

USER NAME	hollmann	DESIGNED	- NJH	REVISED	-
PLOT SCALE	1/8" = 1' IN.	DRAWN	- NJH	REVISED	-
PLOT DATE	1/6/2011	CHECKED	- TJW	REVISED	-
DATE	DECEMBER 12, 2010	REVISED	-		

STATE OF ILLINOIS
DEPARTMENT OF TRANSPORTATION

CROSS SECTIONS - 71ST STREET

H: 1"=10', V: 1"=5' SHEET NO. 10 OF 20 SHEETS STA. 23+50.00 TO STA. 24+00.00

F.A.U. RTE.	SECTION	COUNTY	TOTAL SHEETS	SHEET NO.
1537	06-00050-00-GA	COOK	209	191
CONTRACT NO. 63556			ILLINOIS FED. AID PROJECT	