


FINAL SURVEY	SUPERVISED	DATE
NOTE BOOK	PLOTTED	
NO.	TEMPLATE	
	AREAS CHECKED	
	AREAS CHECKED	

ORIGINAL SURVEY	SUPERVISED	DATE
NOTE BOOK	PLOTTED	
NO.	TEMPLATE	
	AREAS CHECKED	
	AREAS CHECKED	

FILE NAME: P:\4015687\000_CAD\001_Drawing\Sheet\U11164USB7.dwg

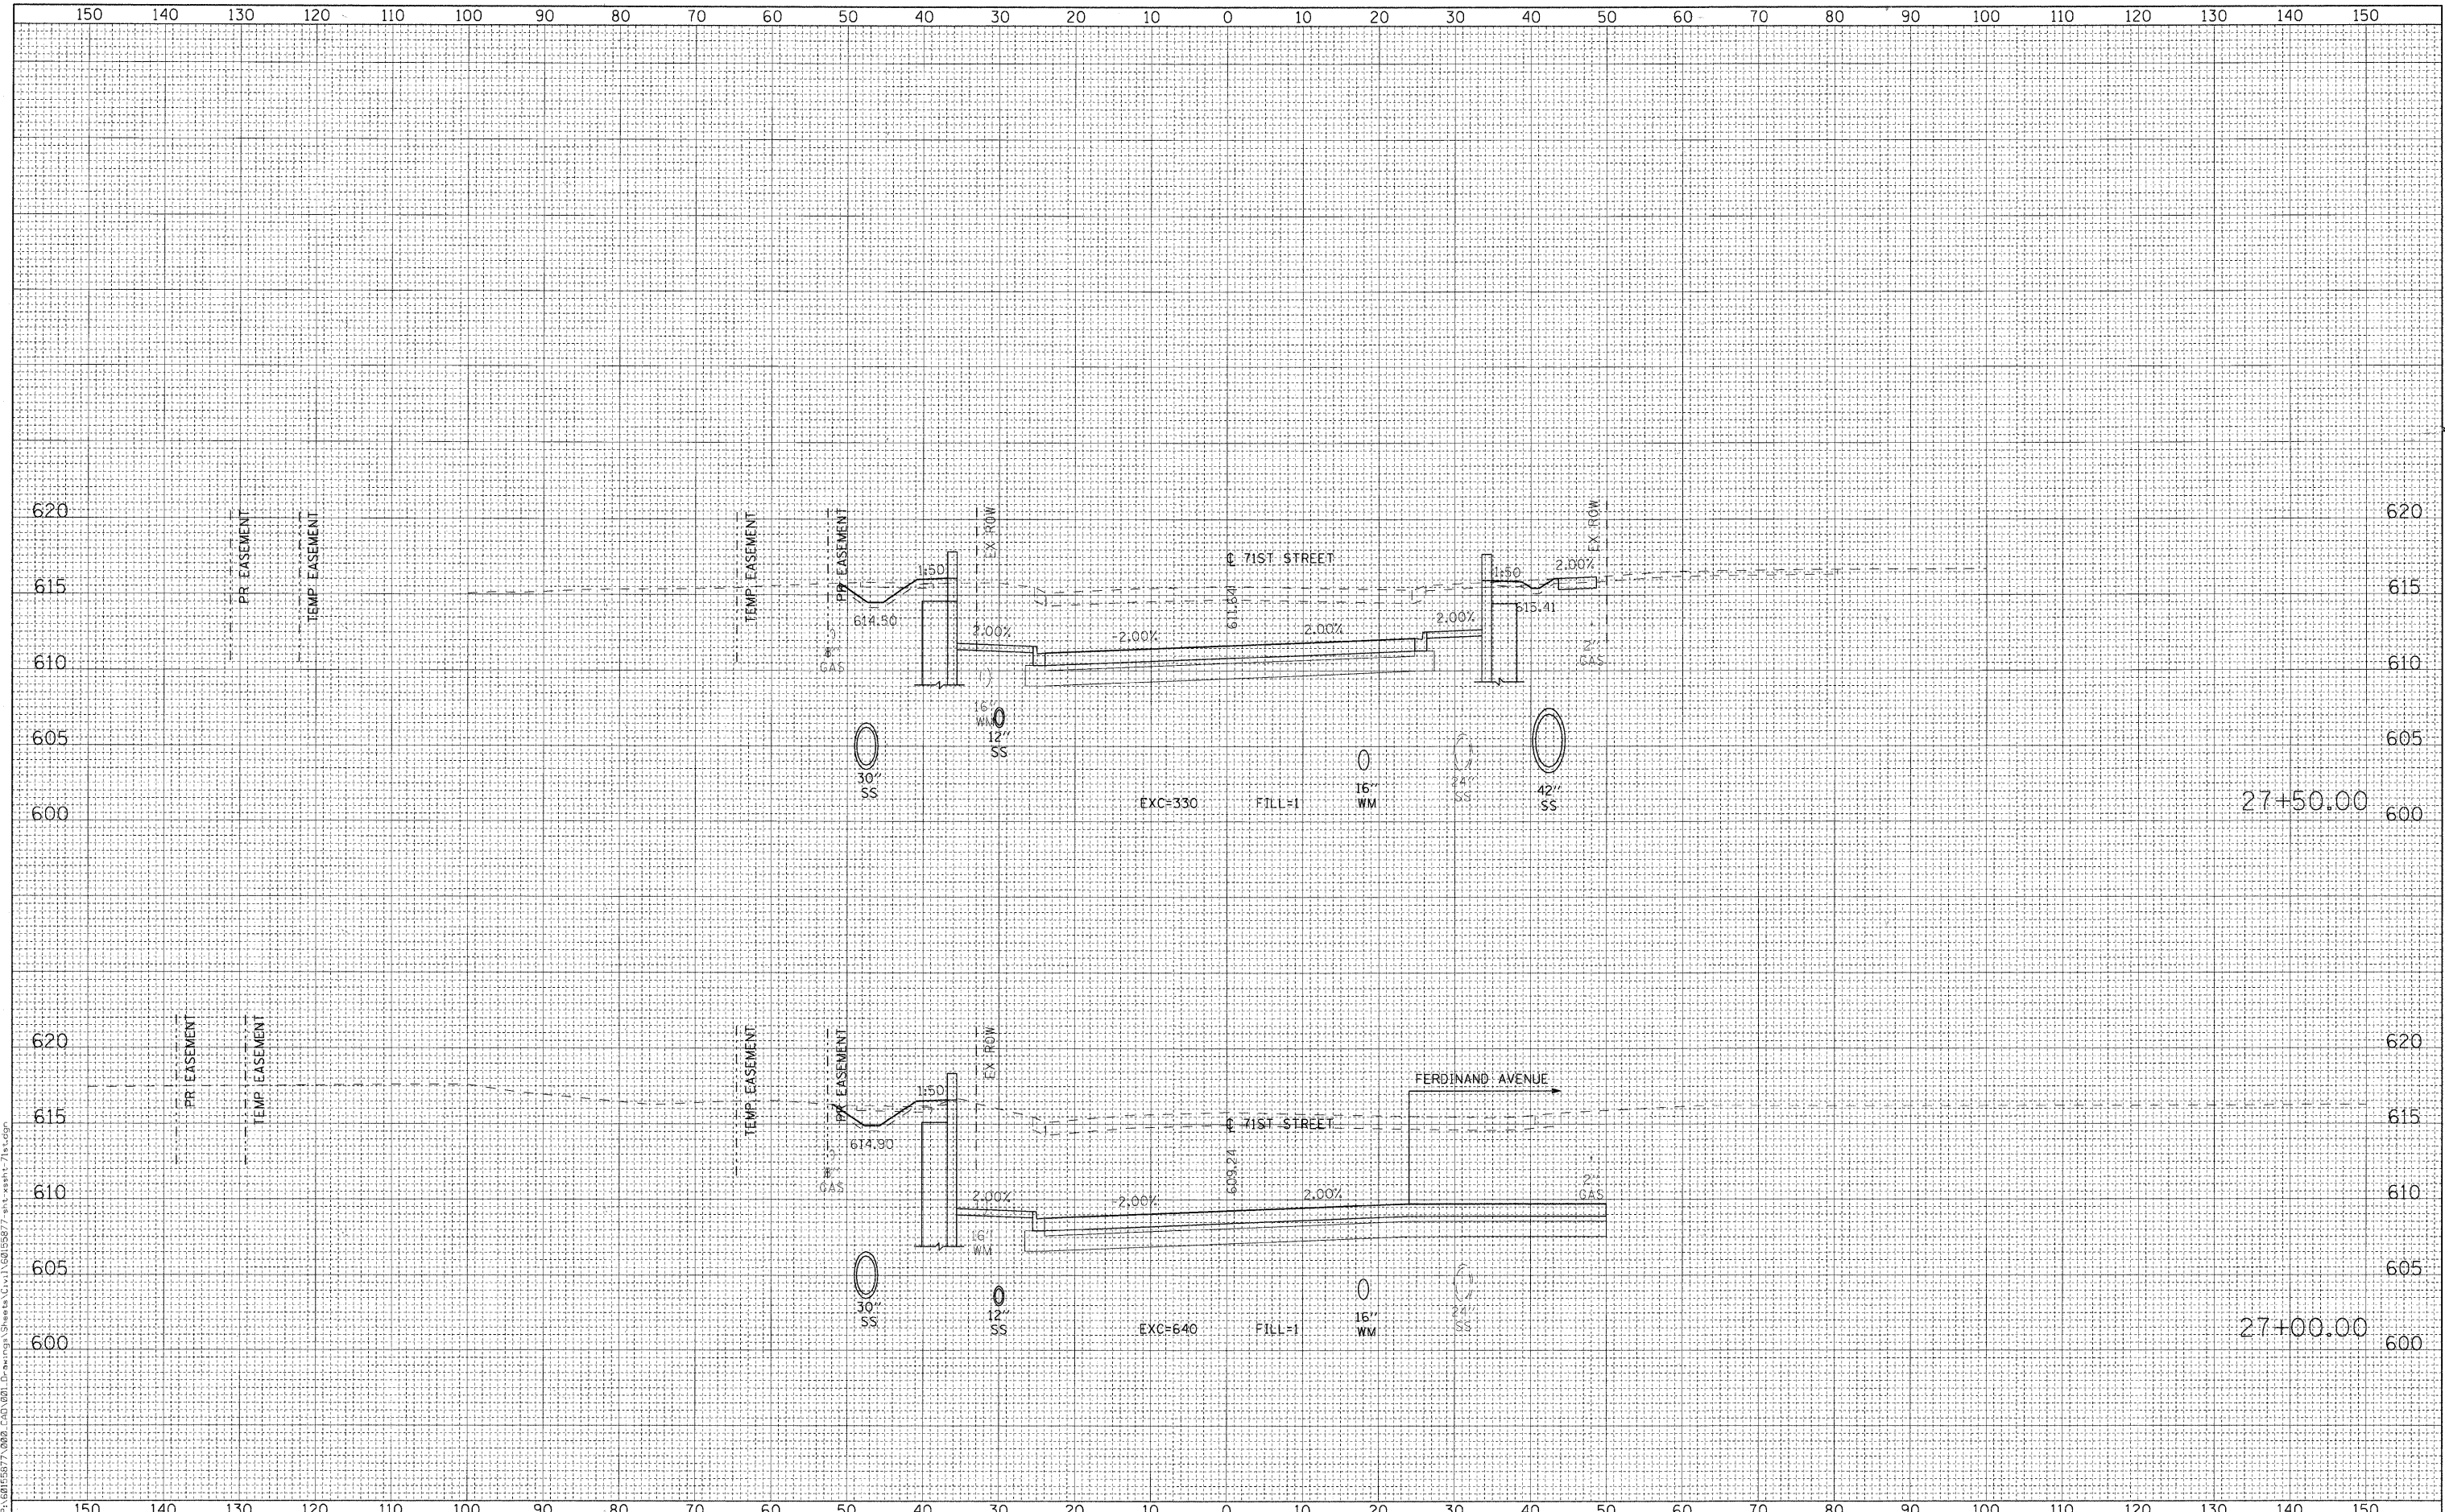

USER NAME	= holmann	DESIGNED	- NJH	REVISED	-
PLOT SCALE	= 10,000 / IN.	DRAWN	- NJH	REVISED	-
PLOT DATE	= 1/6/2011	CHECKED	- TJW	REVISED	-
DATE	= DECEMBER 12, 2010	DATE	-	REVISED	-

STATE OF ILLINOIS
DEPARTMENT OF TRANSPORTATION

CROSS SECTIONS - 71ST STREET

H: 1"=10', V: 1"=5' SHEET NO. 14 OF 20 SHEETS STA. 27+00.00 TO STA. 27+50.00

F.A.U. RTE.	SECTION	COUNTY	TOTAL SHEETS	SHEET NO.
1537	06-00050-00-CA	COOK	209	195
CONTRACT NO. 63556			ILLINOIS FED. AID PROJECT	