


FINAL SURVEY	SURVEYED	DATE
NOTE BOOK NO.	PLOTTED	BY
	TEMPLATE	
	AREAS CHECKED	
	AREAS CHECKED	

ORIGINAL SURVEY	SURVEYED	DATE
NOTE BOOK NO.	PLOTTED	BY
	TEMPLATE	
	AREAS CHECKED	
	AREAS CHECKED	

FILE NAME = P:\6015597\000_CAD\001_Drawing_Sheets\Civil\6015597\plan\cross-71st.dwg

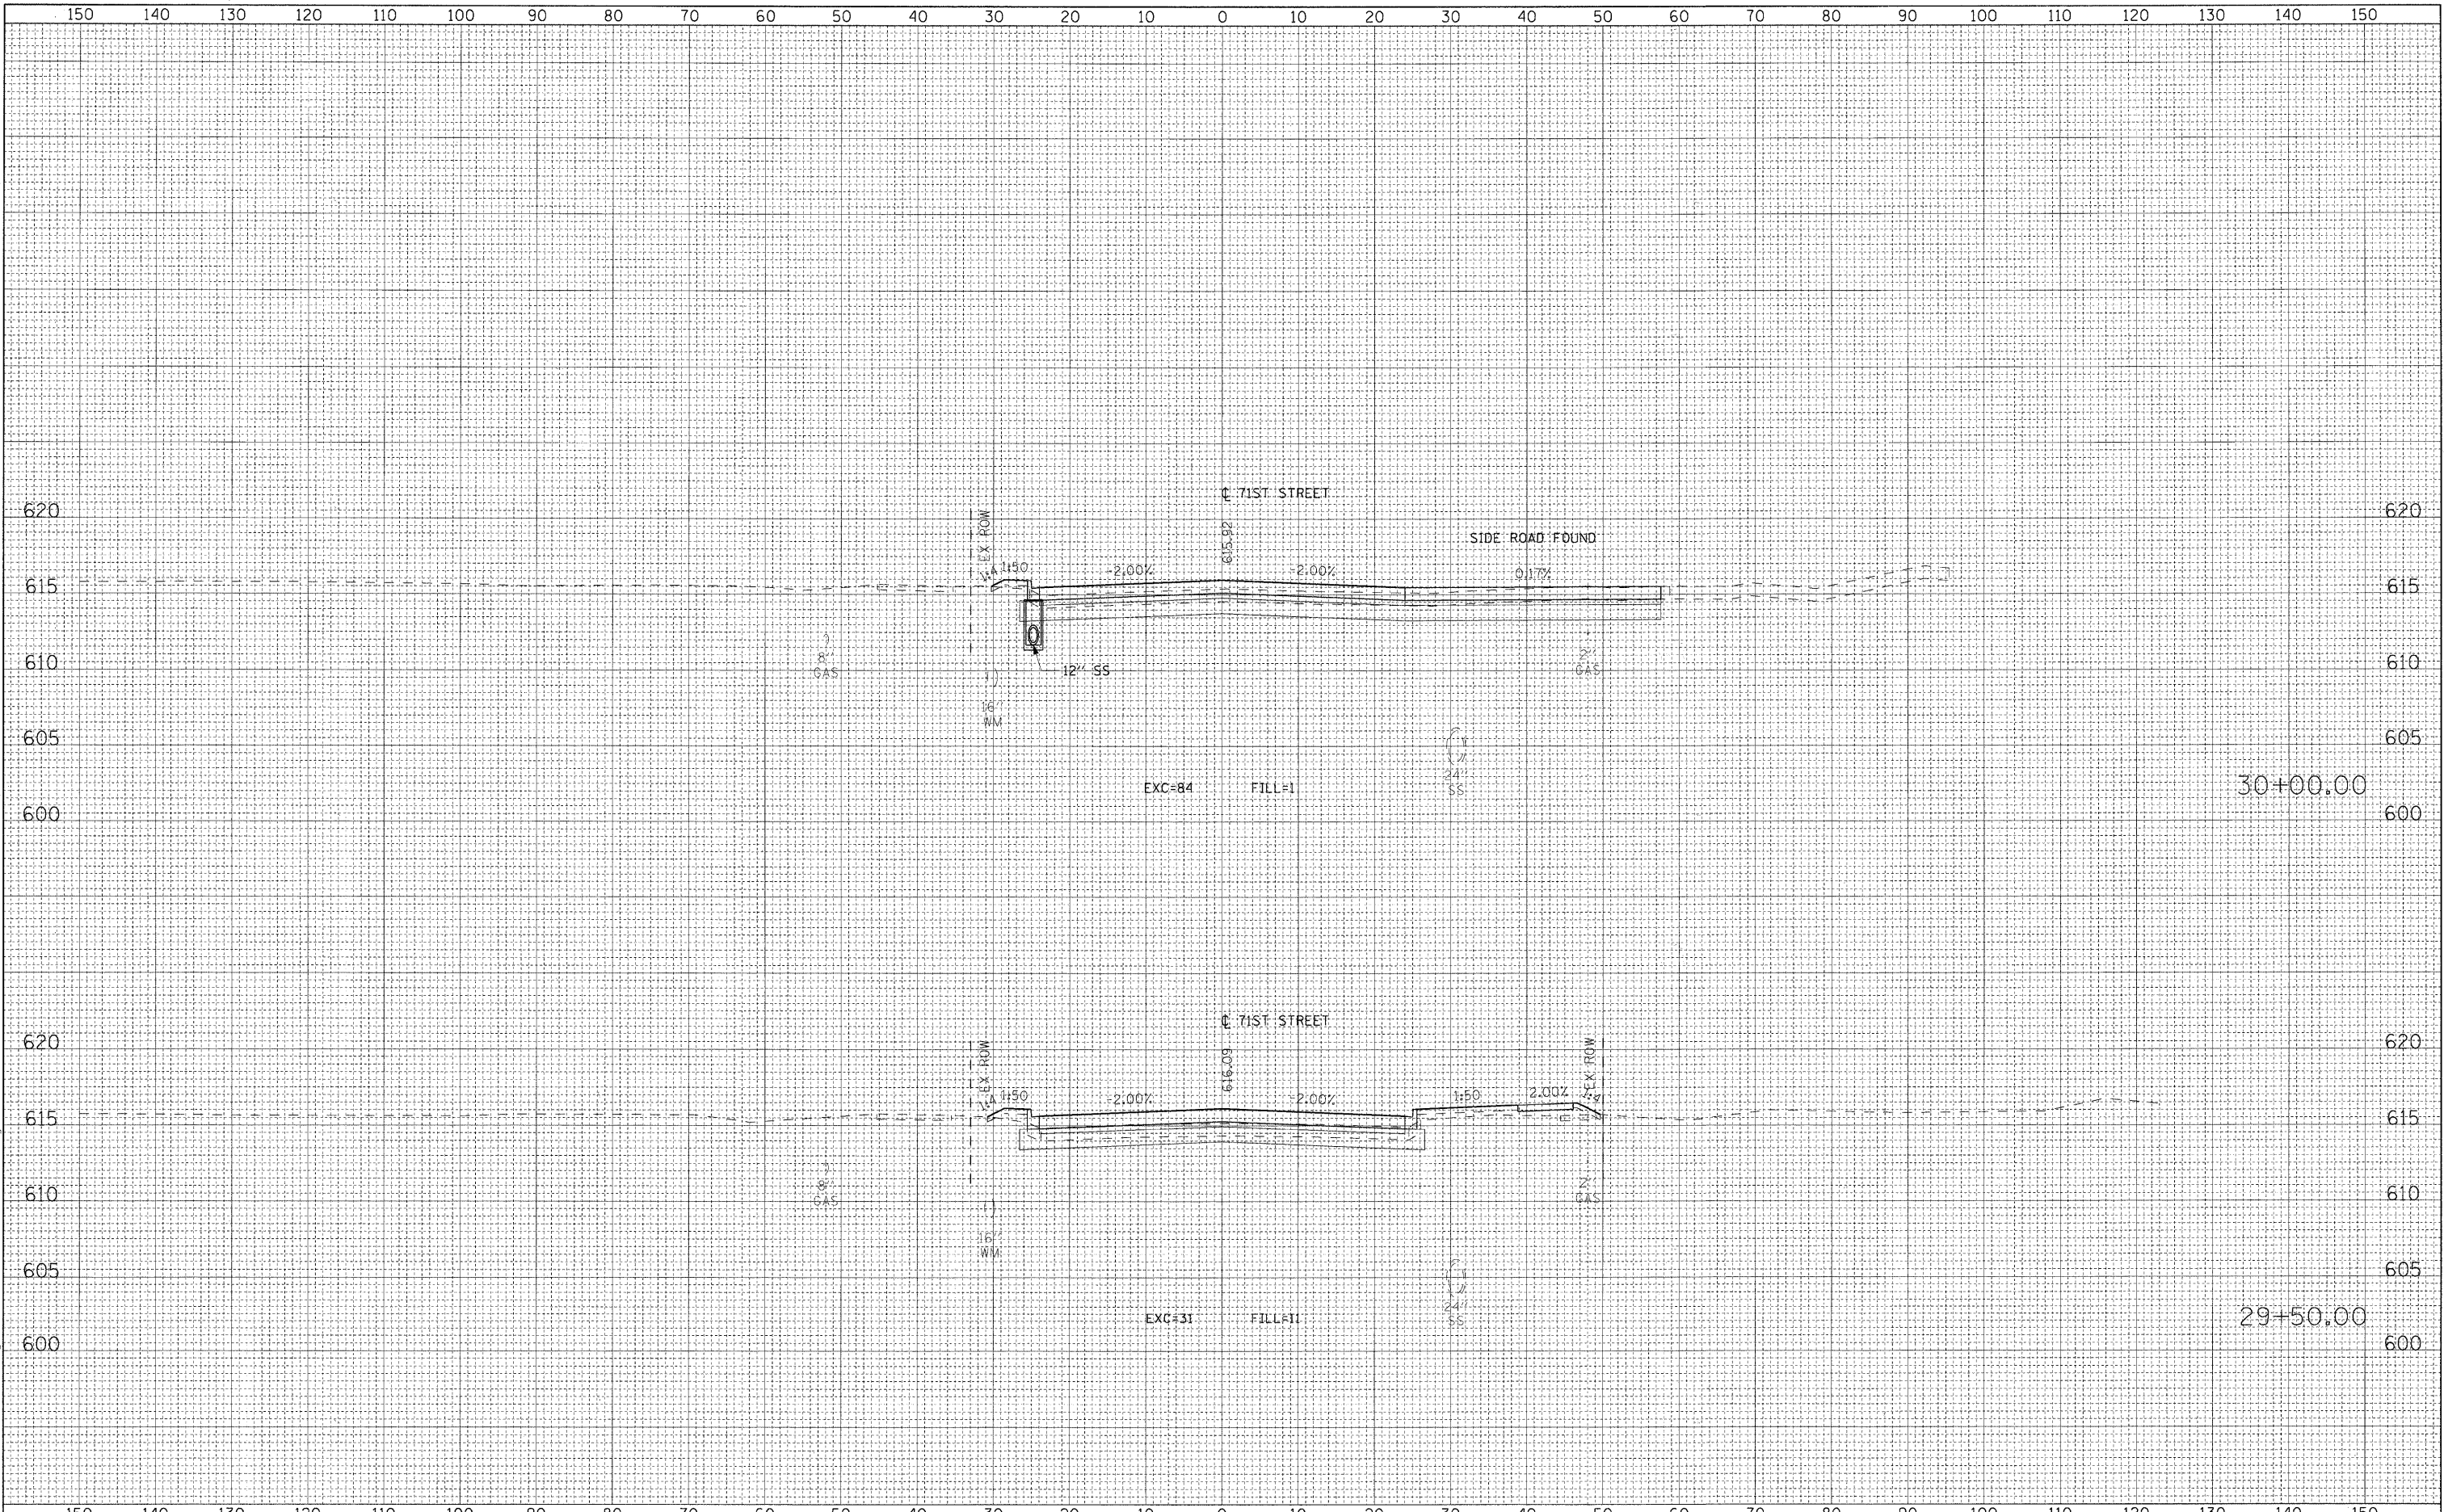

USER NAME = haimann	DESIGNED - NJH	REVISD -
PLOT SCALE = 10.000' / IN.	DRAWN - NJH	REVISD -
PLOT DATE = 1/6/2011	CHECKED - TJW	REVISD -
	DATE - DECEMBER 12, 2010	REVISD -

STATE OF ILLINOIS
DEPARTMENT OF TRANSPORTATION

CROSS SECTIONS - 71ST STREET

H: 1"=10', V: 1"=5' SHEET NO. 18 OF 20 SHEETS STA. 29+50.00 TO STA. 30+00.00

F.A.U. RTE.	SECTION	COUNTY	TOTAL SHEETS	SHEET NO.
1537	06-00050-00-GA	COOK	209	199
CONTRACT NO. 63556			ILLINOIS FED. AID PROJECT	