


FINAL SURVEY NO.	SURVEYED	DATE
NOTE BOOK NO.	PLOTTED	
	AREA CHECKED	

ORIGINAL SURVEY NO.	SURVEYED	DATE
	PLOTTED	
	AREA CHECKED	

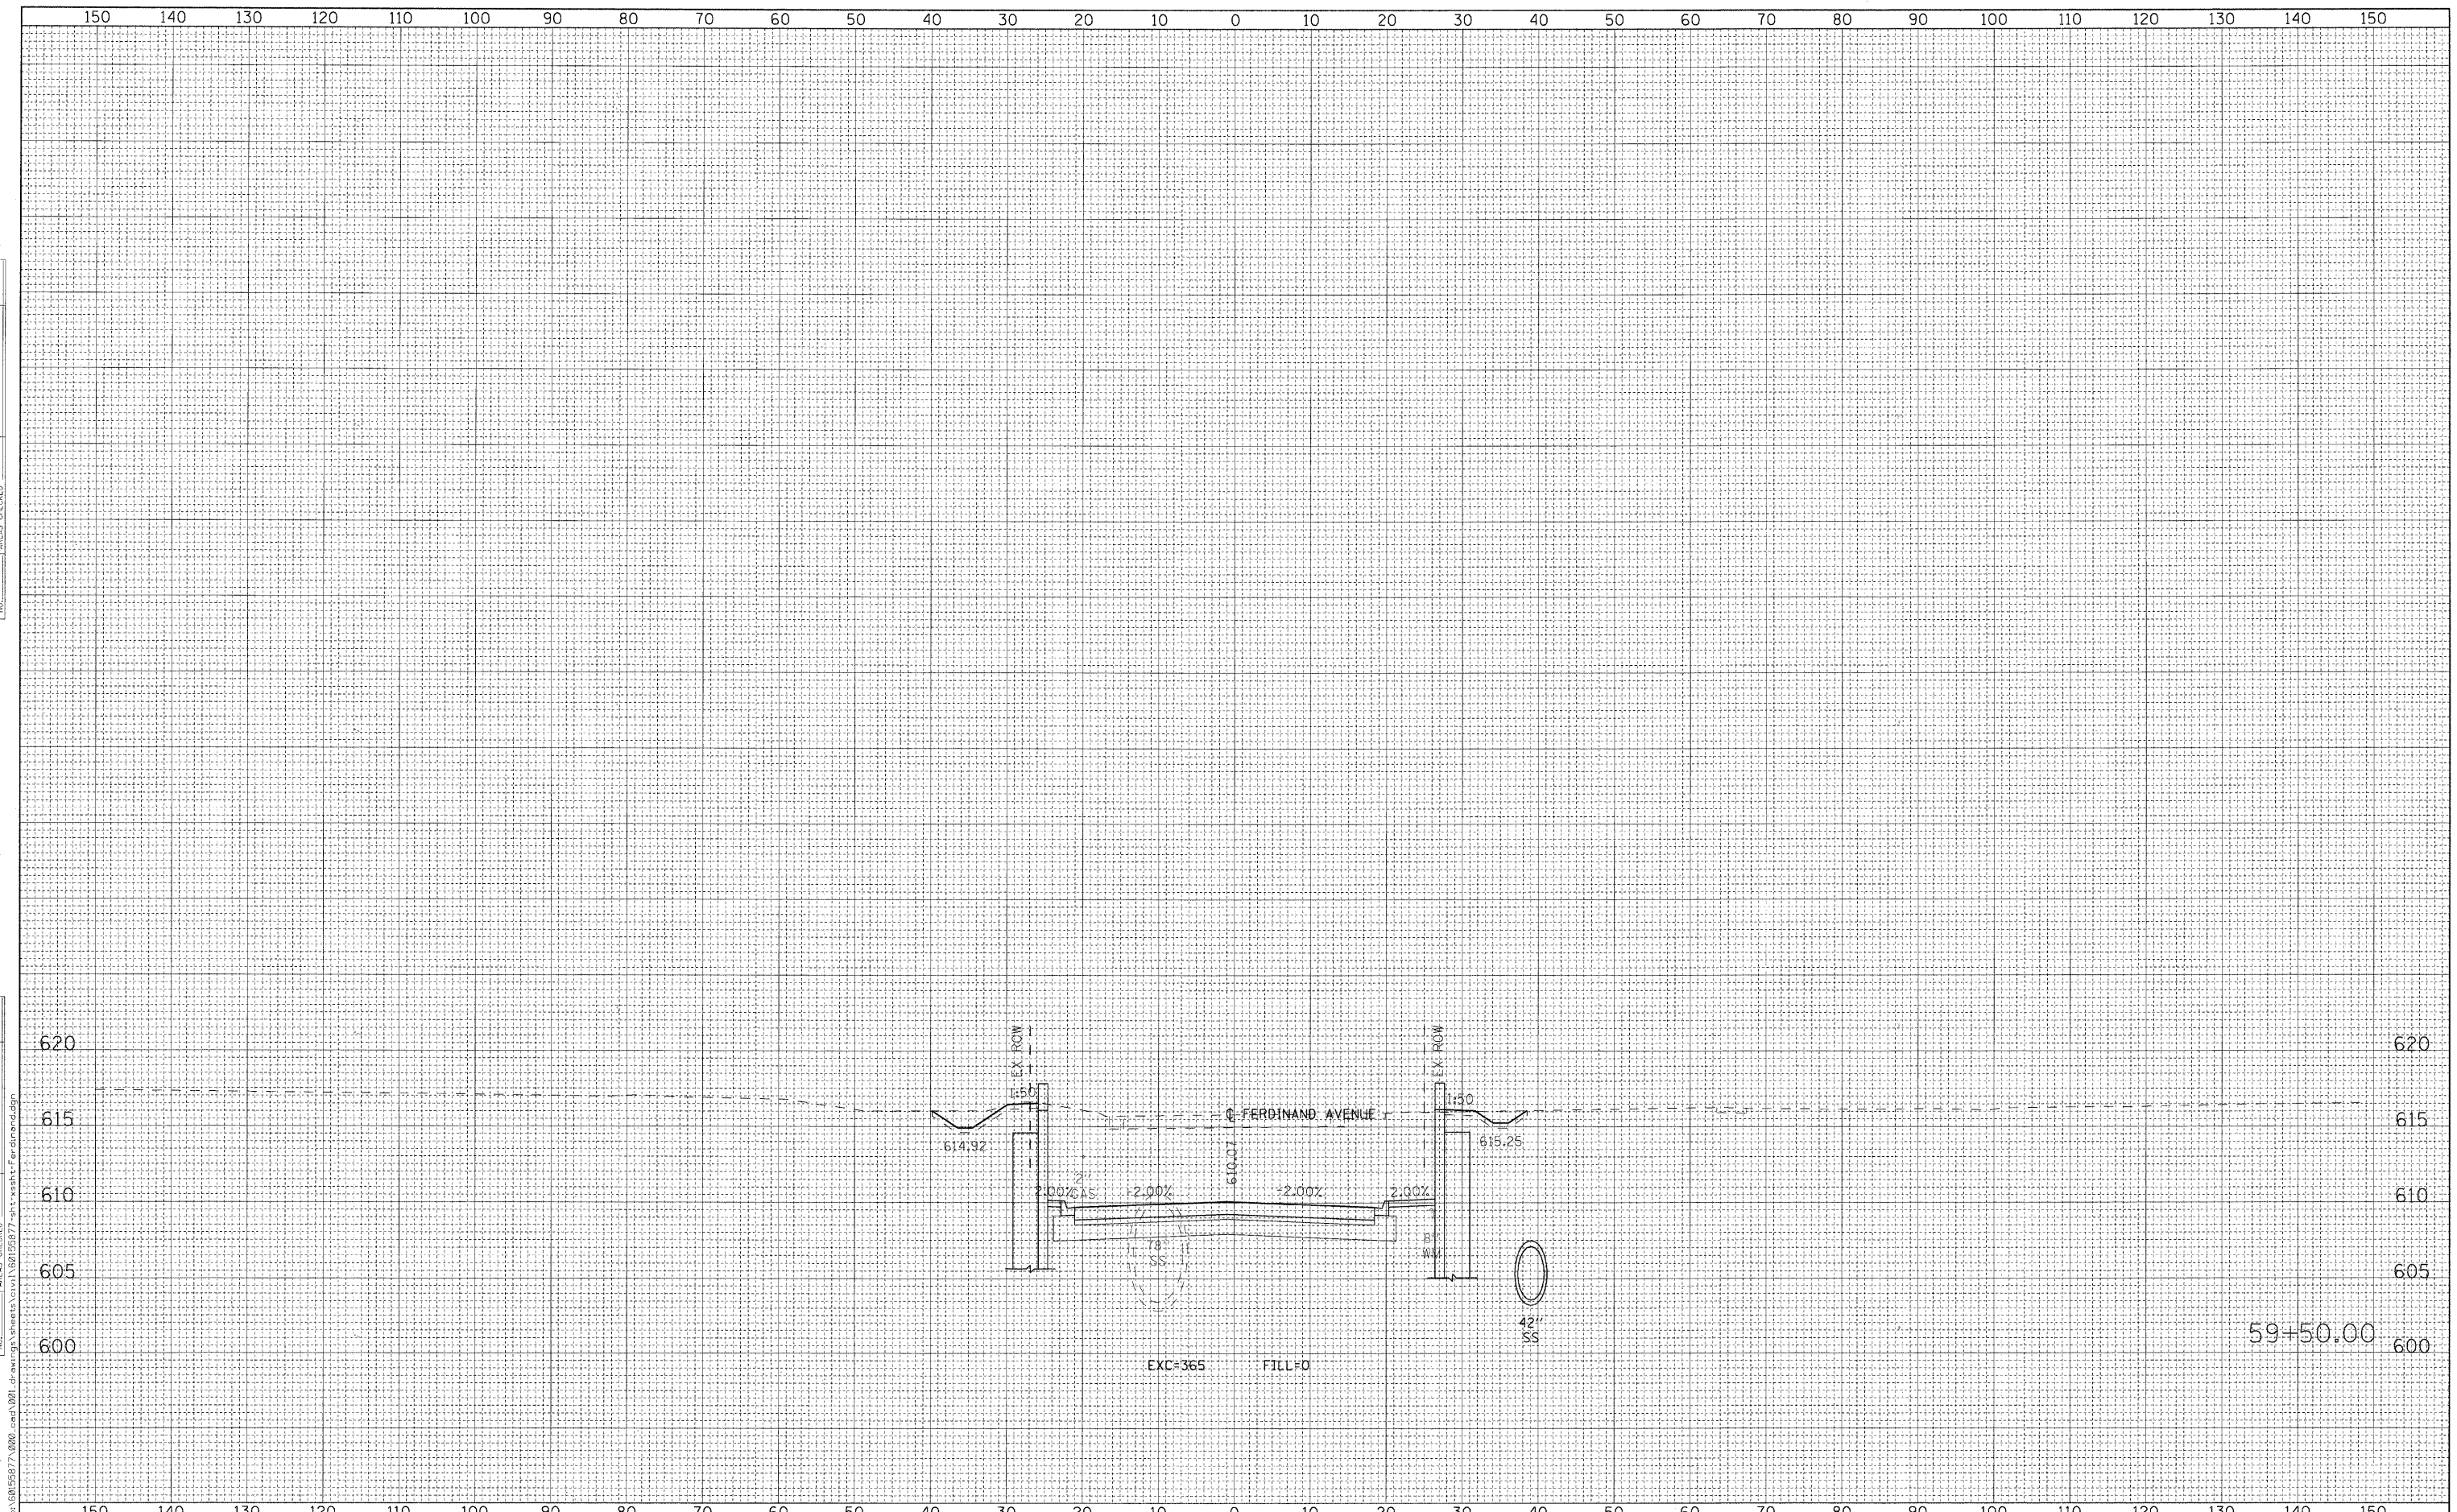

FILE NAME = p:\6015877\000_cad\001_drawing\sheet\sheet\Ferdinand.dgn



USER NAME = holmann	DESIGNED - NUH	REVISED -
PLOT SCALE = 10.000' / IN.	DRAWN - NUH	REVISED -
PLOT DATE = 1/6/2011	CHECKED - TJW	REVISED -
	DATE - DECEMBER 12, 2010	REVISED -

STATE OF ILLINOIS
DEPARTMENT OF TRANSPORTATION

CROSS SECTIONS - FERDINAND AVENUE

H: 1"=10', V: 1"=5' SHEET NO. 5 OF 5 SHEETS STA. 59+50.00 TO STA. 59+50.00

F.A.U. RTE.	SECTION	COUNTY	TOTAL SHEETS	SHEET NO.
1537	06-00050-00-GA	COOK	209	206
CONTRACT NO. 63556			ILLINOIS FED. AID PROJECT	