


**STAGES 3-5 – PLEASANT STREET**

SHIFT PLEASANT STREET TRAFFIC NORTH. MAINTAIN ONE THROUGH LANE AND ONE LEFT TURN LANE IN EACH DIRECTION ON PLEASANT STREET.

1. REMOVE RAILROAD TRACKS AND INSTALL HMA PAVEMENT PATCH. MAINTAIN TWO-WAY TRAFFIC WITH FLAGGERS DURING RAILROAD TRACK REMOVAL AND HMA PATCHING. THIS WORK SHALL BE RESTRICTED TO DAYTIME LANE CLOSURES WITH FLAGGERS BETWEEN THE HOURS OF 9AM AND 3PM INCLUDING HMA PAVEMENT PATCHING. FAILURE TO OPEN THE ROAD BY 3 PM EACH DAY WILL RESULT IN A TRAFFIC CONTROL DEFICIENCY DEDUCTION IN ACCORDANCE WITH SECTION 105.03 (B) OF THE STANDARD SPECIFICATIONS. PLEASANT STREET SHALL REMAIN OPEN TO TWO-WAY TRAFFIC DURING ALL OTHER TIMES DURING THESE STAGES OF CONSTRUCTION.

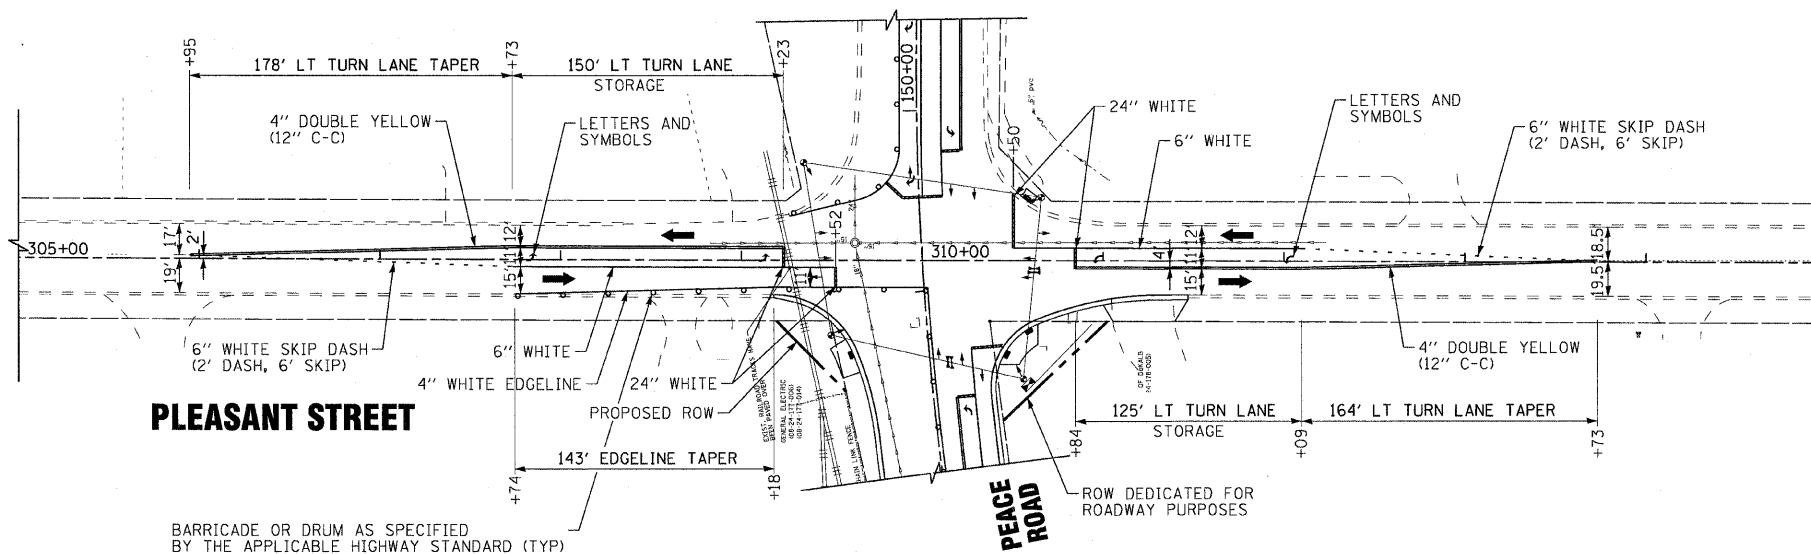

BARRICADE OR DRUM AS SPECIFIED BY THE APPLICABLE HIGHWAY STANDARD (TYP)

COPYRIGHT © 2008 BY BAXTER & WOODMAN, INC.  
 ALL RIGHTS RESERVED. THIS DRAWING IS THE PROPERTY OF BAXTER & WOODMAN, INC. AND IS TO BE USED ONLY FOR THE PROJECT AND LOCATION SPECIFICALLY IDENTIFIED HEREON. ANY REUSE OR REPRODUCTION OF THIS DRAWING WITHOUT THE WRITTEN PERMISSION OF BAXTER & WOODMAN, INC. IS STRICTLY PROHIBITED.  
 LICENSE NO. 184-00121 - EXPIRES 4/30/2011  
 8/4/2010 10:26:49 AM  
 I:\C:\ystal\lone\DKLBC\081068-PEACE\ROAD\081068-MOT-PEASNT.dgn



DESIGNED - DJS	REVISED - 08-4-2010 IDOT REVIEW
DRAWN - UKB	REVISED -
CHECKED - RWL	REVISED -
DATE - 05-03-2010	FILE NAME - 081068-MOT-PEASNT.dg

**CITY OF DeKALB, ILLINOIS  
PEACE ROAD  
IMPROVEMENTS**

**SUGGESTED MAINTENANCE OF TRAFFIC – STAGES 3 – 5  
PLEASANT STREET**

SCALE: 1"=50'      STA. 305+00      TO STA. 315+00

F.A.U. RTE.	SECTION	COUNTY	TOTAL SHEETS	SHEET NO.
5369	06-00172-00-WR	DeKALB	64	17
FED. ROAD DIST. NO. 3   ILLINOIS   FED. AID PROJECT M-5017 (043)			CONTRACT NO. 87465	