


**LEGEND**

- DIRECTION OF TRAFFIC
- TYPE II BARRICADES OR DRUMS
- EXISTING ELEMENTS
- PROPOSED ELEMENTS (PRIOR STAGES)
- PROPOSED ELEMENTS (CURRENT STAGE)
- EXISTING PAVEMENT MARKINGS
- TEMPORARY PAVEMENT MARKINGS
- REMOVAL

**STAGE 5 - PEACE ROAD**  
 RECONFIGURE THE TEMPORARY TRAFFIC SIGNAL HEADS AT PLEASANT STREET AND SHIFT TRAFFIC ONTO THE EAST HALF OF PEACE ROAD CONSTRUCTED IN STAGE 4. MAINTAIN ONE THROUGH LANE IN EACH DIRECTION NEAR THE BRIDGE AND ONE THROUGH LANE AND ONE LEFT TURN LANE IN EACH DIRECTION AT PLEASANT STREET. MAINTAIN ONE RIGHT TURN LANE ON SOUTHBOUND PEACE ROAD AT PLEASANT STREET. MAINTAIN TWO-WAY TRAFFIC DURING ENTIRE STAGE 5 CONSTRUCTION.

1. INSTALL HMA PAVEMENT PATCHES IN EXISTING ROADWAY NOT YET OVERLAID AND CONSTRUCT THE REMAINING HMA BINDER COURSES NOT CONSTRUCTED IN STAGE 3.
2. INSTALL REMAINING TRAFFIC SIGNAL EQUIPMENT, TEST PERMANENT SIGNAL SYSTEM, SWITCH SIGNAL OPERATION TO PERMANENT SIGNALS, AND REMOVE TEMPORARY SIGNAL EQUIPMENT.

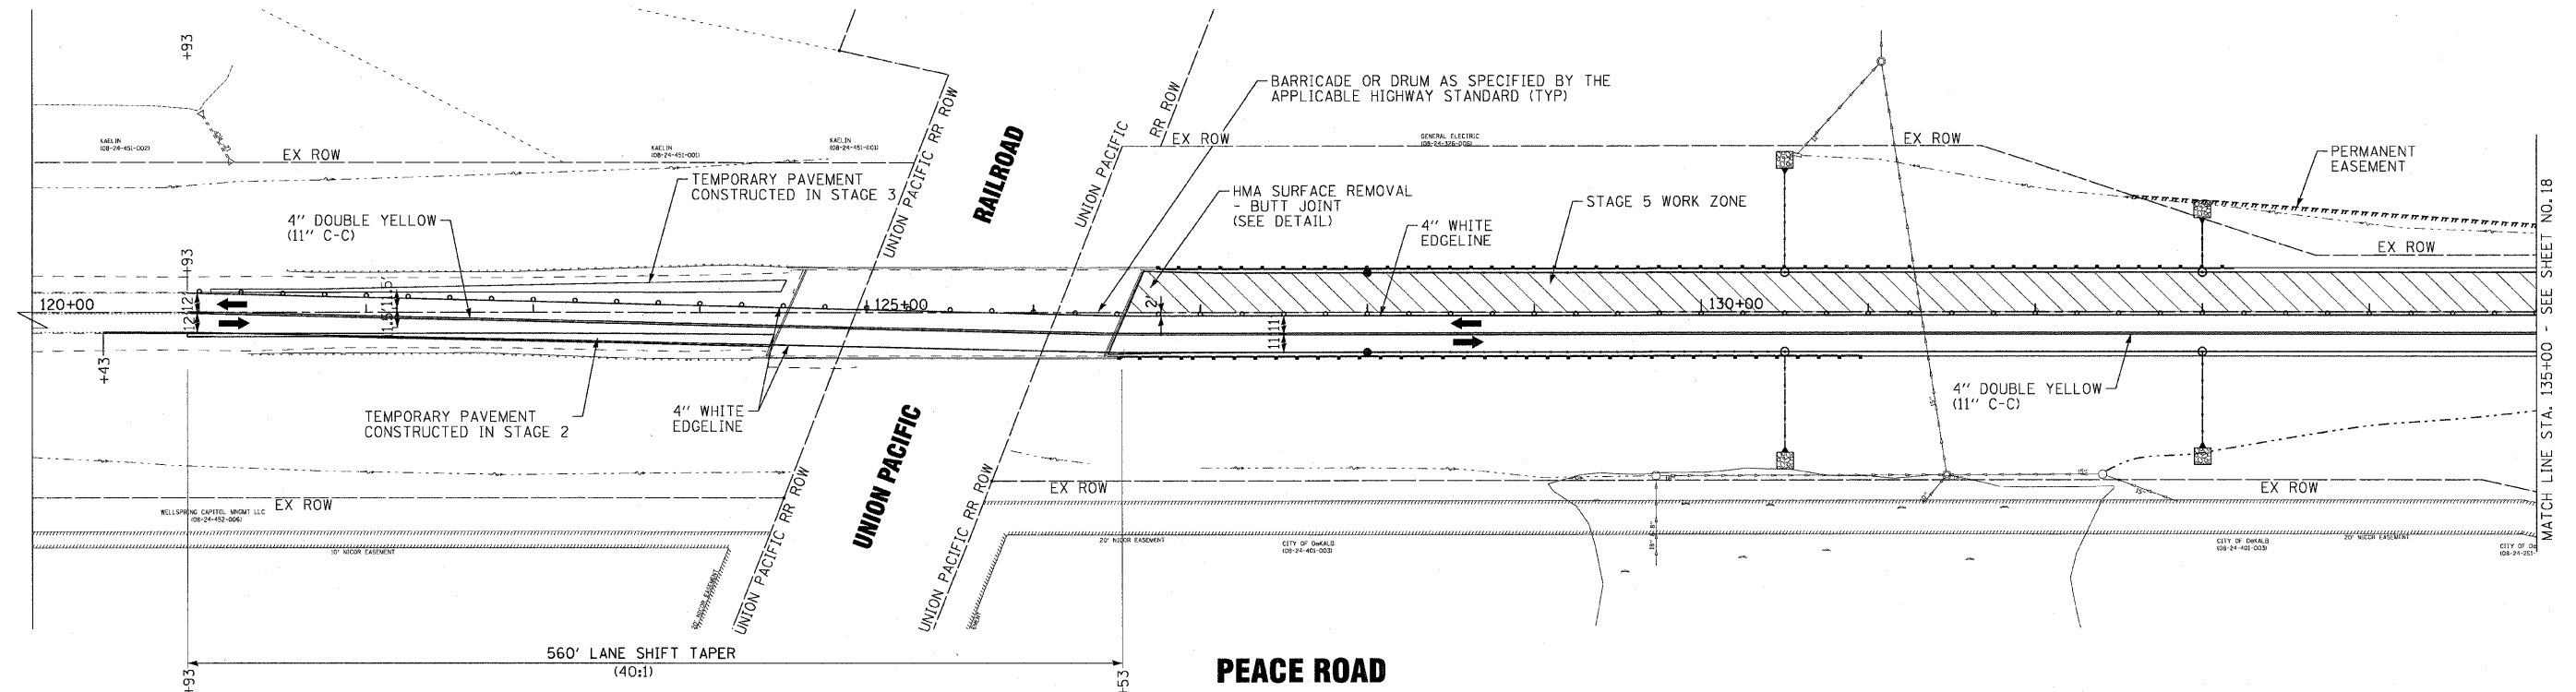

COPYRIGHT © 2008 BY BAXTER & WOODMAN, INC.  
 ALL RIGHTS RESERVED. THIS DRAWING IS THE PROPERTY OF BAXTER & WOODMAN, INC. AND IS NOT TO BE REPRODUCED OR TRANSMITTED IN ANY FORM OR BY ANY MEANS, ELECTRONIC OR MECHANICAL, INCLUDING PHOTOCOPYING, RECORDING, OR BY ANY INFORMATION STORAGE AND RETRIEVAL SYSTEM, WITHOUT THE WRITTEN PERMISSION OF BAXTER & WOODMAN, INC.  
 LICENSE NO. 084-00121 - EXPIRES 4/30/2011  
 8/2/2010 10:28:11 AM  
 PROJECT: 081068-MOT-STG5  
 DRAWN: UKB  
 CHECKED: RWL  
 DATE: 05-03-2010  
 FILE NAME: 081068-MOT-STG5.dgn



DESIGNED - DJS	REVISED -
DRAWN - UKB	REVISED -
CHECKED - RWL	REVISED -
DATE - 05-03-2010	FILE NAME - 081068-MOT-STG5.dgn

**CITY OF DeKALB, ILLINOIS  
 PEACE ROAD  
 IMPROVEMENTS**

**SUGGESTED MAINTENANCE OF TRAFFIC - STAGE 5  
 PEACE ROAD**

SCALE: 1"=50'  
 STA. 120+00 TO STA. 135+00

F.A.U. RTE.	SECTION	COUNTY	TOTAL SHEETS	SHEET NO.
5369	06-00172-00-WR	DeKALB	64	22
CONTRACT NO. 87465				
FED. ROAD DIST. NO. 3 ILLINOIS FED. AID PROJECT M-5017 (043)				