


PEACE ROAD

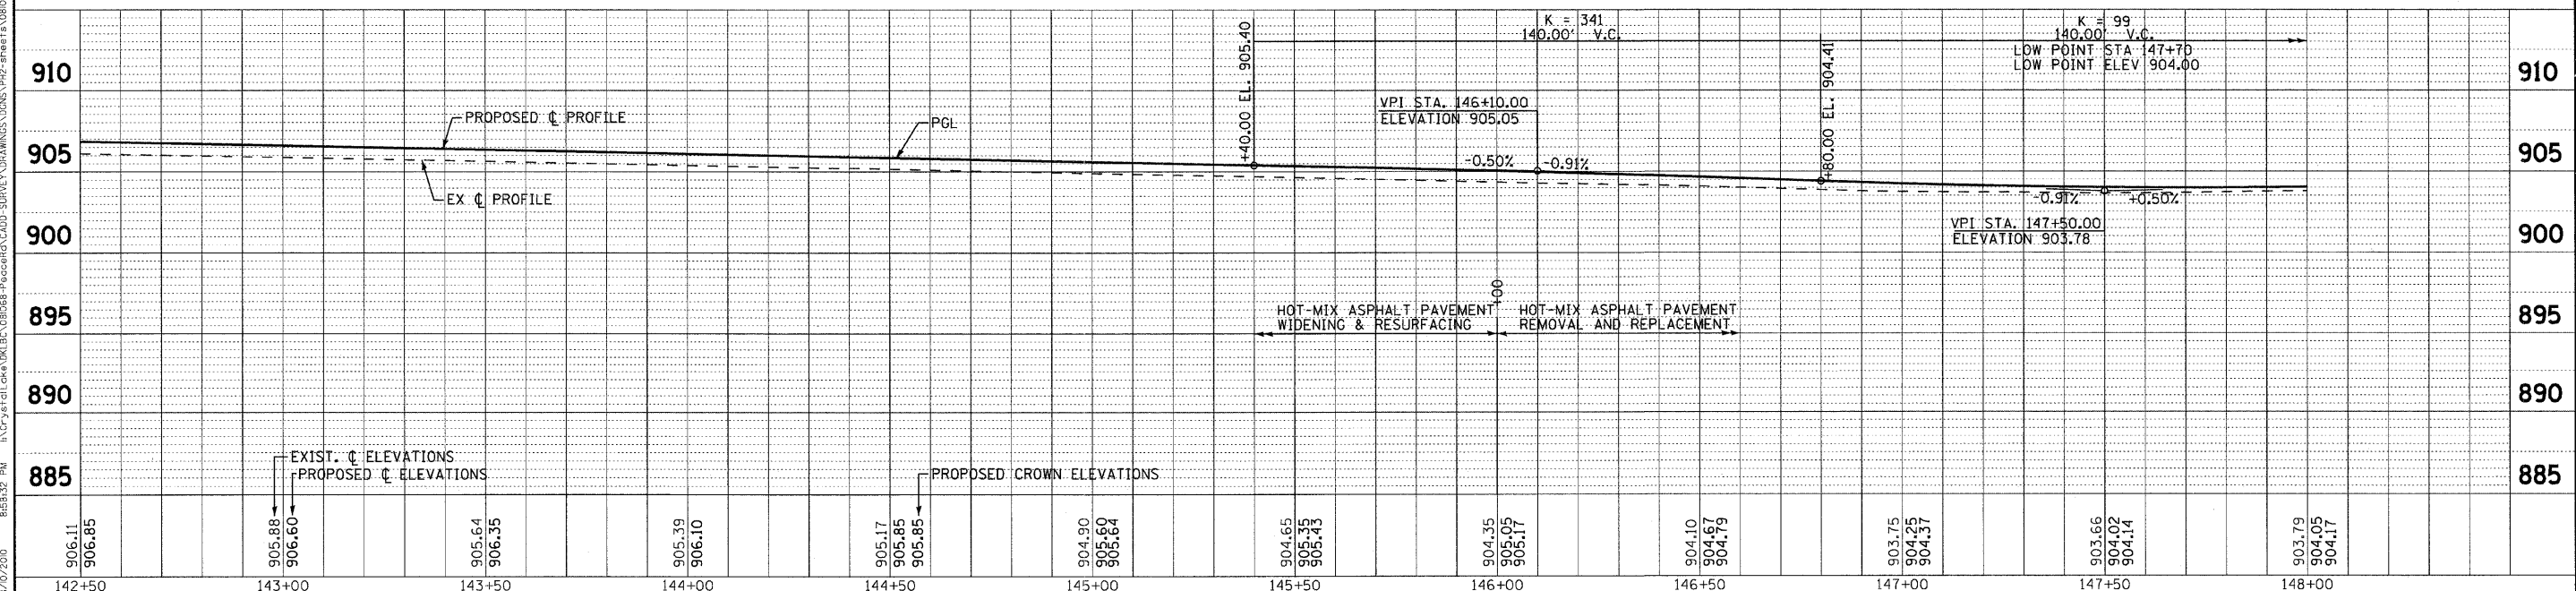

COPYRIGHT © 2009 BY BAXTER & WOODMAN, INC.
 ALL RIGHTS RESERVED. NO PART OF THIS DOCUMENT IS TO BE REPRODUCED OR TRANSMITTED IN ANY FORM OR BY ANY MEANS, ELECTRONIC OR MECHANICAL, INCLUDING PHOTOCOPYING, RECORDING, OR BY ANY INFORMATION STORAGE AND RETRIEVAL SYSTEM.
 B&W 08/02/2009 8:58:32 PM



DESIGNED -	DJS	REVISED -	8-04-2010 IDOT REVIEW
DRAWN -	UKB	REVISED -	
CHECKED -	RWL	REVISED -	
DATE -	05-03-2010	REVISED -	

CITY OF DEKALB, ILLINOIS
PEACE ROAD
IMPROVEMENTS

GEOMETRICS
PEACE ROAD

SCALE: H: 1"=20' V: 1"=5'
STA. 142+50 TO STA. 148+00

F.A.U. RTE.	SECTION	COUNTY	TOTAL SHEETS	SHEET NO.
5369	06-00172-00-WR	DeKALB	64	27
FED. ROAD DIST. NO. 3 ILLINOIS			CONTRACT NO. 87465	
FED. AID PROJECT M-5017 (043)				