

C:\p017 & 2010 BY BAXTER & WOODMAN, INC. \\notrd\user\j0727234.dwg
 STATE OF ILLINOIS - PROFESSIONAL DESIGN FIRM
 LICENSE NO. 184-00791 - EXPIRES 4/30/2011
 8/4/2010 8:43:33 AM



DESIGNED - DJS
 DRAWN - MAC
 CHECKED - RWL
 DATE - 05-03-210

REVISED -
 REVISED -
 REVISED -
 REVISED -


**CITY OF DeKALB, ILLINOIS
 PEACE ROAD
 IMPROVEMENTS**

**CROSS SECTIONS
 PEACE ROAD**


SCALE: H: 1"=10' V: 1"=5'

STA. 127+00 TO STA. 128+00


F.A. RTE.	SECTION	COUNTY	TOTAL SHEETS	SHEET NO.
5369	06-00172-00-WR	DeKALB	64	54
FED. ROAD DIST. NO. 3 (ILLINOIS)			CONTRACT NO. 87465	
FED. AID PROJECT M-5017 (043)				

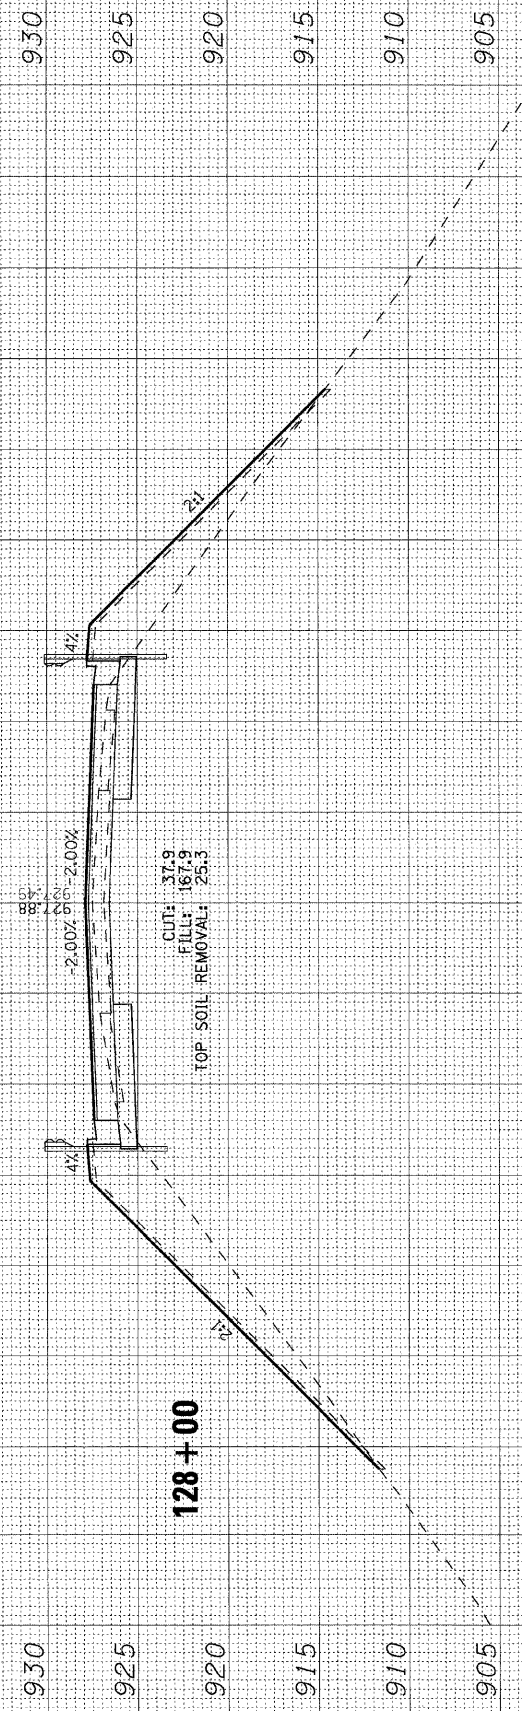

128+00

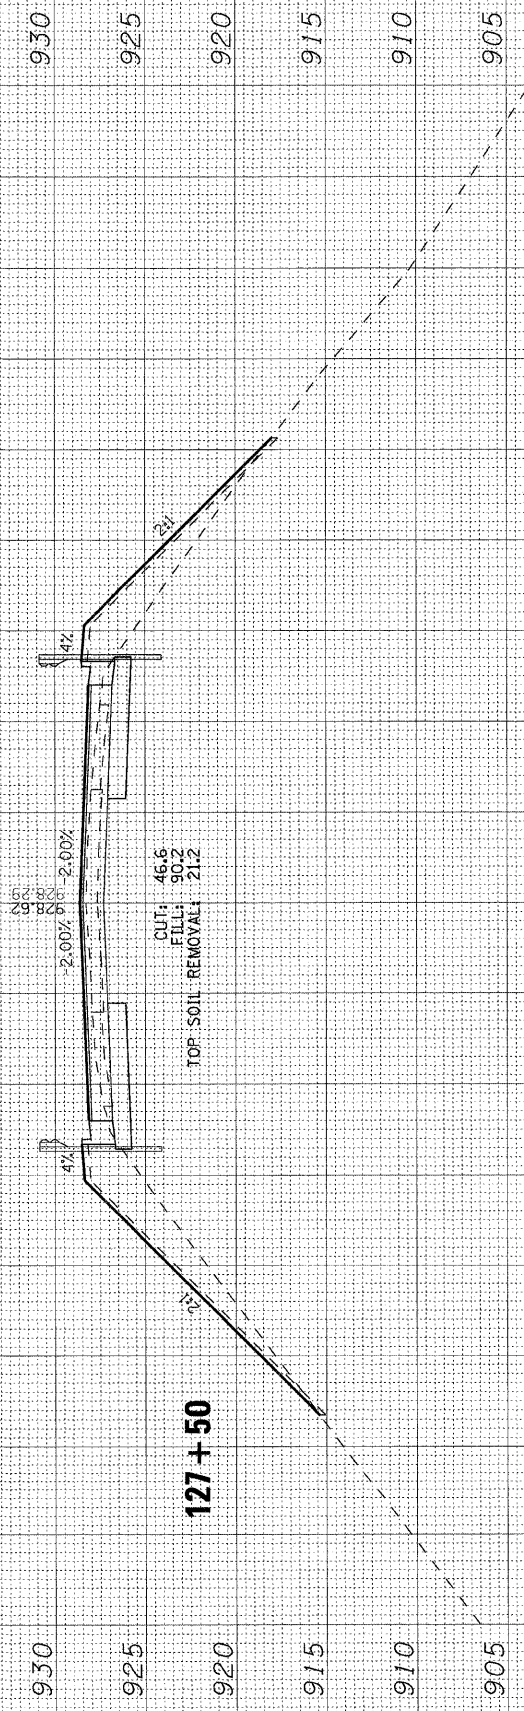

127+50

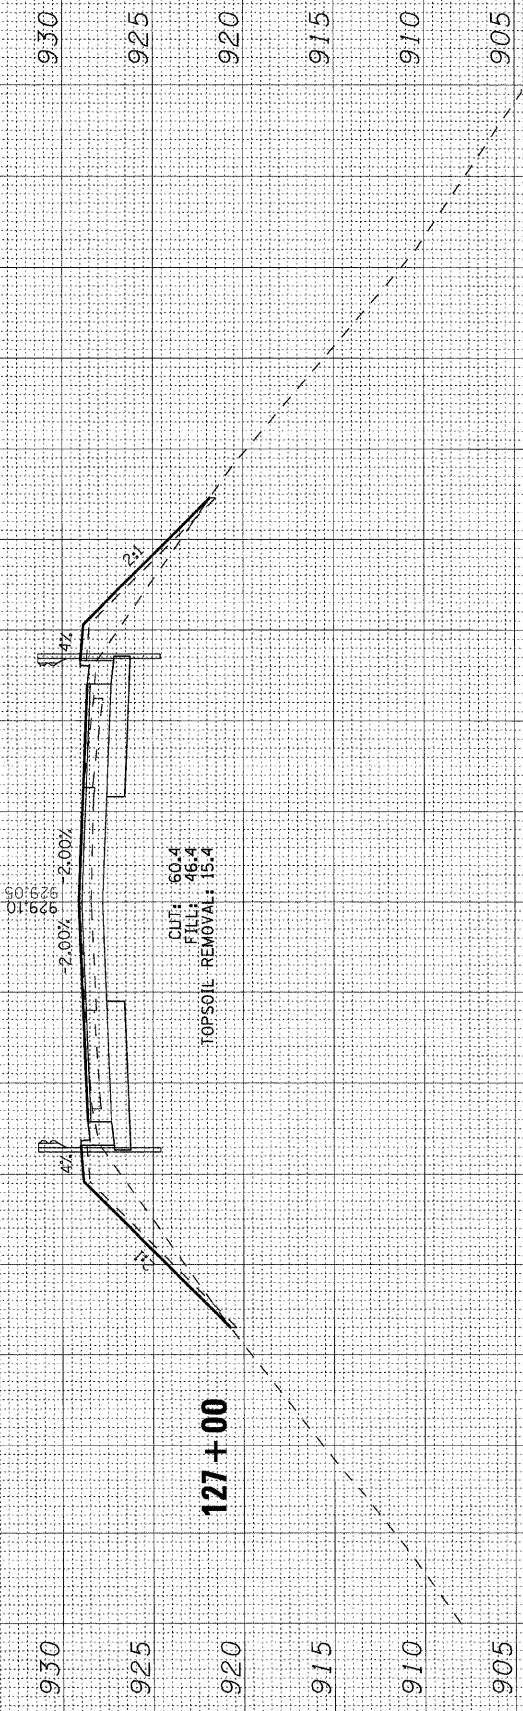

127+00