


**Deck Reinforcement Plan**  
057-0047 deck shown, 057-0048 similar by 180° rotation

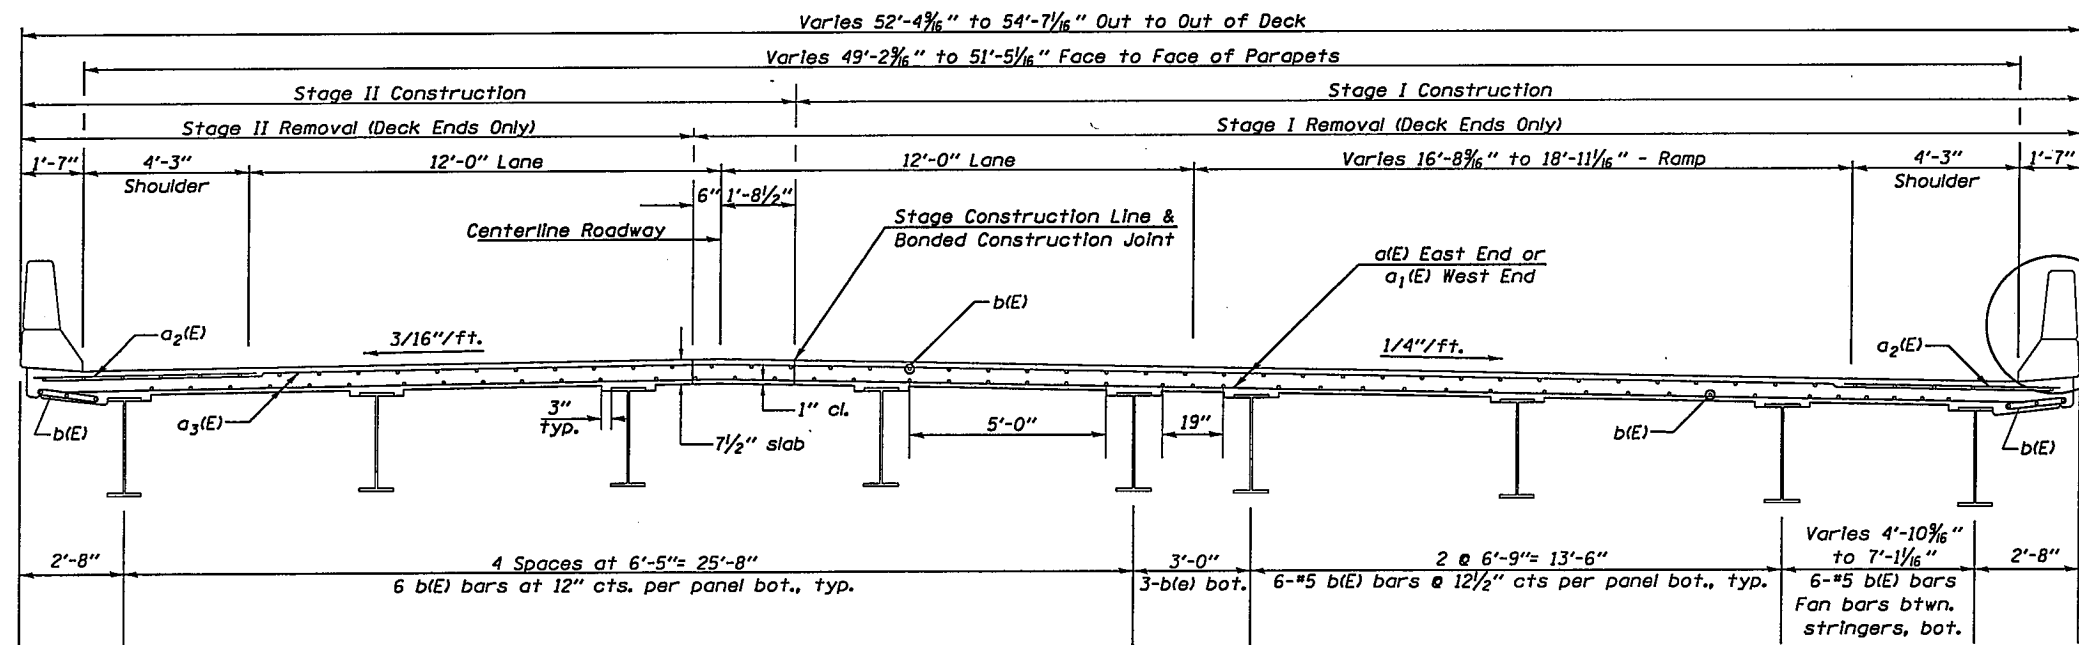

**Deck Cross Section - Looking East**  
057-0047 deck shown, 057-0048 similar by 180° rotation

See Sheet 5A for Parapet Details

See Sheet 5A for Superstructure Bill of Materials and details of reinforcement bars.

FILE NAME = #FILE#	USER NAME = #USER#	DESIGNED - GMS	REVISED -	<b>STATE OF ILLINOIS DEPARTMENT OF TRANSPORTATION</b>	<b>SUPERSTRUCTURE PLAN - DECK REINFORCEMENT STRUCTURES 057-0047 &amp; 057-0048</b>		F.A.I. RTE. 74	SECTION 57-20(1)1&(57-4,5,6)R-3	COUNTY MCLEAN	TOTAL SHEETS 160	SHEET NO. 107	
	PLOT SCALE = #SCALE#	DRAWN - GMS	REVISED -		SCALE:	SHEET NO. 4A OF 11A SHEETS	STA.	TO STA.	CONTRACT NO. 70505			
	PLOT DATE = #DATE#	CHECKED -	REVISED -		FED. ROAD DIST. NO. ILLINOIS FED. AID PROJECT							
		DATE	REVISED -									