
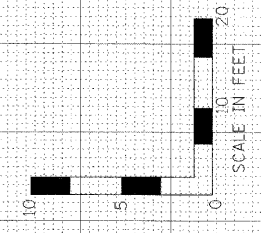


FINAL SURVEY BY DATE
 SURVEYED BY DATE
 NOTE BOOK NO. DATE
 TEMPLATE AREAS CHECKED

ORIGINAL SURVEY BY DATE
 SURVEYED BY DATE
 NOTE BOOK NO. DATE
 TEMPLATE AREAS CHECKED

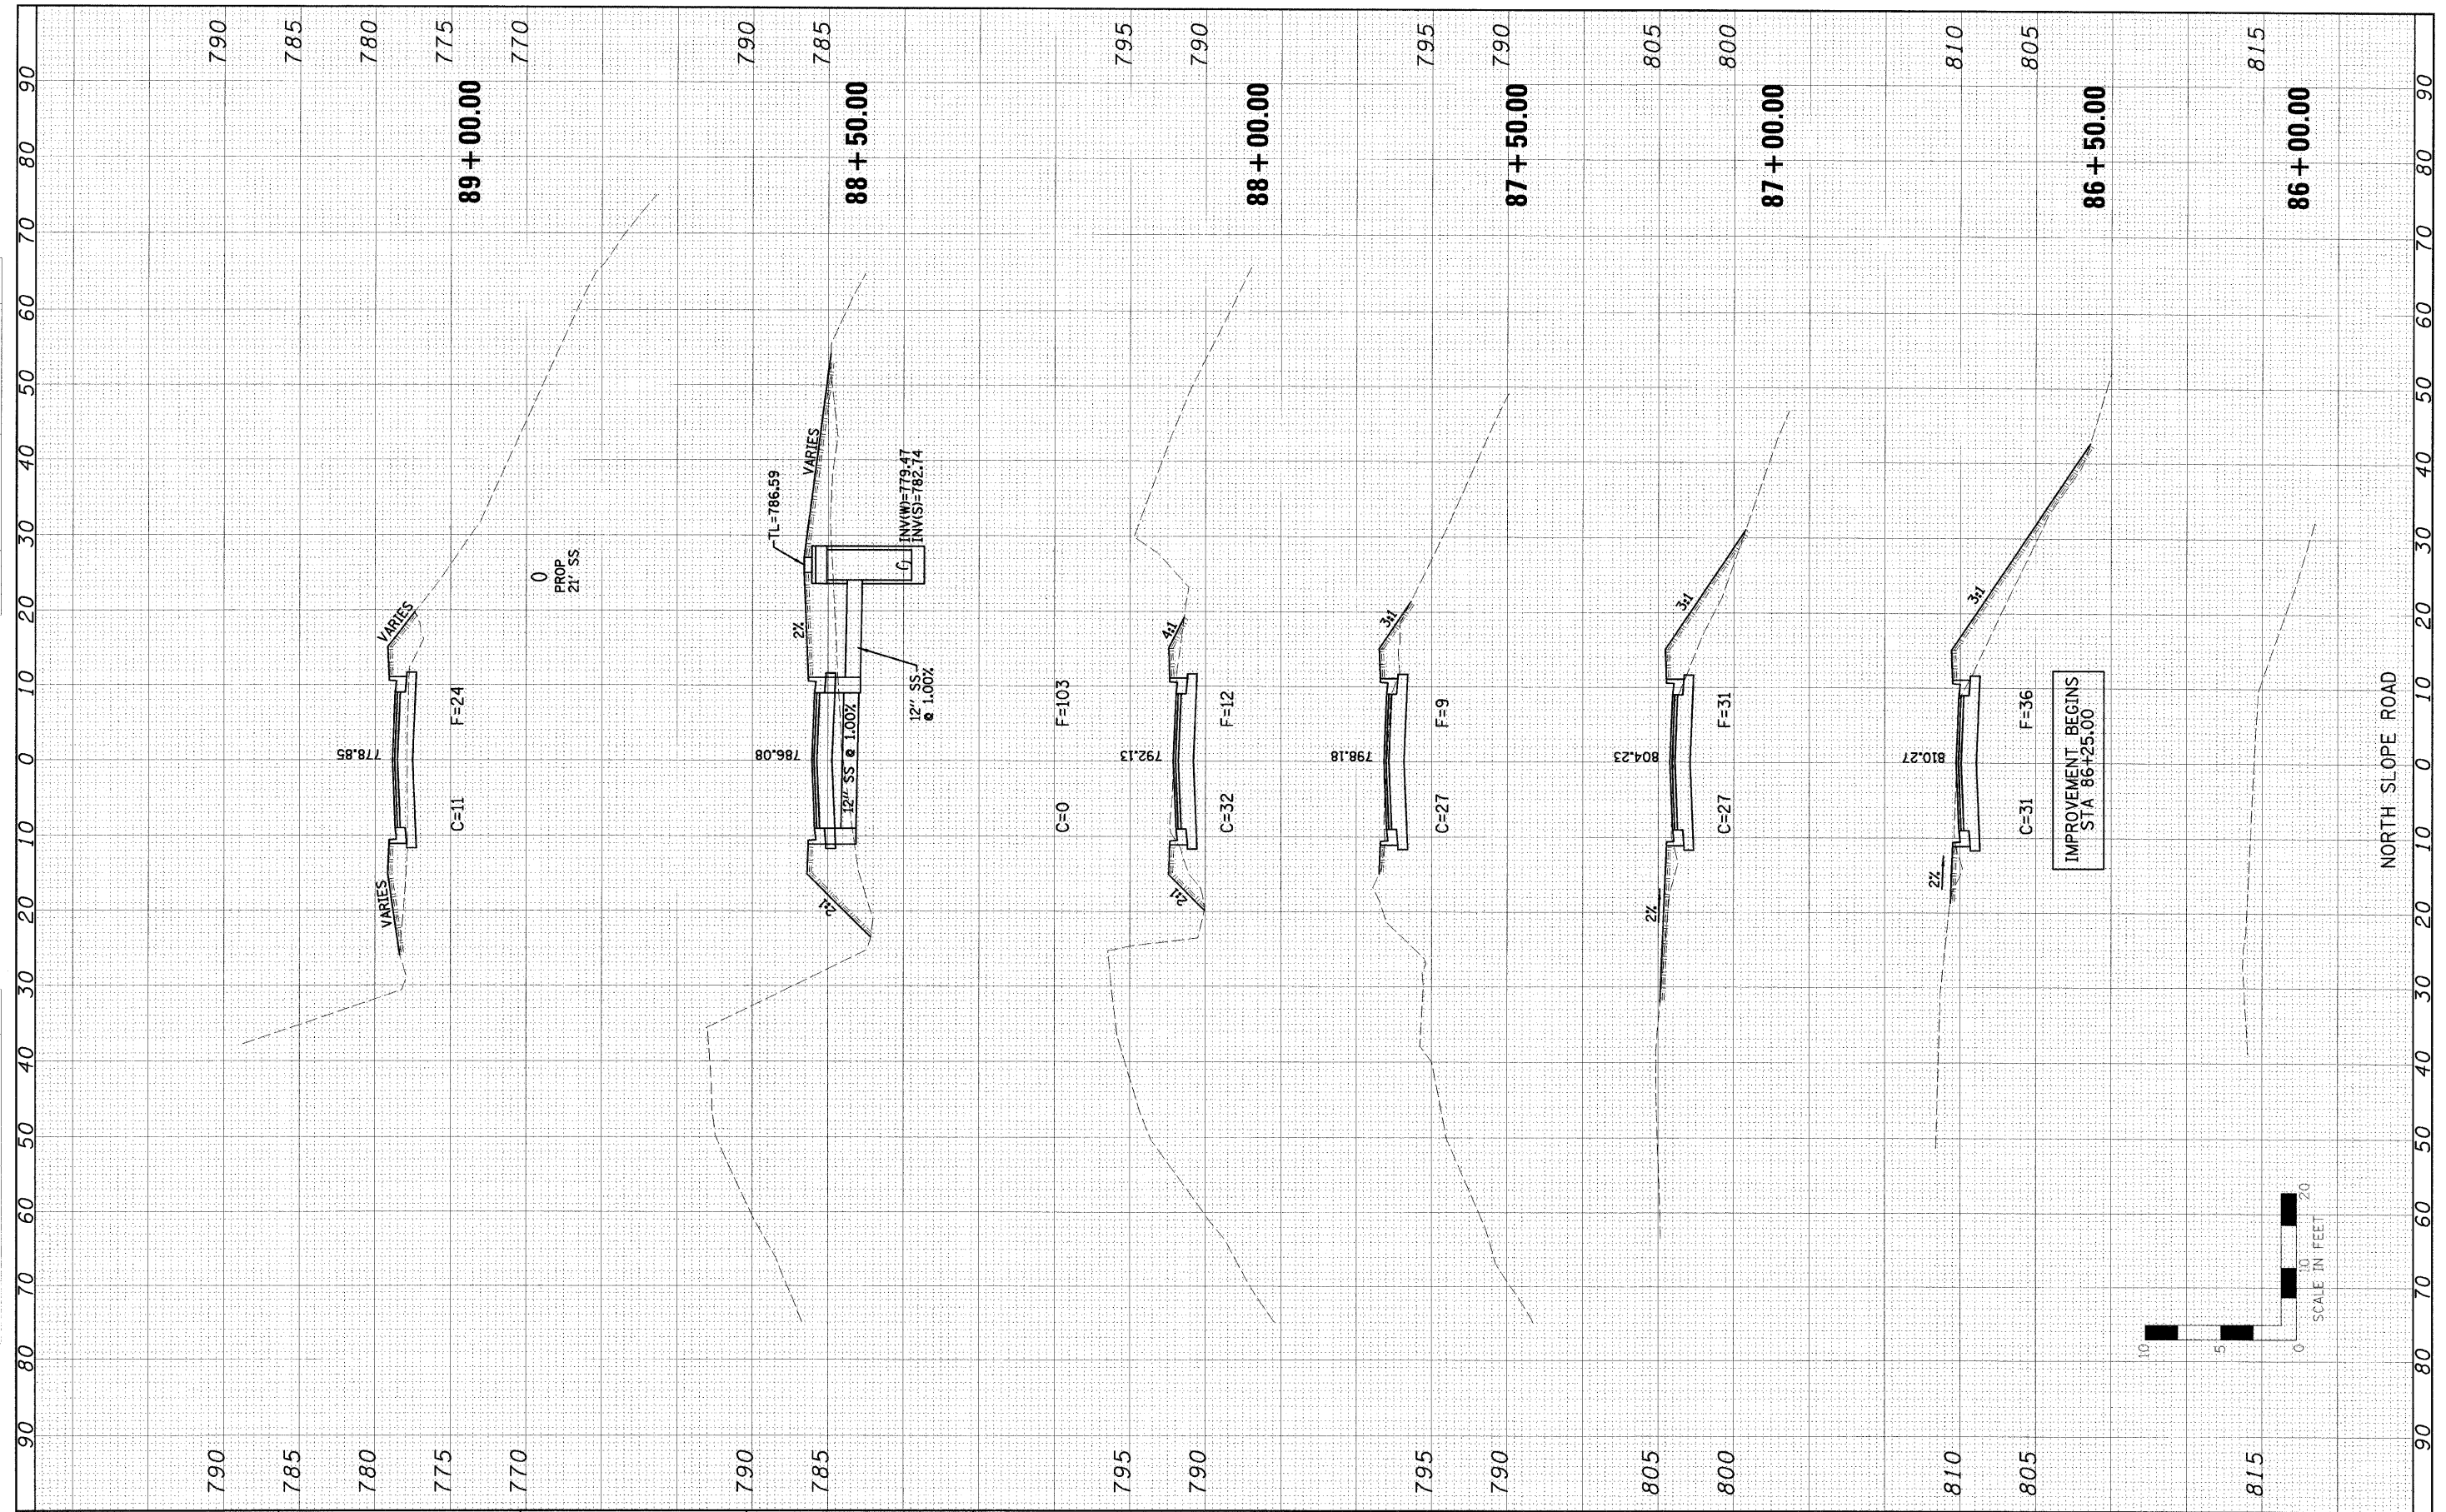

FILE NAME -	USER NAME - #USER#	DESIGNED - PJM	REVISED -	STATE OF ILLINOIS DEPARTMENT OF TRANSPORTATION	NORTH SLOPE ROAD CROSS SECTIONS			F.A. RTE.	SECTION	COUNTY	TOTAL SHEETS	SHEET NO.
#FILE#		DRAWN - JJO	REVISED -		SCALE:	SHEET NO. 17 OF 24 SHEETS	STA. 86+00.00 TO STA. 89+00.00	NORTH SLOPE ROAD	CARROLL	24	17	
		CHECKED - RGD	REVISED -									
		DATE - 12-21-09	REVISED -									
CONTRACT NO. 46030												