


FINAL SURVEY	DATE
NOTE BOOK	BY
AREAS CHECKED	

ORIGINAL SURVEY	DATE
NOTE BOOK	BY
AREAS CHECKED	

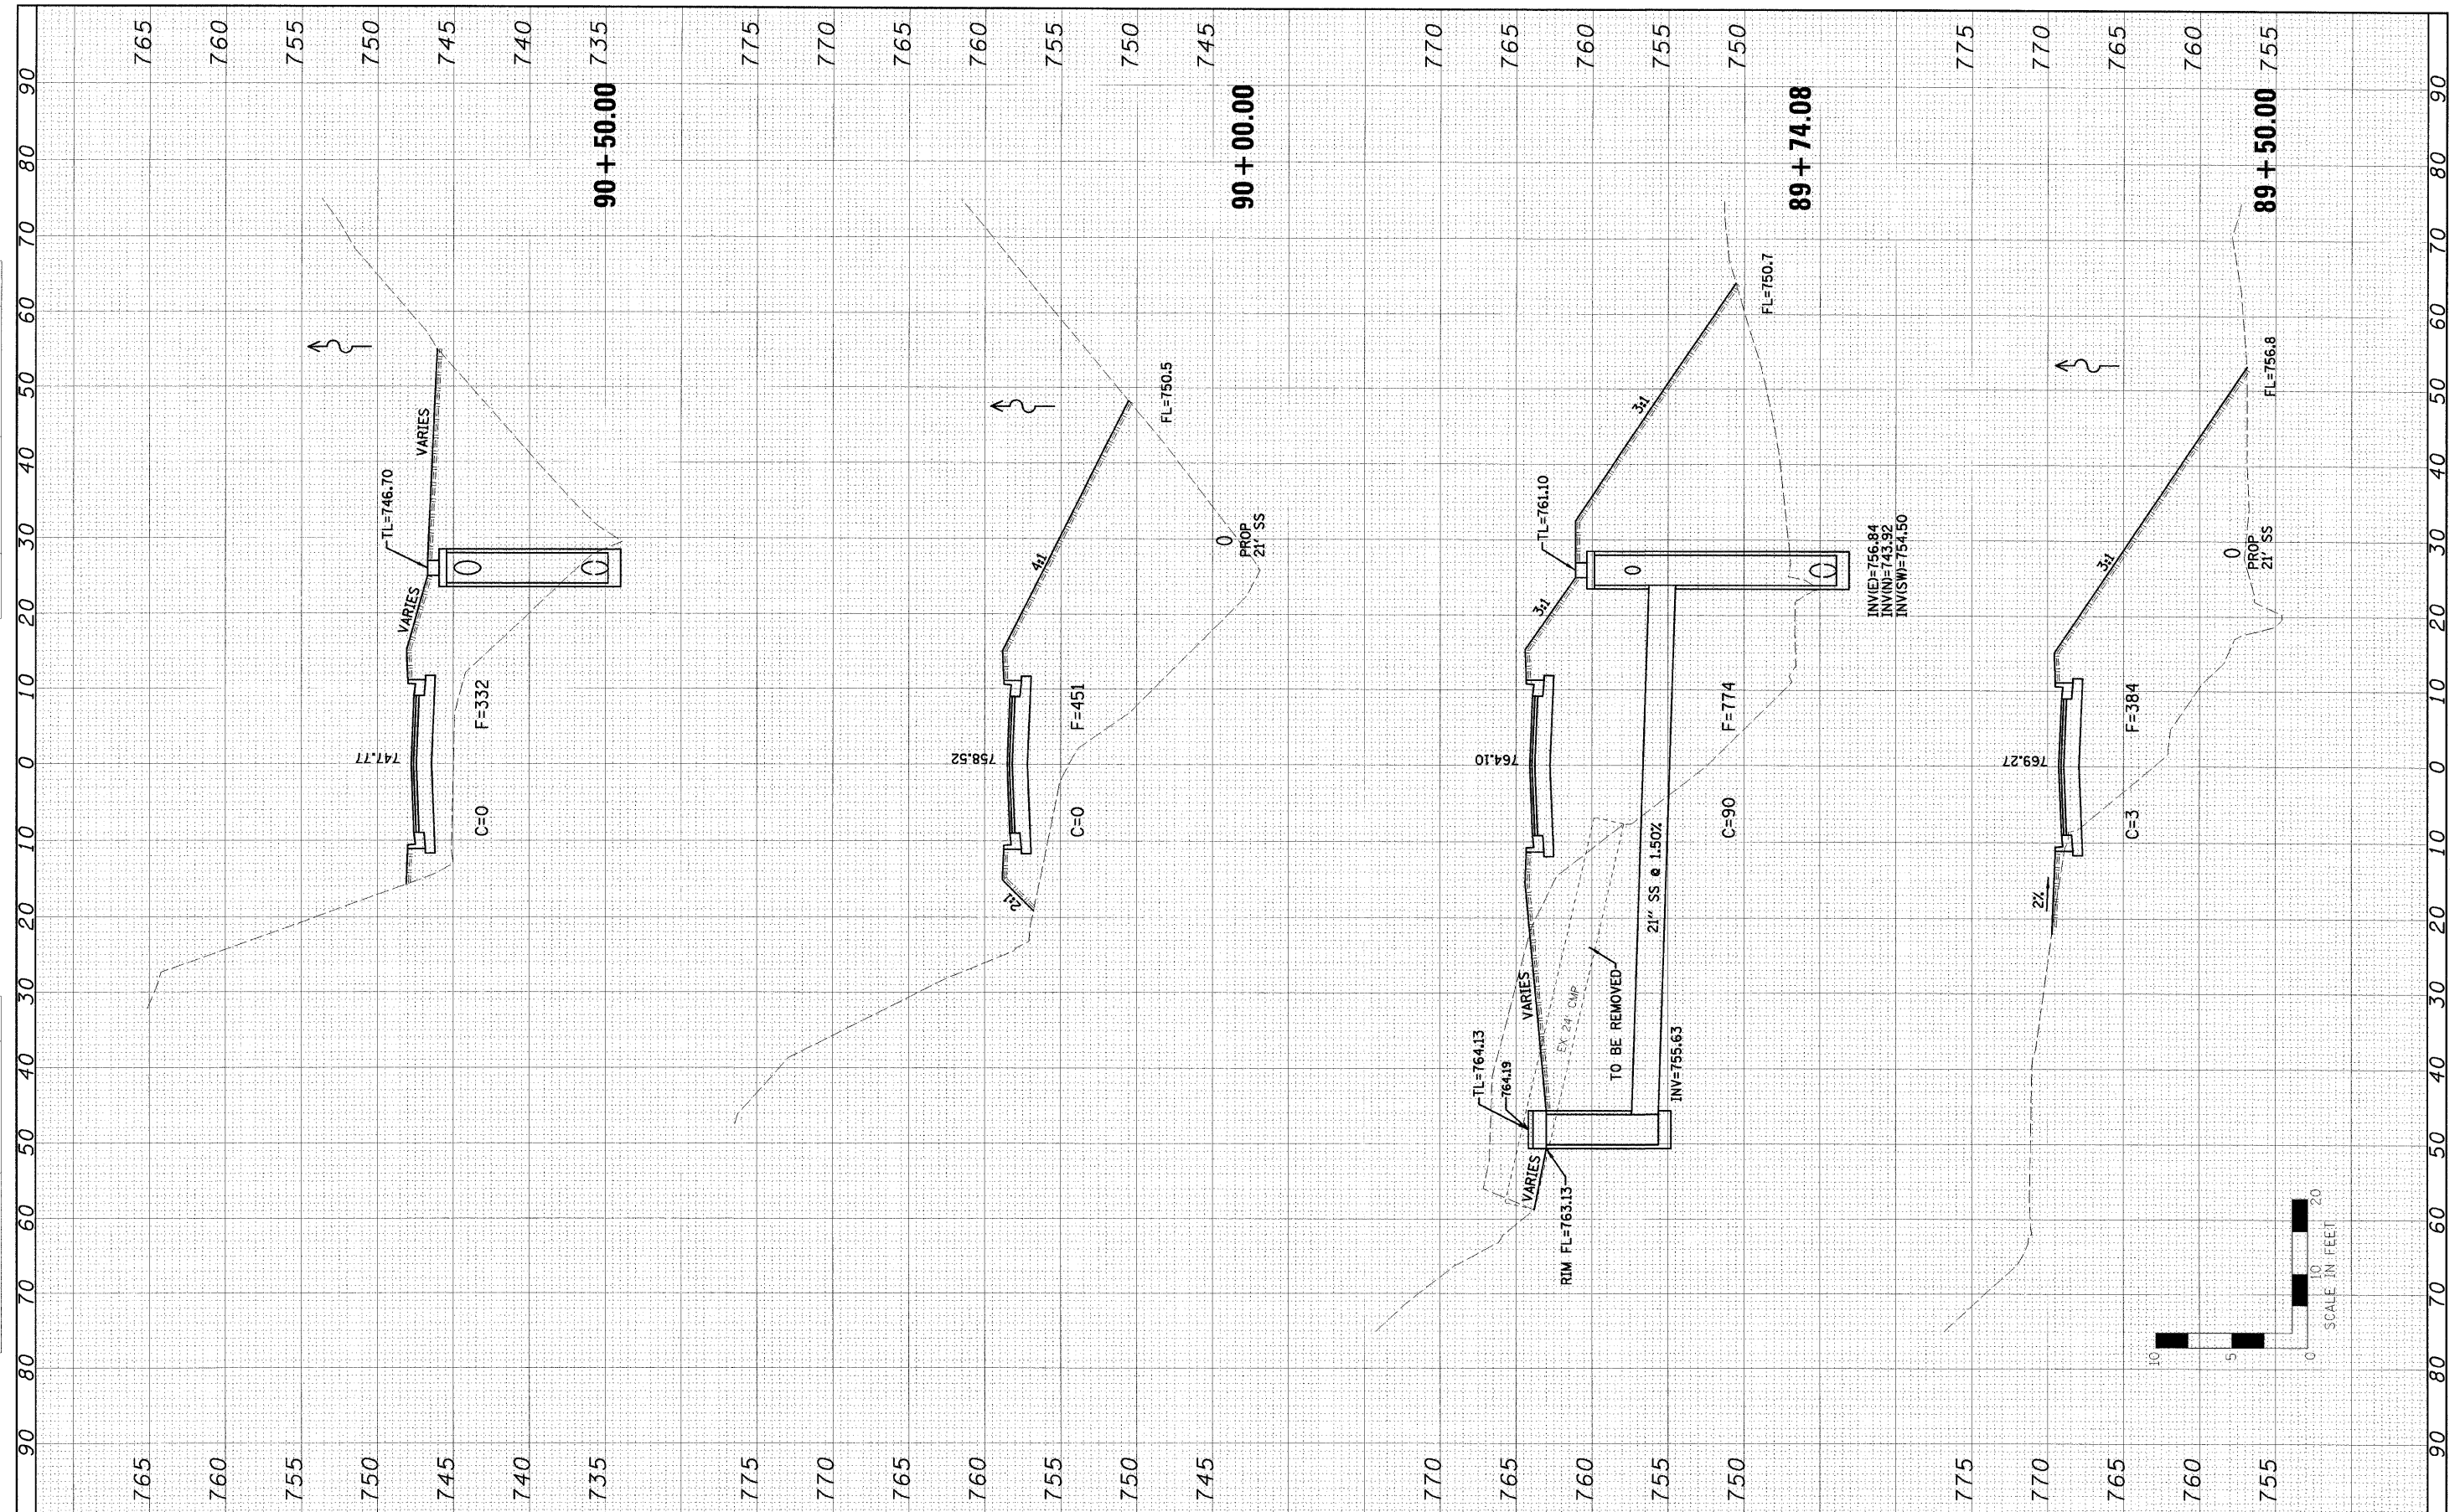

FILE NAME = #FILEL#	USER NAME = #USER#	DESIGNED - PJM	REVISIED -	<b>STATE OF ILLINOIS</b> <b>DEPARTMENT OF TRANSPORTATION</b>	<b>NORTH SLOPE ROAD</b> <b>CROSS SECTIONS</b>		F.A. RTE.	SECTION	COUNTY	TOTAL SHEETS	SHEET NO.
		DRAWN - JJO	REVISIED -		SCALE:	SHEET NO. 18 OF 24 SHEETS	STA. 89+50.00 TO STA. 90+50.00	NORTH SLOPE ROAD	CARROLL	24	18
		CHECKED - RGD	REVISIED -								
		DATE - 12-21-09	REVISIED -								
CONTRACT NO. 46030 FED. ROAD DIST. NO. [ILLINOIS] FED. AID PROJECT											