


HOT-MIX ASPHALT
SURFACE REMOVAL, 2 1/2"
POLYMERIZED LEVELING BINDER
(MACHINE METHOD, IL-4.75, N50, 3/4")
POLYMERIZED HOT-MIX ASPHALT
SURFACE COURSE, MIX "F", N90, 1 3/4"

THERMOPLASTIC PAVEMENT MARKING LEGEND

- ① 4" DOUBLE SOLID YELLOW LINE (11" C-C)
- ② 4" WHITE LANE LINE (6' LINE, 18' SPACE)
- ③ 6" SOLID WHITE LINE
- ④ 24" SOLID WHITE STOP BAR
- ⑤ LETTERS AND SYMBOLS
- ⑥ 6" DOTTED WHITE LINE (2' LINE, 6' SPACE)
- ⑦ 6" SOLID WHITE TURN LANE LINE
- ⑧ 6" YELLOW CENTER LINE (10' LINE, 30' SPACE)
- ⑨ 12" SOLID WHITE LINE
- ⑩ 12" SOLID YELLOW LINE

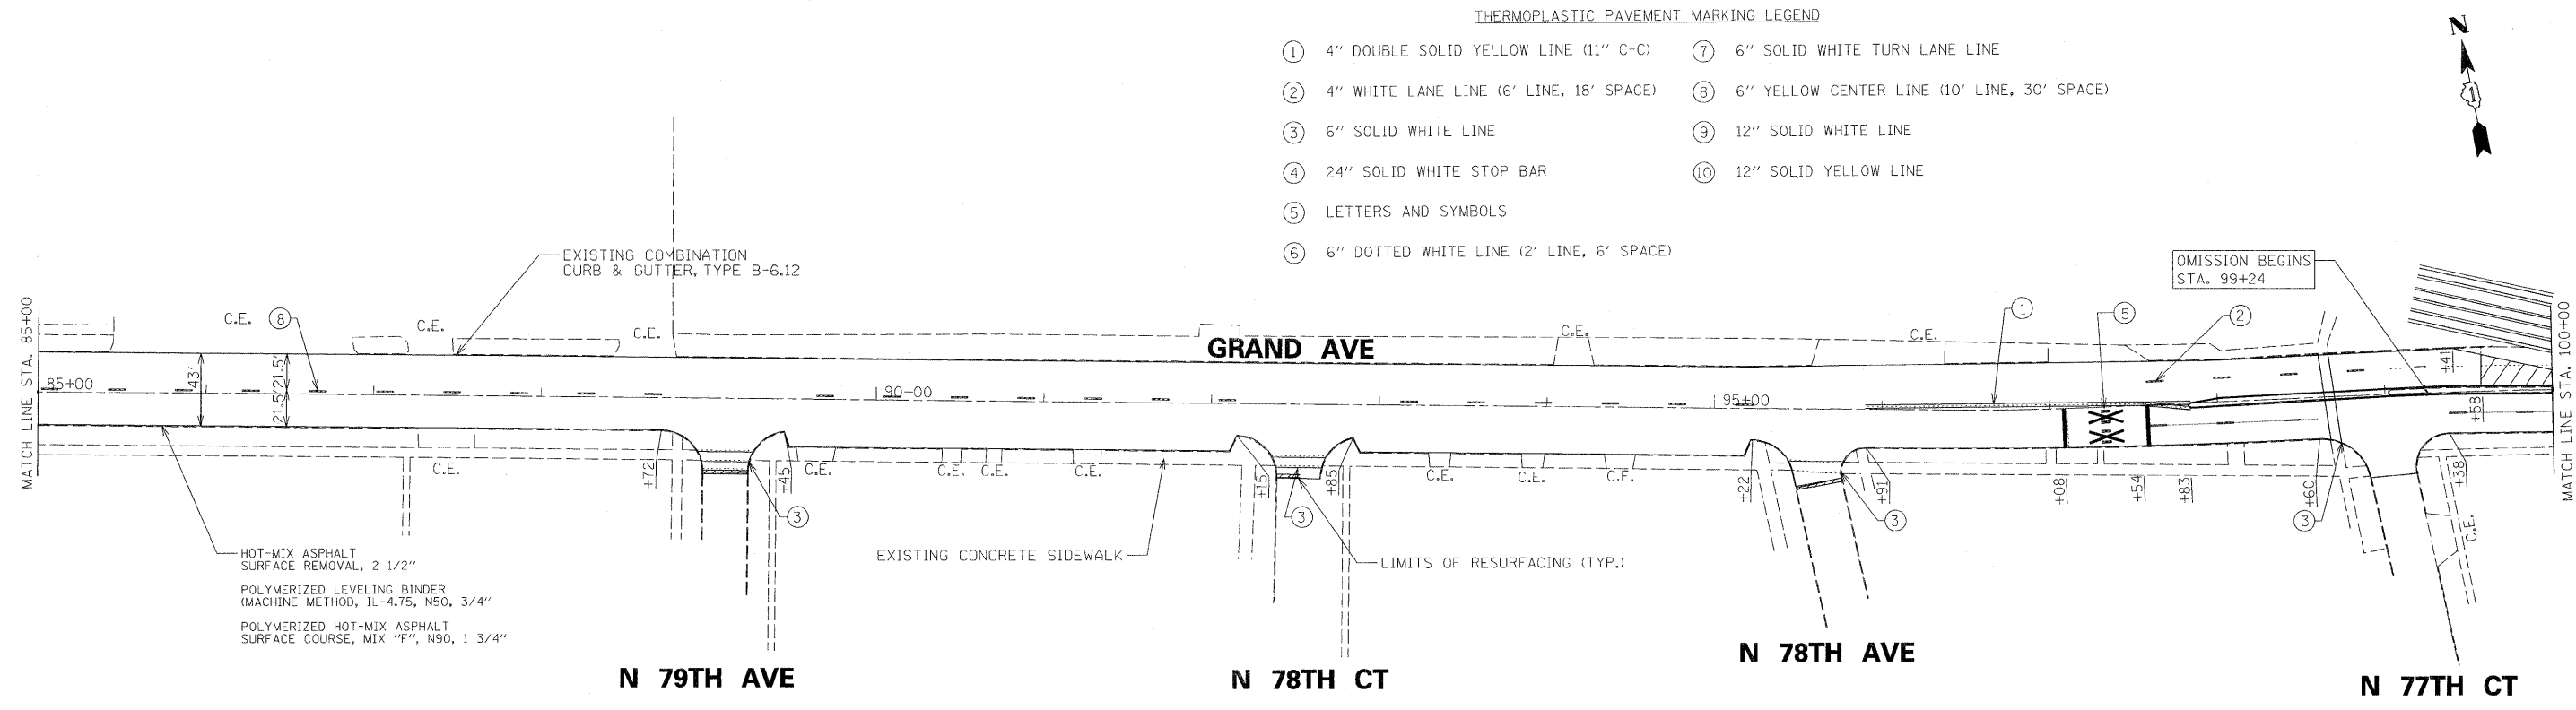

HOT-MIX ASPHALT
SURFACE REMOVAL, 2 1/2"
POLYMERIZED LEVELING BINDER
(MACHINE METHOD, IL-4.75, N50, 3/4")
POLYMERIZED HOT-MIX ASPHALT
SURFACE COURSE, MIX "F", N90, 1 3/4"

FILE NAME =	USER NAME = #USER#	DESIGNED - KSD	REVISED -
#FILE#		DRAWN - AZM	REVISED -
		CHECKED - CMJ	REVISED -
		DATE - 01/13/10	REVISED -

**STATE OF ILLINOIS
DEPARTMENT OF TRANSPORTATION**

SCALE: 1" = 50'	SHEET NO. 3 OF 5 SHEETS	STA. 70+00 TO STA. 100+00
-----------------	-------------------------	---------------------------

F.A.U. RTE. 1376	SECTION (136,464EXT&0506) RS-6	COUNTY COOK	TOTAL SHEETS 27	SHEET NO. 7
				CONTRACT NO. 60F67
ILLINOIS FED. AID PROJECT				