



IMPROVEMENT BEGINS
STA. 96+67.0

MATCH LINE STA. 106+00
(SEE SHEET NO. 55)

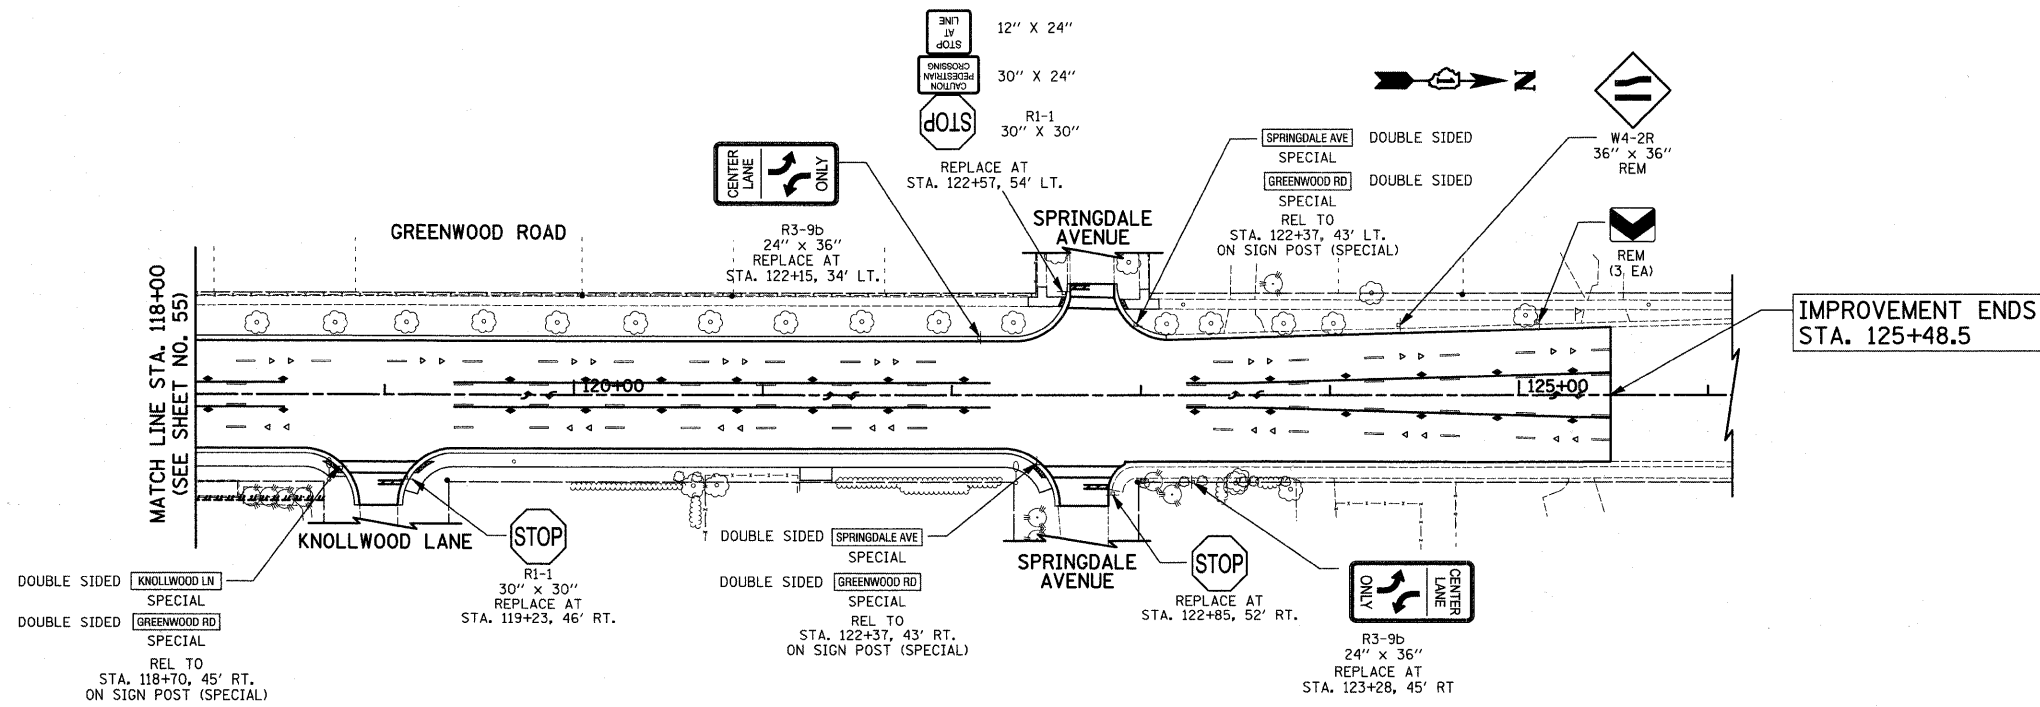

IMPROVEMENT ENDS
STA. 125+48.5

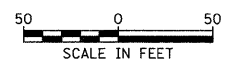

FILE NAME = J:\2275\Cad\Sheet\2275_Signing_2.dgn	USER NAME = krk	DESIGNED JAT	REVISED -	STATE OF ILLINOIS DEPARTMENT OF TRANSPORTATION	SIGNING PLAN	F.A.U. RTE.	SECTION	COUNTY	TOTAL SHEETS	SHEET NO.
	PLOT SCALE = 50.0000' / IN.	CHECKED DJK	REVISED -			2743	05-00161-00-CH	COOK	108	56
PLOT DATE = 11/25/2009	DATE 11-23-09	REVISED -	REVISED -	SCALE: 1" = 50'		SHEET NO. 2 OF 2 SHEETS		STA.	TO STA.	
						CONTRACT NO. 63383				
						FED. ROAD DIST. NO. 1 ILLINOIS FED. AID PROJECT M-8003(543)				