


PCC BASE COURSE

• ADDITIONAL P.C.C. BASE COURSE THICKNESS REQUIRED TO MATCH EXISTING PAVEMENT DEPTH SHALL BE INCLUDED IN THE COST OF P.C.C. BASE COURSE, 10 3/4" OR P.C.C. BASE COURSE, 9 1/4".

PAY LIMIT PAY LIMIT OF OF B-6.24 P.C.C. BASE COURSE

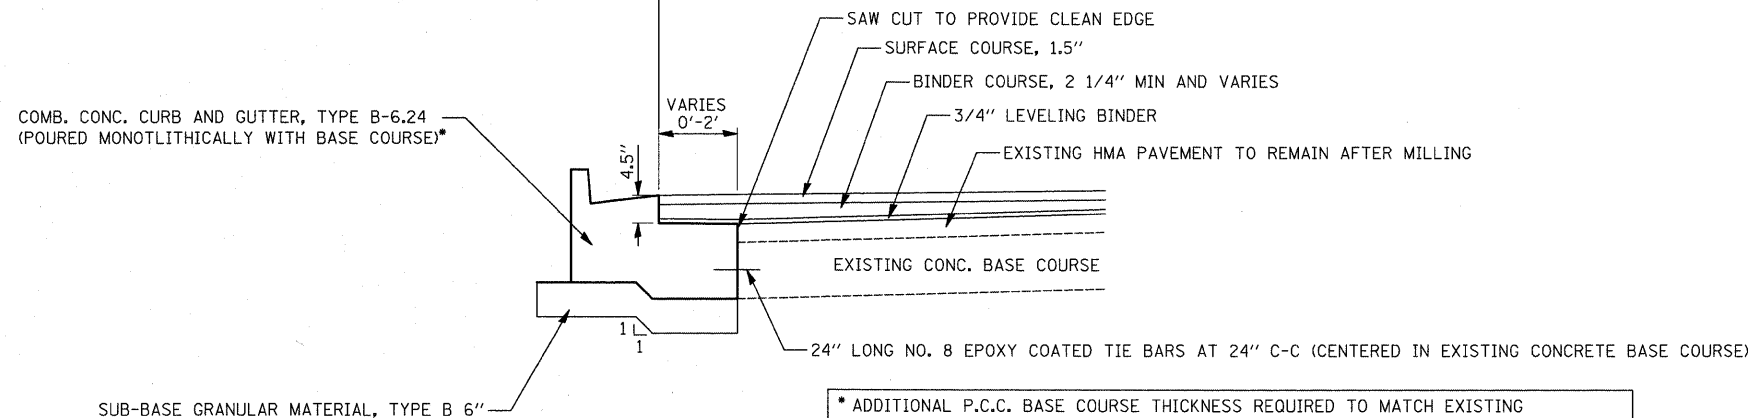


COMBINATION CONCRETE CURB AND GUTTER, TYPE B-6.24


AT LOCATIONS WHERE WIDENING IS 2' OR LESS

• ADDITIONAL P.C.C. BASE COURSE THICKNESS REQUIRED TO MATCH EXISTING PAVEMENT DEPTH SHALL BE INCLUDED IN THE COST OF P.C.C. BASE COURSE, 10 3/4" OR P.C.C. BASE COURSE, 9 1/4".

TREE PROTECTION - FENCING*

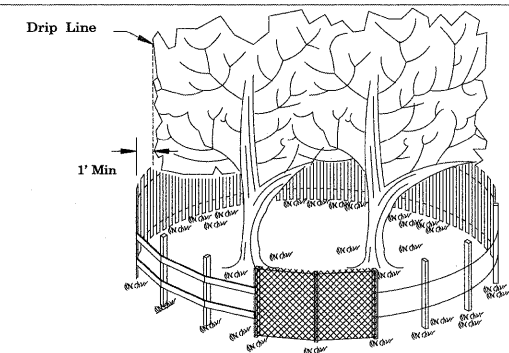

SIDE VIEW

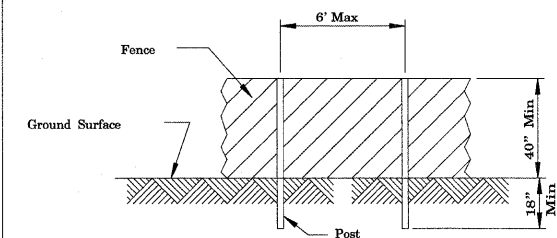

POST AND FENCE DETAIL

NOTES:

1. The fence shall be located a minimum of 1 foot outside the drip line of the tree to be saved and in no case closer than 5 feet to the trunk of any tree.
2. Fence posts shall be either standard steel posts or wood posts with a minimum cross sectional area of 3.0 sq. in.
3. The fence may be either 40" high snow fence, 40" plastic web fencing or any other material as approved by the engineer/inspector.

REFERENCE		 NRCS Natural Resources Conservation Service	STANDARD DWG. NO.
Project			IL-690
Designed	Date		SHEET 1 OF 1
Checked	Date		DATE 4-7-94

* PAID FOR AS "TEMPORARY FENCE"

FILE NAME = J:\2275\Cad\Sheet\2275_DET_01.dgn	USER NAME = djc	DESIGNED - JAT	REVISED -	STATE OF ILLINOIS DEPARTMENT OF TRANSPORTATION	CONSTRUCTION DETAILS	F.A.U. RTE. 2743	SECTION 05-00161-00-CH	COUNTY COOK	TOTAL SHEETS 112	SHEET NO. 70	
PLOT SCALE = 50.0000' / IN.	DRAWN - JAT	CHECKED - DJK	REVISED -			CONTRACT NO. 63383					
PLOT DATE = 11/20/2009	DATE - 11-23-09	REVISED -	REVISED -			FED. ROAD DIST. NO. 1 ILLINOIS FED. AID PROJECT M-8003(543)					
						SHEET NO. 1 OF 5 SHEETS					