


FINAL SURVEY	SURVEYED	BY	DATE
NOTE BOOK	PLOTTED		
AREAS CHECKED	TEMPLATE		
	AREAS CHECKED		

ORIGINAL SURVEY	SURVEYED	BY	DATE
NOTE BOOK	PLOTTED		
AREAS CHECKED	TEMPLATE		
	AREAS CHECKED		

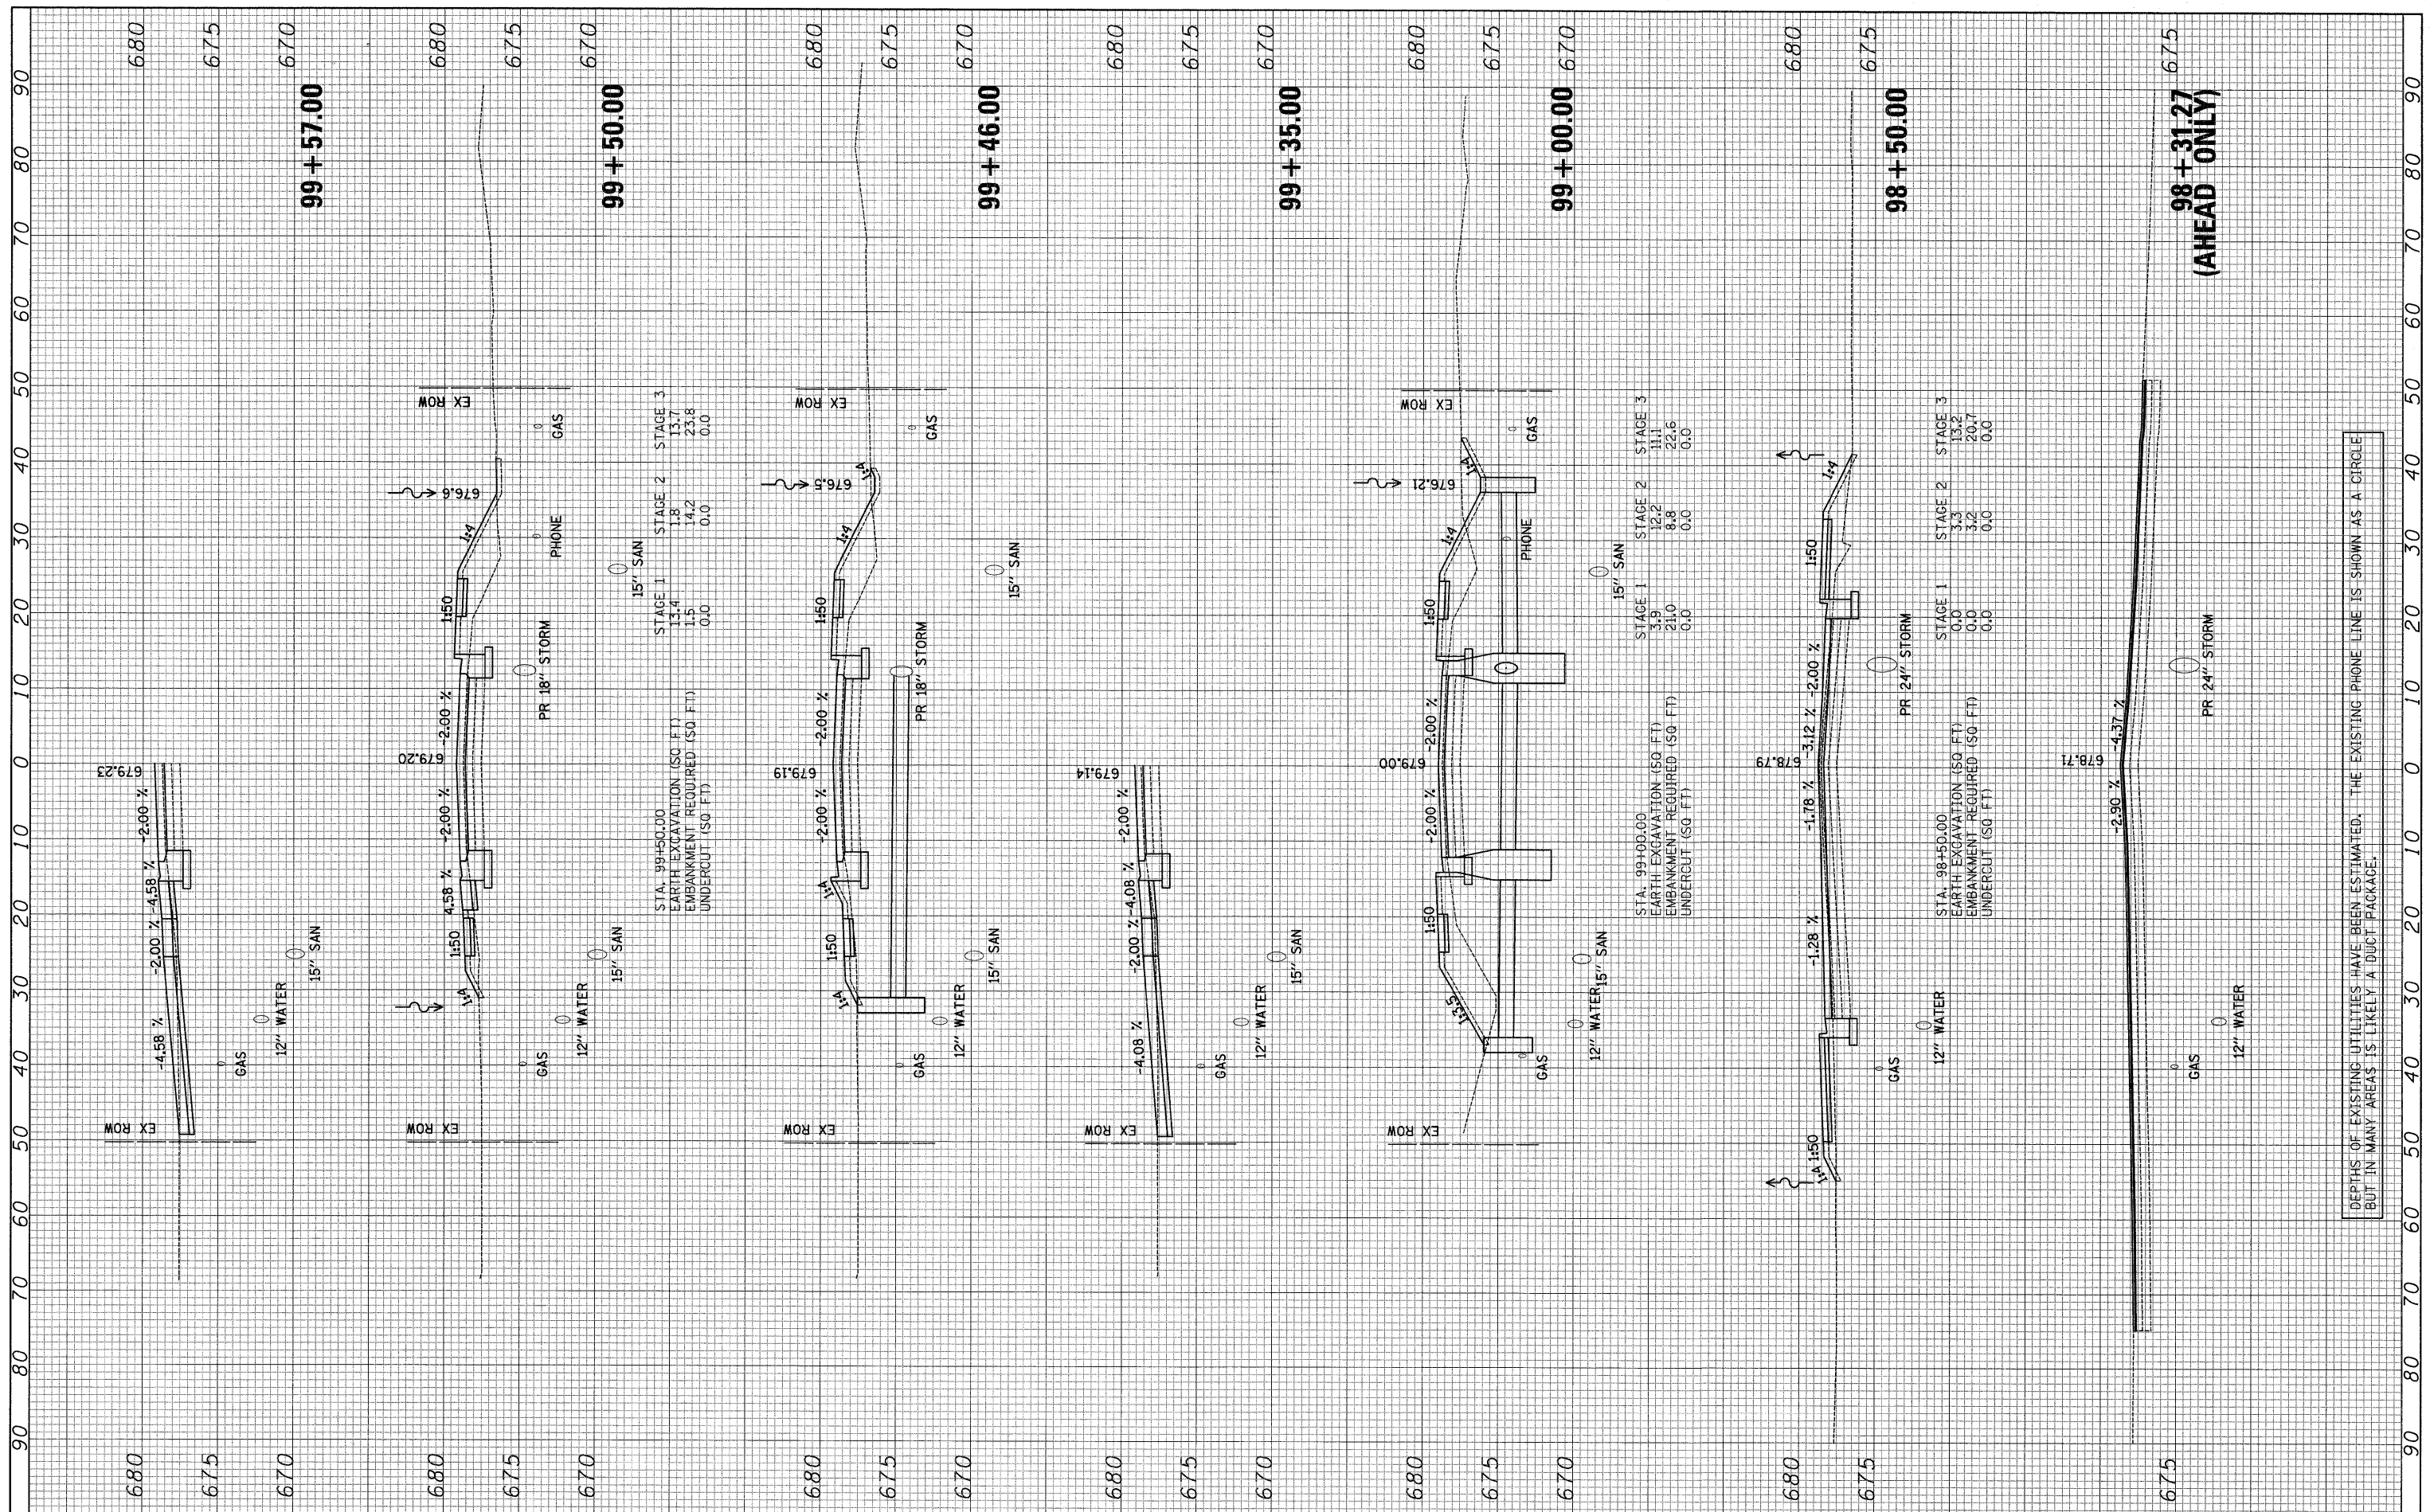

STA. 99+50.00

STAGE	EARTH EXCAVATION (SQ. FT.)	EMBANKMENT REQUIRED (SQ. FT.)	UNDERCUT (SQ. FT.)
STAGE 1	13.4	1.5	0.0
STAGE 2	1.8	14.2	0.0
STAGE 3	13.7	23.8	0.0

STA. 99+00.00

STAGE	EARTH EXCAVATION (SQ. FT.)	EMBANKMENT REQUIRED (SQ. FT.)	UNDERCUT (SQ. FT.)
STAGE 1	3.9	21.0	0.0
STAGE 2	12.2	8.8	0.0
STAGE 3	11.1	22.6	0.0

STA. 98+50.00

STAGE	EARTH EXCAVATION (SQ. FT.)	EMBANKMENT REQUIRED (SQ. FT.)	UNDERCUT (SQ. FT.)
STAGE 1	0.0	0.0	0.0
STAGE 2	3.3	3.2	0.0
STAGE 3	13.2	20.7	0.0

FILE NAME = J:\2275\Cad\Sheet\2275_xsecs.Greenwood.dgn

USER NAME = big
 PLOT SCALE = 10,0000' / IN.
 PLOT DATE = 11/24/2009

DESIGNED - JAT
 DRAWN - JAT
 CHECKED - DJK
 DATE - 11-23-09

REVISED -
 REVISED -
 REVISED -
 REVISED -

**STATE OF ILLINOIS
 DEPARTMENT OF TRANSPORTATION**

CROSS SECTIONS - GREENWOOD ROAD

SCALE: SHEET NO. 1 OF 17 SHEETS STA. 98+31.27 TO STA. 99+57.00

F.A.U. RTE.	SECTION	COUNTY	TOTAL SHEETS	SHEET NO.
2743	05-00161-00-CH	COOK	112	91
CONTRACT NO. 63383				
FED. ROAD DIST. NO. 1 ILLINOIS FED. AID PROJECT N-8003 (543)				

DEPTHS OF EXISTING UTILITIES HAVE BEEN ESTIMATED. THE EXISTING PHONE LINE IS SHOWN AS A CIRCLE BUT IN MANY AREAS IS LIKELY A DUCT PACKAGE.