


FINAL	SURVEYED	BY	DATE
NOTE BOOK	PLOTTED		
NO.	TEMPLATE		
	AREAS		
	CHECKED		

ORIGINAL	SURVEYED	BY	DATE
NOTE BOOK	PLOTTED		
NO.	TEMPLATE		
	AREAS		
	CHECKED		

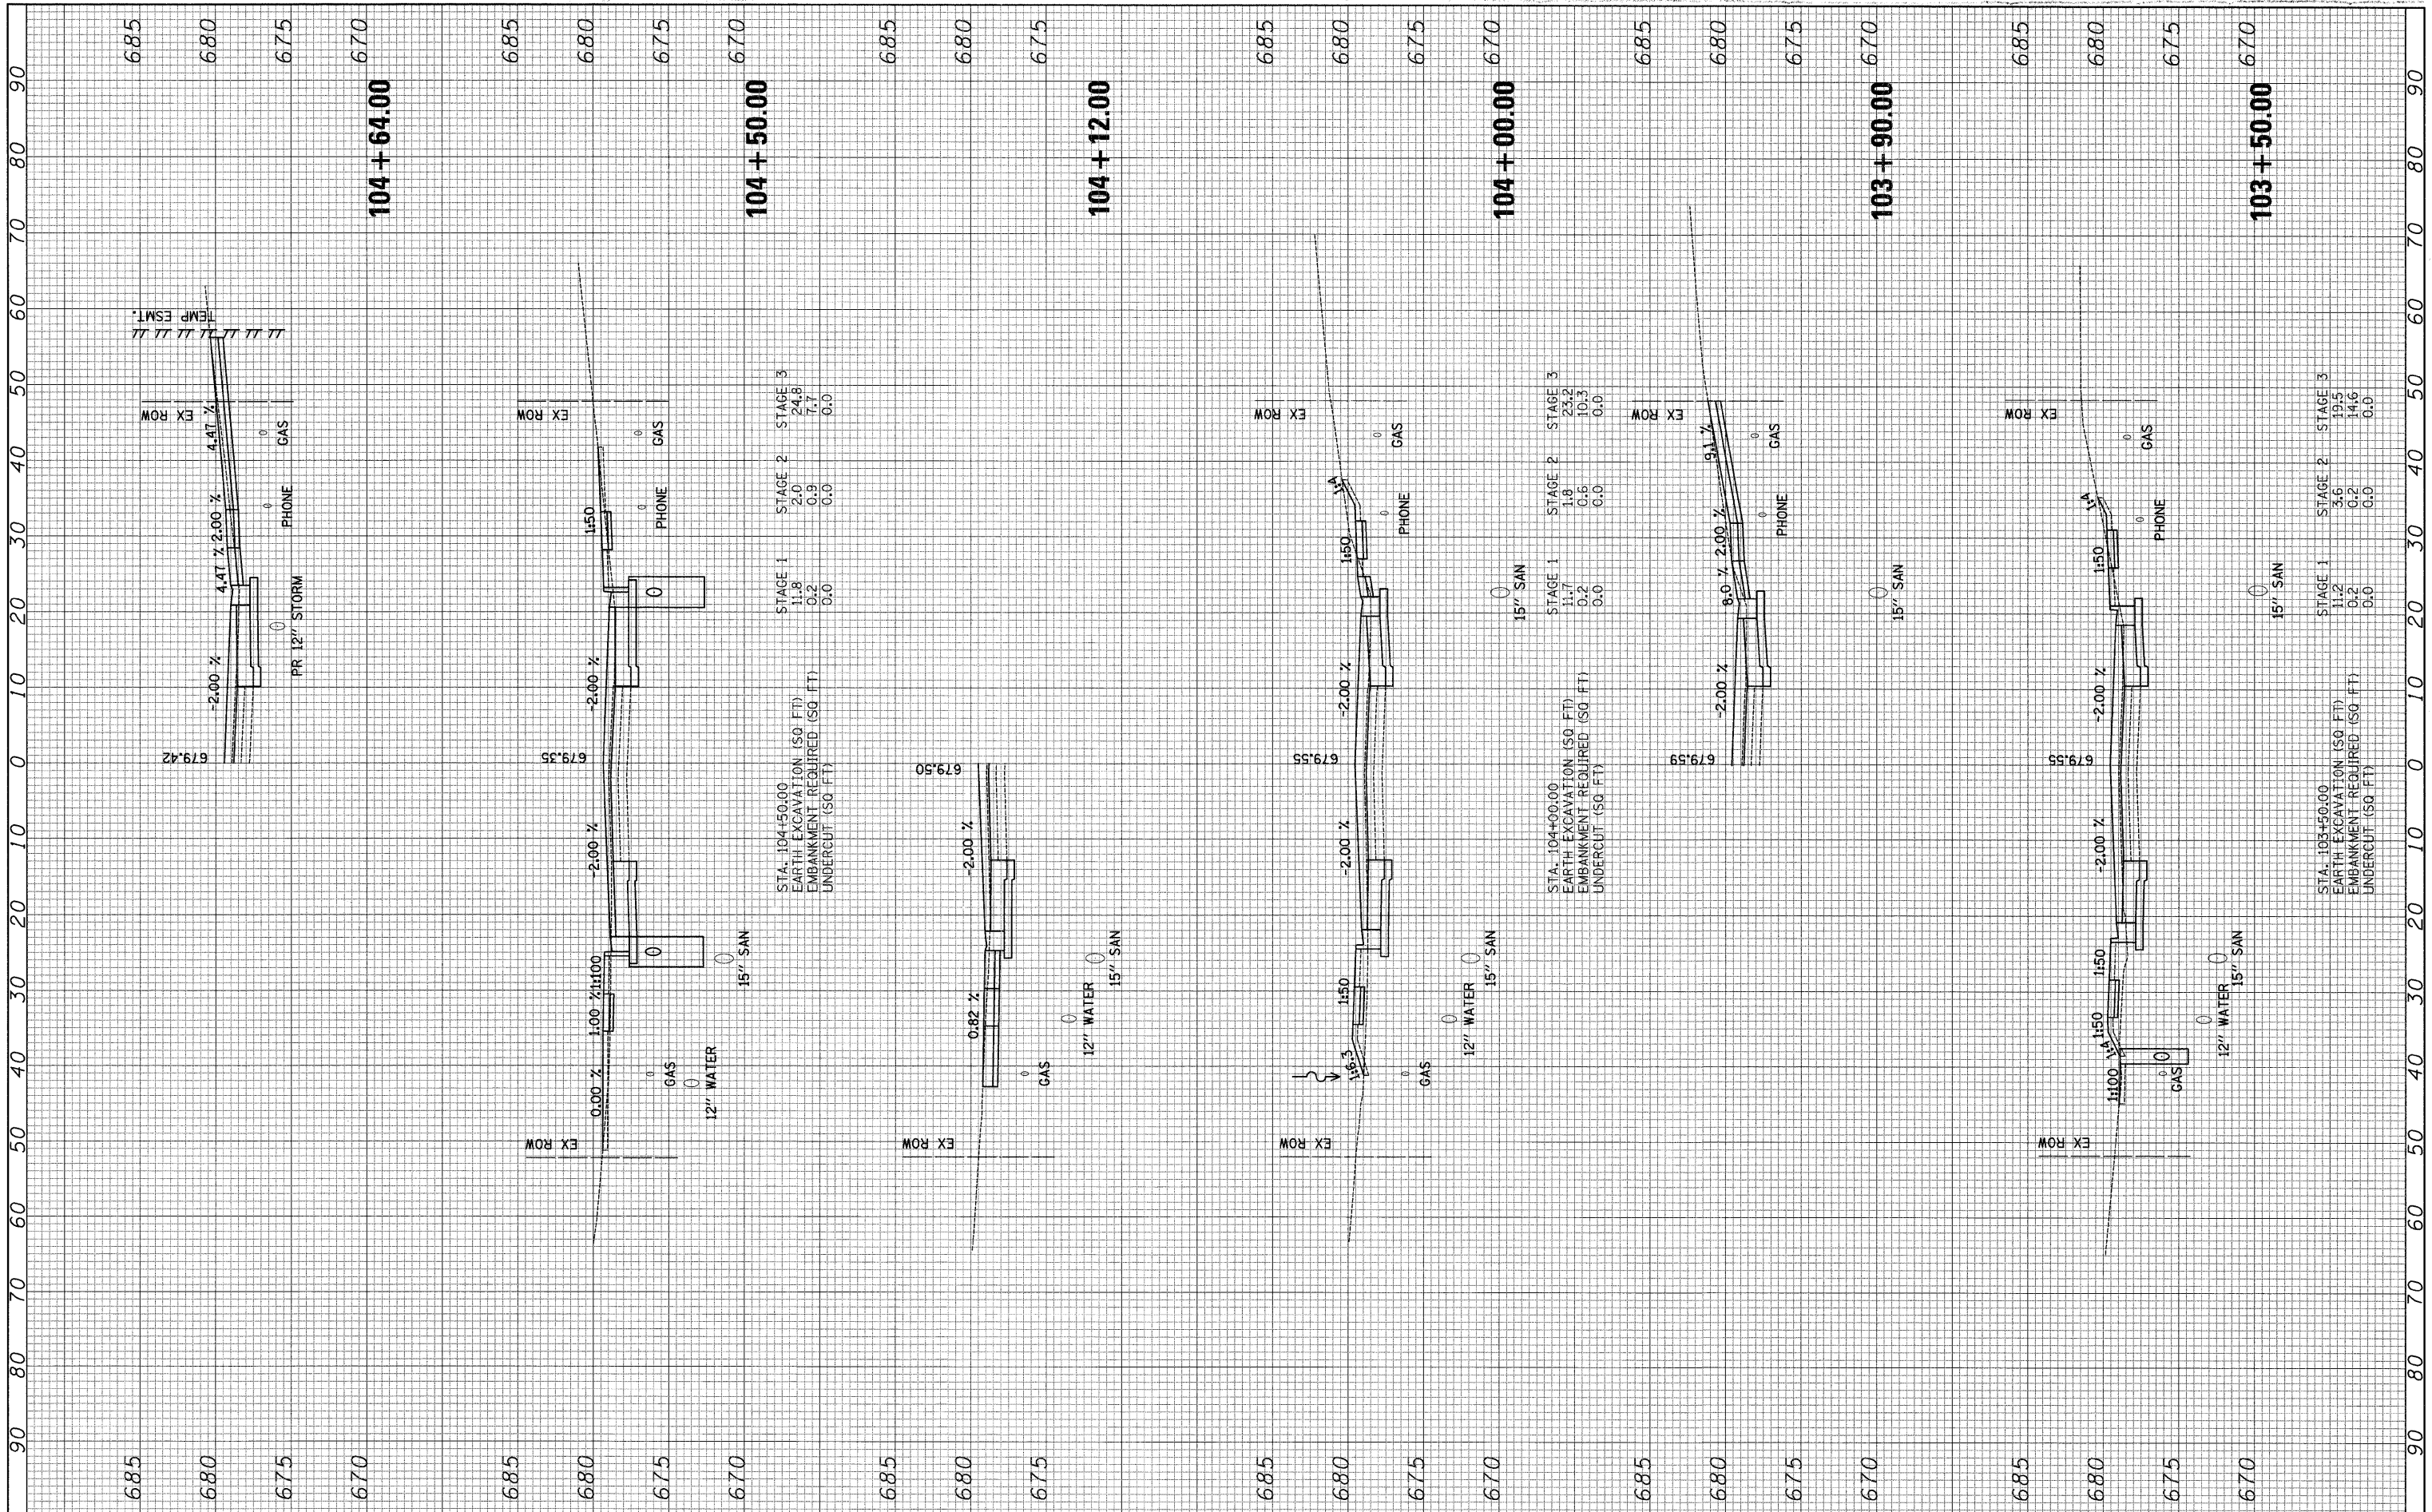

FILE NAME = J:\2275\Cad\Sheet\2275_xeos.Greenwood.dgn
 USER NAME = blg
 PLOT SCALE = 10.0000' / 1"
 PLOT DATE = 11/24/2009

DESIGNED - JAT
 DRAWN - JAT
 CHECKED - DJK
 DATE - 11-23-09

REVISED -
 REVISED -
 REVISED -
 REVISED -

**STATE OF ILLINOIS
 DEPARTMENT OF TRANSPORTATION**

CROSS SECTIONS - GREENWOOD ROAD

SCALE: SHEET NO. 5 OF 17 SHEETS STA. 103+50.00 TO STA. 104+64.00

F.A.U. RTE.	SECTION	COUNTY	TOTAL SHEETS	SHEET NO.
2743	05-00161-00-CH	COOK	112	95
CONTRACT NO. 63383				
FED. ROAD DIST. NO. 1 ILLINOIS FED. AID PROJECT W-8003 (543)				