


FINAL SURVEY	SURVEYED	BY	DATE
NOTE BOOK	PLOTTED		
NO.	TEMPLATE		
	AREAS CHECKED		

ORIGINAL SURVEY	SURVEYED	BY	DATE
NOTE BOOK	PLOTTED		
NO.	TEMPLATE		
	AREAS CHECKED		

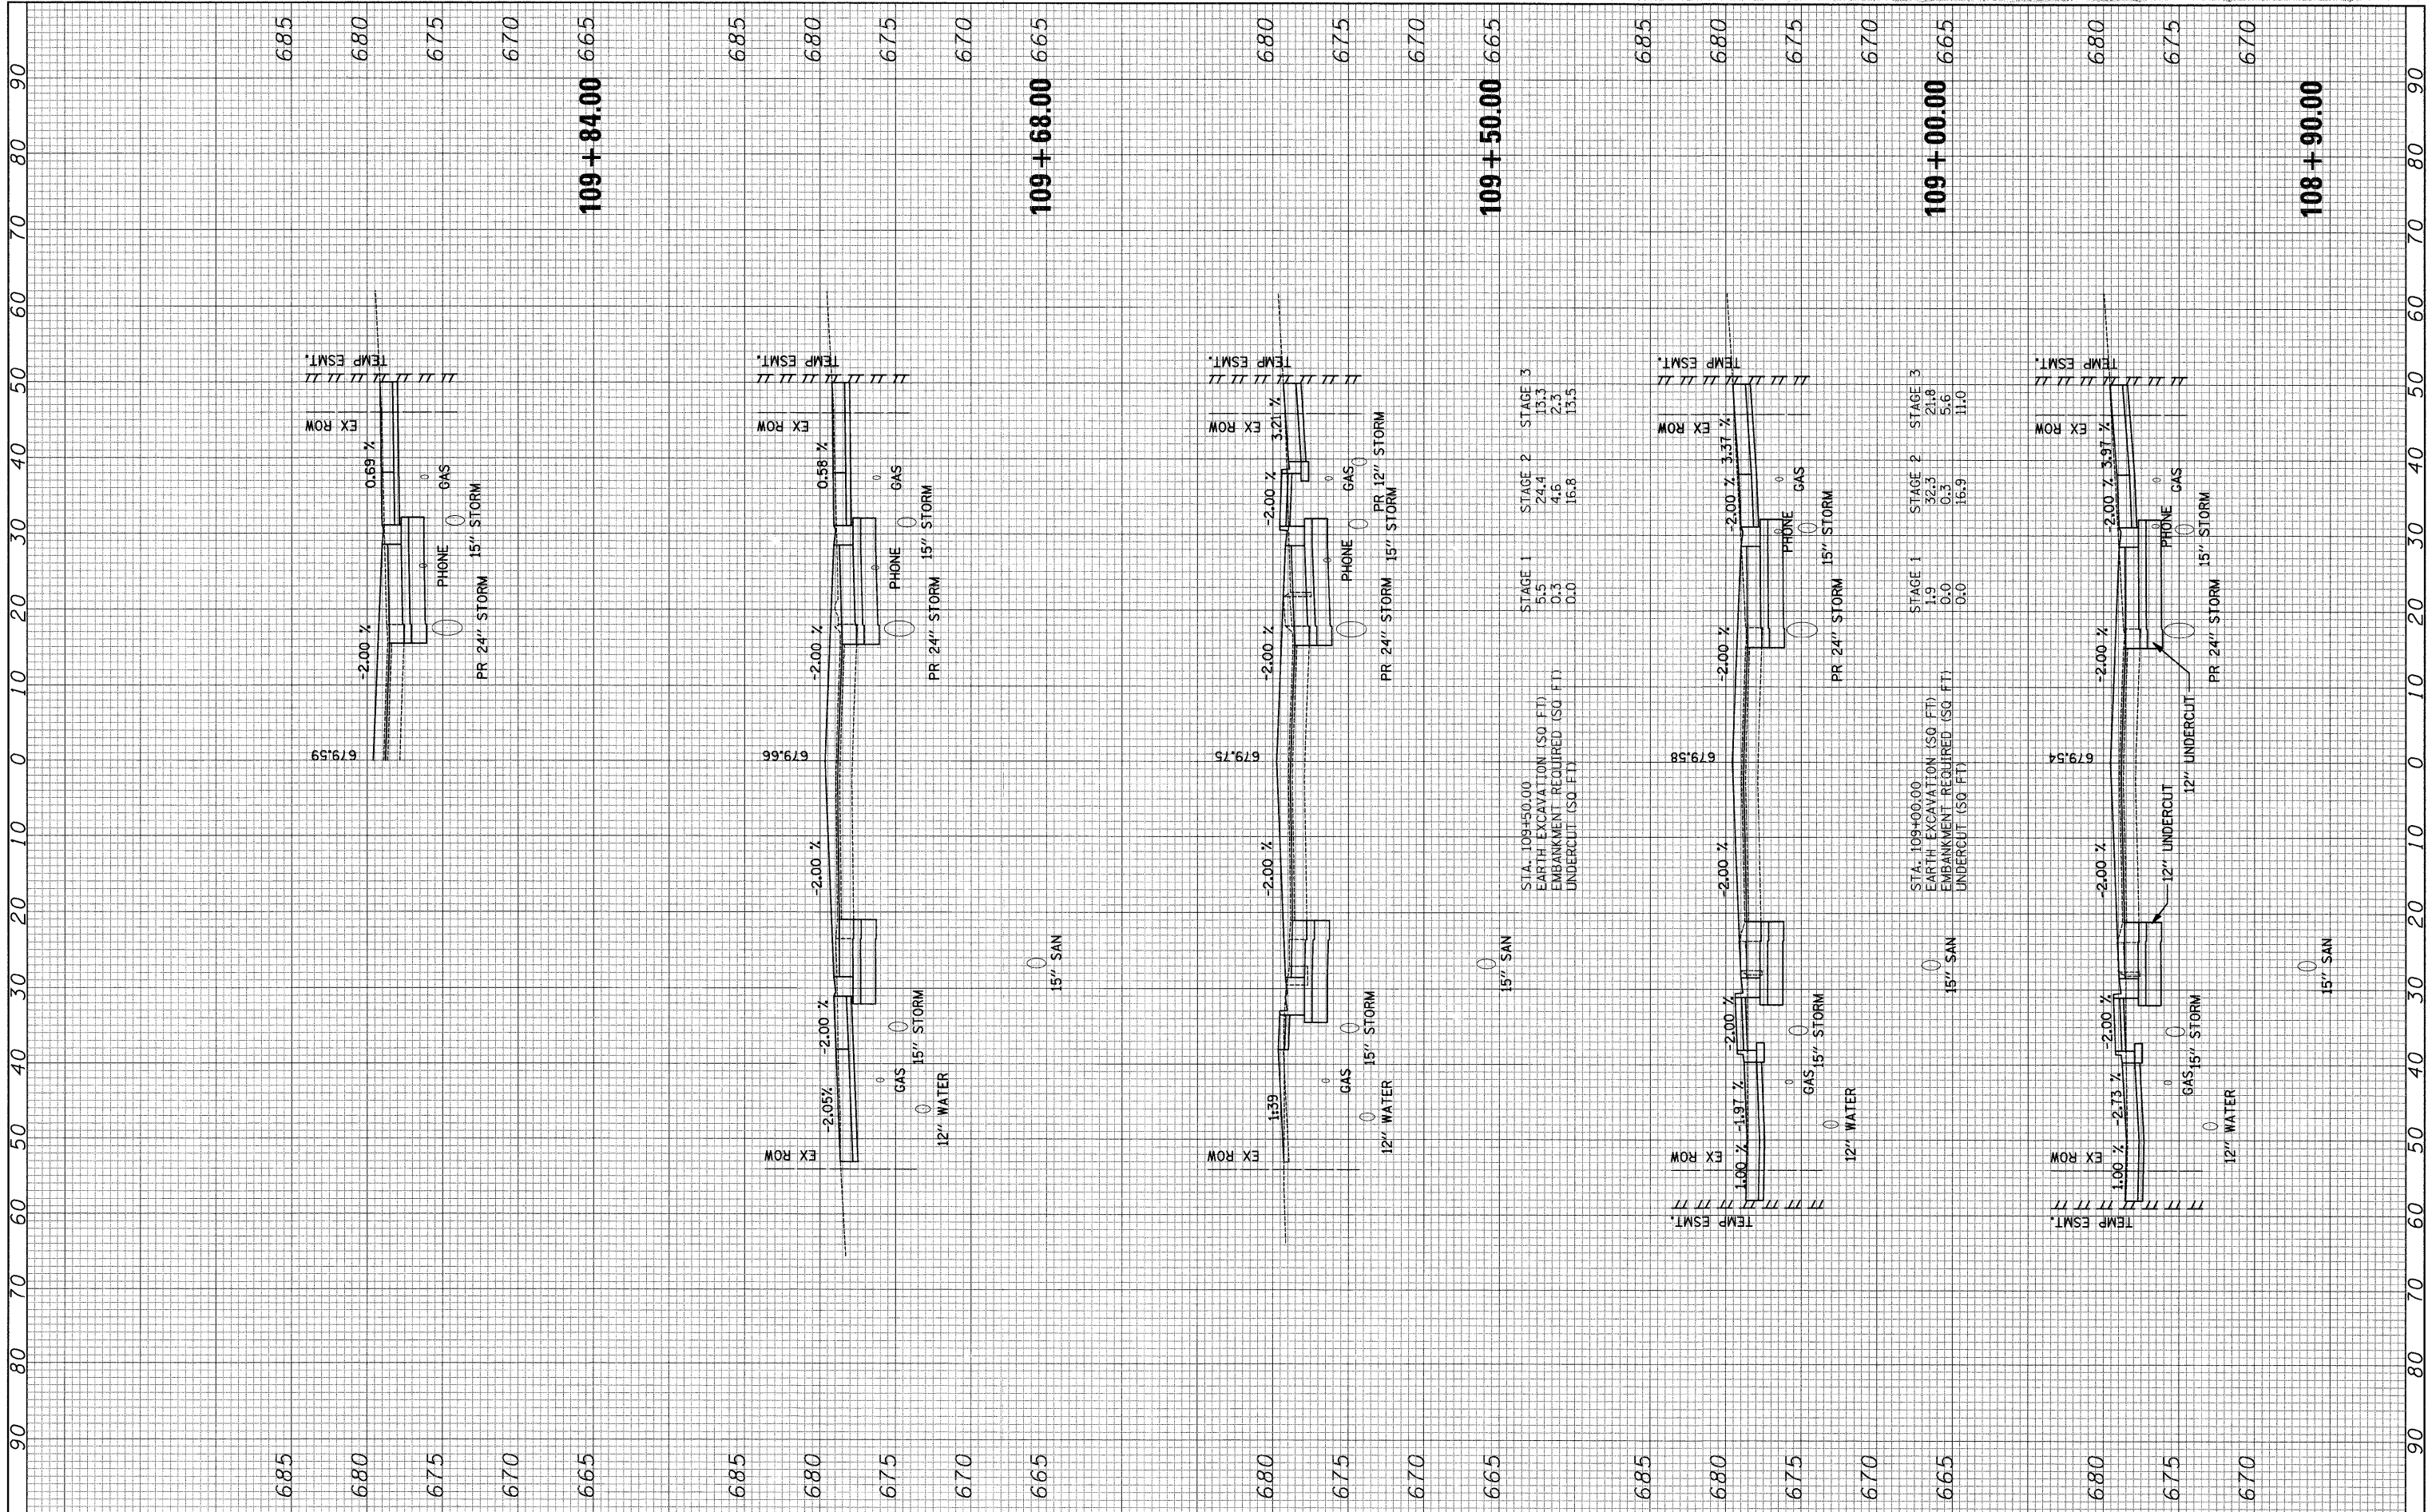

STA. 109+50.00  
EARTH EXCAVATION (SQ FT)  
EMBANKMENT REQUIRED (SQ FT)  
UNDERCUT (SQ FT)

STAGE 1	STAGE 2	STAGE 3
5.5	24.4	13.3
0.3	4.6	2.3
0.0	16.8	13.5

STA. 109+00.00  
EARTH EXCAVATION (SQ FT)  
EMBANKMENT REQUIRED (SQ FT)  
UNDERCUT (SQ FT)

STAGE 1	STAGE 2	STAGE 3
1.9	32.3	21.8
0.0	0.3	5.6
0.0	16.9	11.0

FILE NAME = J:\2275\Cad\Sheet\2275_xsecs_Greenwood.dgn	USER NAME = blg	DESIGNED - JAT	REVISED -
		DRAWN - JAT	REVISED -
		CHECKED - DJK	REVISED -
		DATE - 11-23-09	REVISED -

**STATE OF ILLINOIS  
DEPARTMENT OF TRANSPORTATION**

**CROSS SECTIONS - GREENWOOD ROAD**

SCALE: SHEET NO. 9 OF 17 SHEETS STA. 108+90.00 TO STA. 109+84.00

F.A.U. RTE. 2743	SECTION 05-00161-00-CH	COUNTY COOK	TOTAL SHEETS 112	SHEET NO. 99
CONTRACT NO. 63383				
FED. ROAD DIST. NO. 1 ILLINOIS FED. AID PROJECT M-8003 (543)				