


FINAL SURVEY	BY	DATE
SURVEYED		
NOTE BOOK		
NO.		
AREAS CHECKED		
AREAS CHECKED		

ORIGINAL SURVEY	BY	DATE
SURVEYED		
NOTE BOOK		
NO.		
AREAS CHECKED		
AREAS CHECKED		

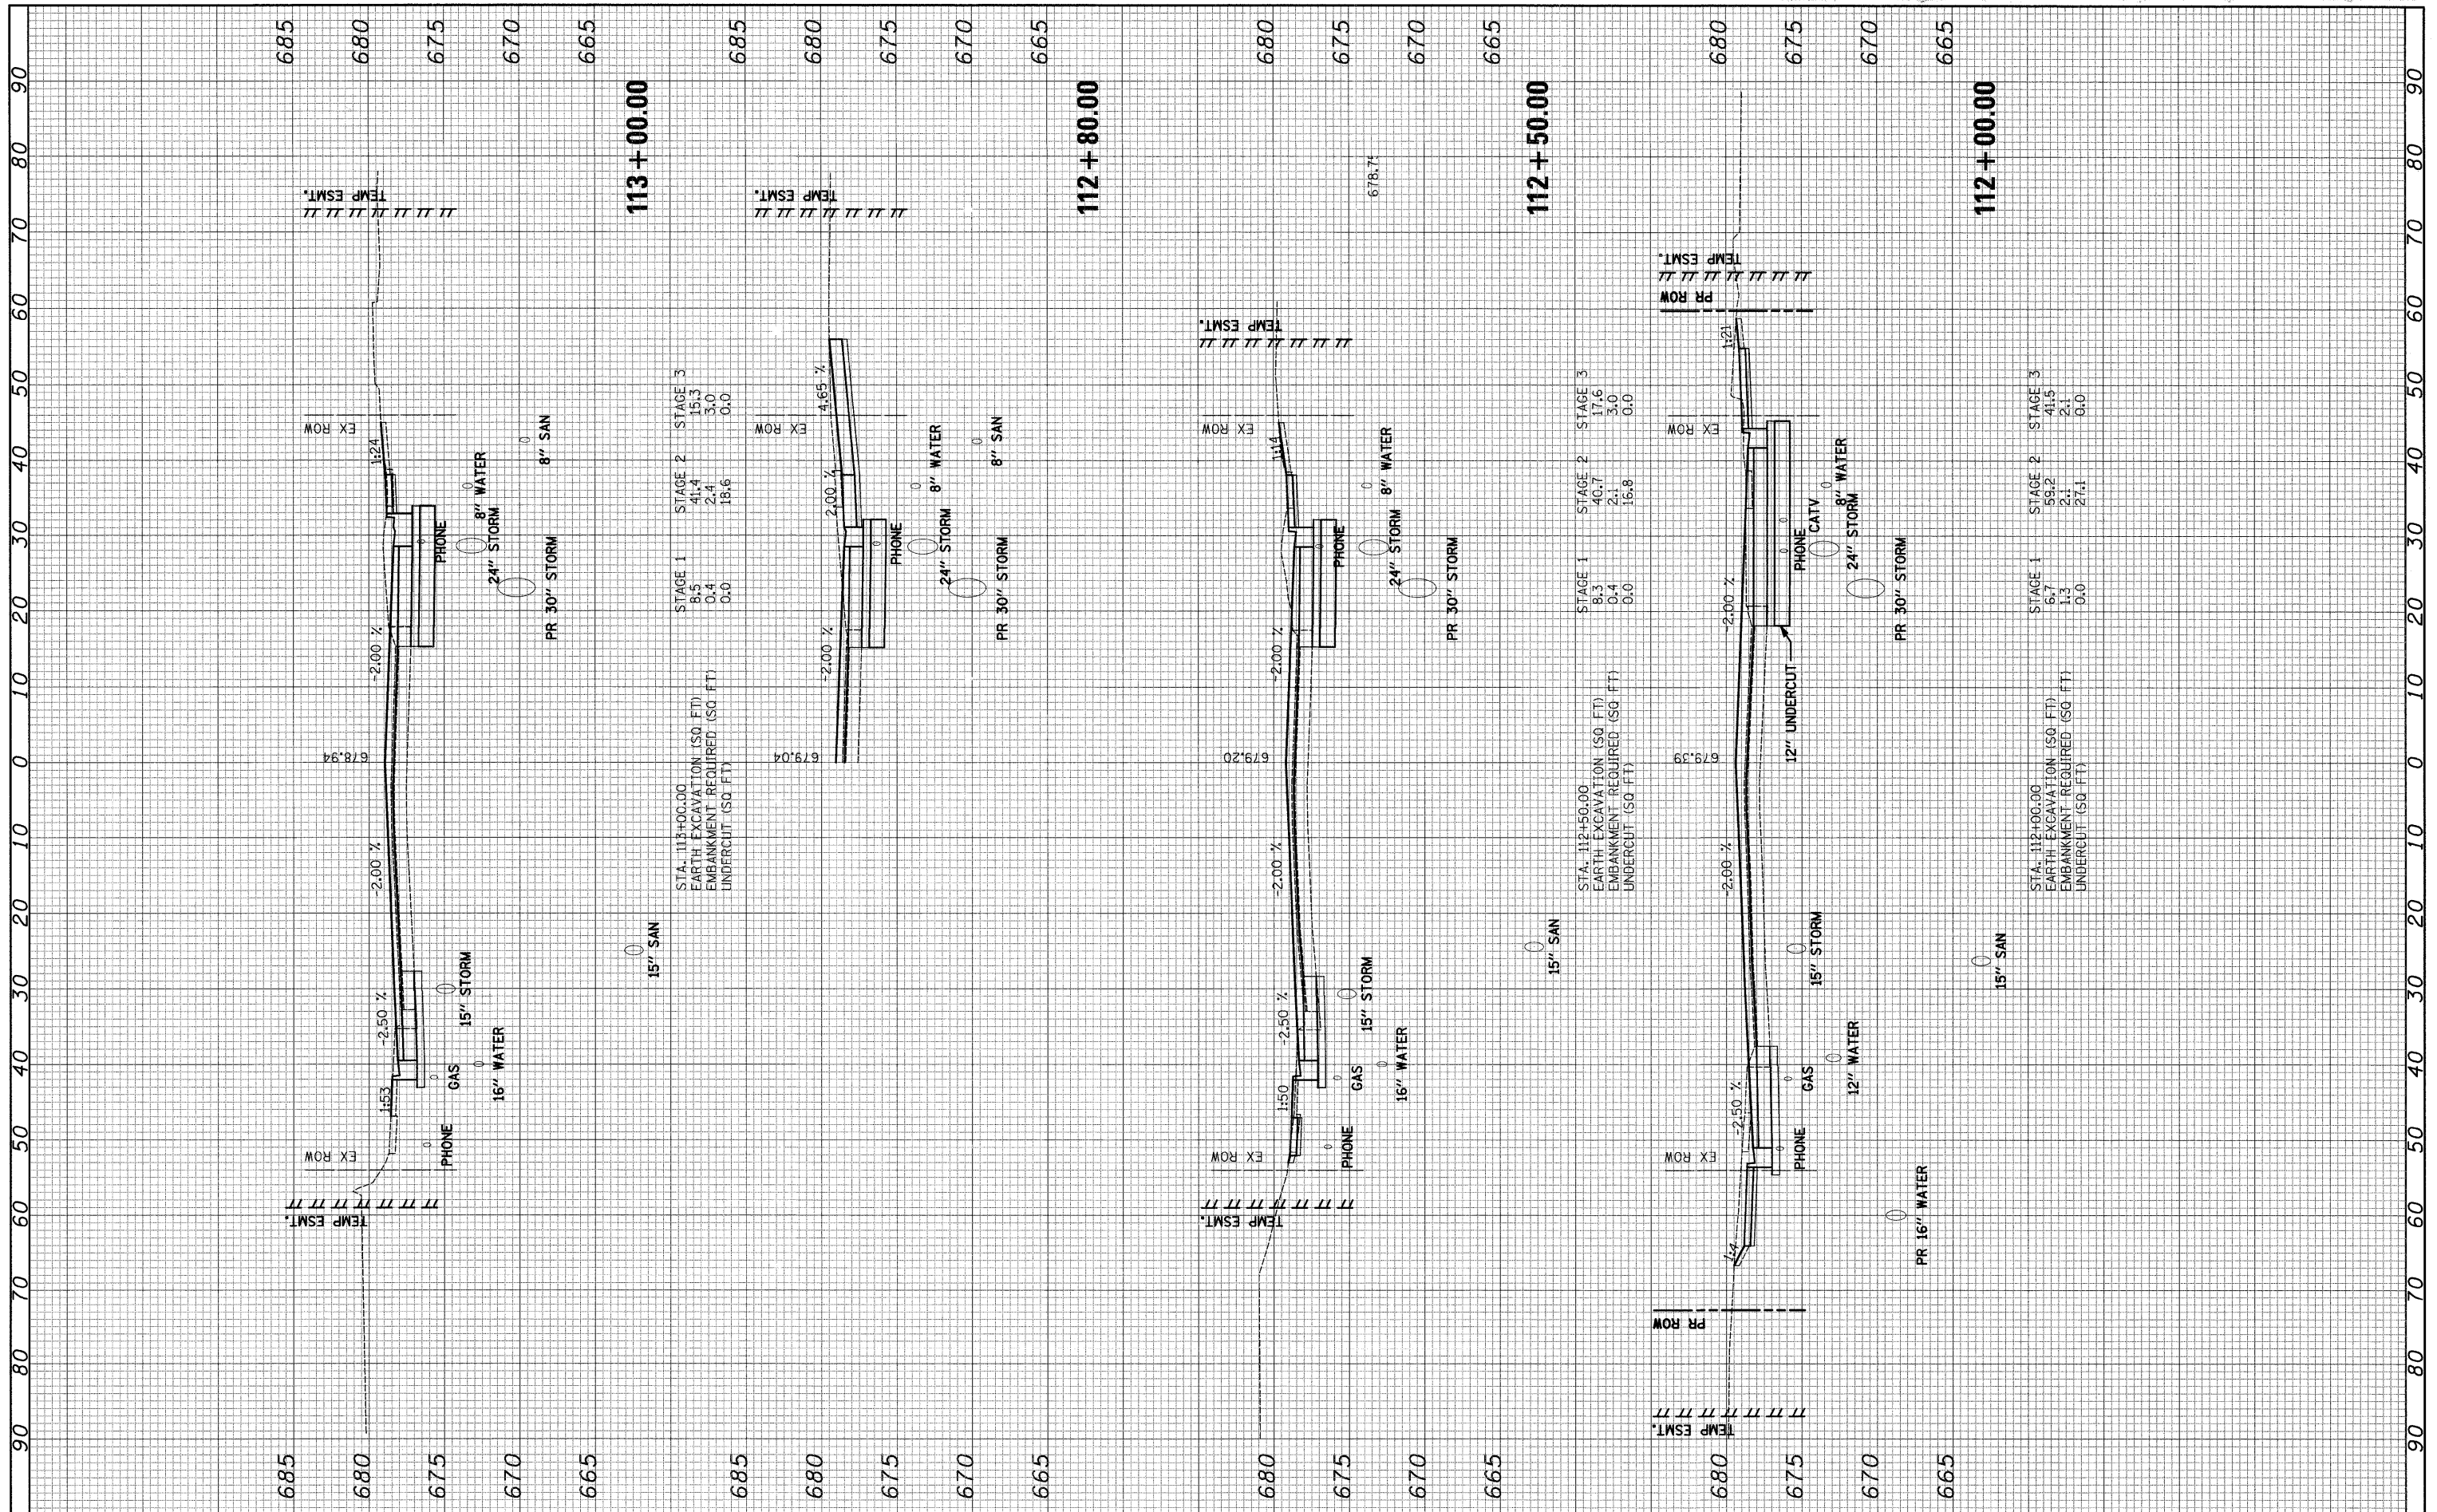

STA. 113+00.00

STAGE	EARTH EXCAVATION (SQ. FT.)	EMBANKMENT REQUIRED (SQ. FT.)	UNDERCUT (SQ. FT.)
STAGE 1	8.5	0.4	0.0
STAGE 2	41.4	2.4	18.6
STAGE 3	15.3	3.0	0.0

STA. 112+50.00

STAGE	EARTH EXCAVATION (SQ. FT.)	EMBANKMENT REQUIRED (SQ. FT.)	UNDERCUT (SQ. FT.)
STAGE 1	8.3	0.4	0.0
STAGE 2	40.7	2.1	16.8
STAGE 3	17.6	3.0	0.0

STA. 112+00.00

STAGE	EARTH EXCAVATION (SQ. FT.)	EMBANKMENT REQUIRED (SQ. FT.)	UNDERCUT (SQ. FT.)
STAGE 1	6.7	1.3	0.0
STAGE 2	58.2	2.1	21.1
STAGE 3	41.5	2.1	0.0

FILE NAME = J:\2275\Cad\Sheet\2275\_xsecs\_Greenwood.dgn

USER NAME = krk  
 DESIGNED - JAT  
 DRAWN - JAT  
 CHECKED - DJK  
 DATE - 11-23-09

REVISED -  
 REVISED -  
 REVISED -  
 REVISED -

STATE OF ILLINOIS  
 DEPARTMENT OF TRANSPORTATION

CROSS SECTIONS - GREENWOOD ROAD

SCALE: SHEET NO. 11 OF 17 SHEETS STA. 111+50.18 TO STA. 113+00.00

F.A.U. RTE.	SECTION	COUNTY	TOTAL SHEETS	SHEET NO.
2743	05-00161-00-CH	COOK	112	101
CONTRACT NO. 63383				
FED. ROAD DIST. NO. 1 ILLINOIS FED. AID PROJECT M-8003 (543)				