


FINAL SURVEY	SURVEYED	BY	DATE
NOTE BOOK	PLOTTED		
NO.	TEMPLATE		
	AREAS CHECKED		

ORIGINAL SURVEY	SURVEYED	BY	DATE
NOTE BOOK	PLOTTED		
NO.	TEMPLATE		
	AREAS CHECKED		

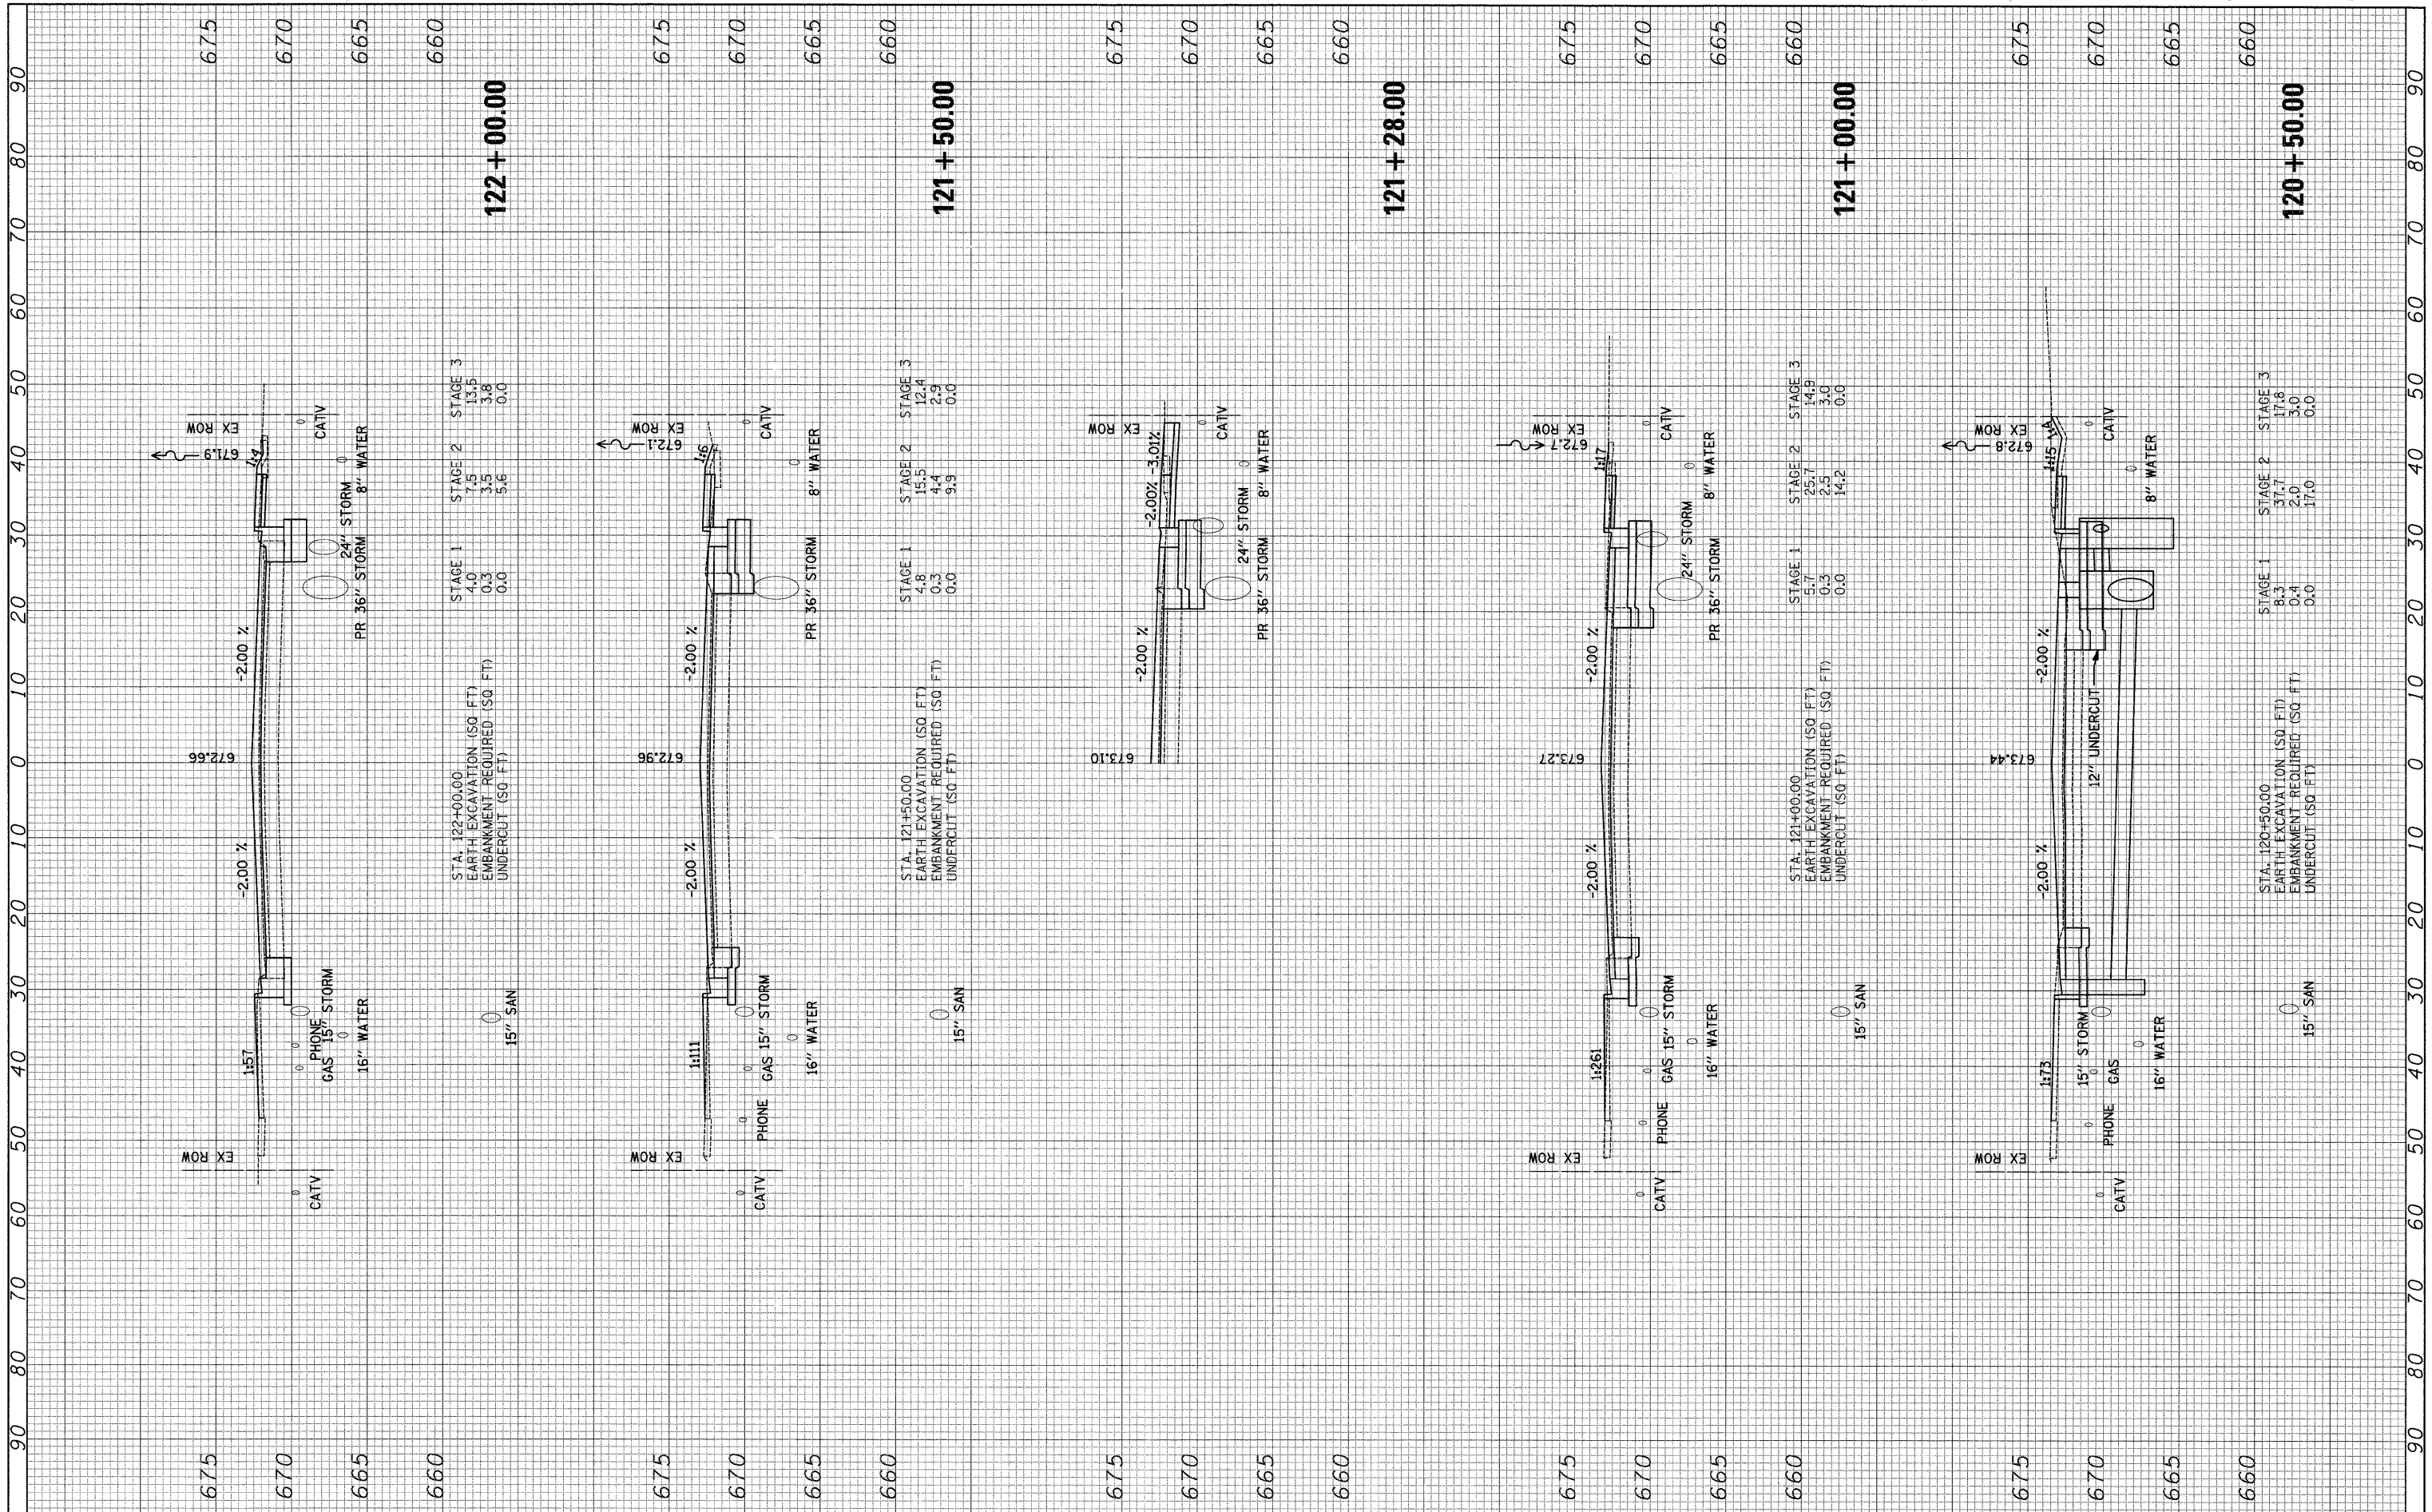

STA. 122+00.00  
EARTH EXCAVATION (SQ. FT) 4.0  
EMBANKMENT REQUIRED (SQ. FT) 0.3  
UNDERCUT (SQ. FT) 0.0

STAGE	1	2	3
7.5	13.5	13.5	13.5
3.5	3.8	3.8	3.8
5.6	0.0	0.0	0.0

STA. 121+50.00  
EARTH EXCAVATION (SQ. FT) 4.8  
EMBANKMENT REQUIRED (SQ. FT) 0.3  
UNDERCUT (SQ. FT) 0.0

STAGE	1	2	3
15.5	15.5	12.4	12.4
4.4	4.4	2.9	2.9
9.9	0.0	0.0	0.0

STA. 121+00.00  
EARTH EXCAVATION (SQ. FT) 5.7  
EMBANKMENT REQUIRED (SQ. FT) 0.3  
UNDERCUT (SQ. FT) 0.0

STAGE	1	2	3
25.7	25.7	14.9	14.9
2.5	2.5	3.0	3.0
14.2	0.0	0.0	0.0

STA. 120+50.00  
EARTH EXCAVATION (SQ. FT) 8.3  
EMBANKMENT REQUIRED (SQ. FT) 0.4  
UNDERCUT (SQ. FT) 0.0

STAGE	1	2	3
37.7	37.7	17.0	17.0
2.0	2.0	3.0	3.0
17.0	0.0	0.0	0.0

FILE NAME = J:\2275\Cad\Sheet\2275_xsacs_Greenwood.dgn	USER NAME = blg	DESIGNED - JAT	REVISED -
		DRAWN - JAT	REVISED -
		CHECKED - DJK	REVISED -
		DATE - 11-23-09	REVISED -

**STATE OF ILLINOIS  
DEPARTMENT OF TRANSPORTATION**

<b>CROSS SECTIONS - GREENWOOD ROAD</b>	
SCALE:	SHEET NO. 15 OF 17 SHEETS
STA. 120+50.00 TO STA. 122+00.00	

F.A.U. RTE. 2743	SECTION 05-00161-00-CH	COUNTY COOK	TOTAL SHEETS 112	SHEET NO. 105
CONTRACT NO. 63383				
FED. ROAD DIST. NO. 1 ILLINOIS FED. AID PROJECT M-8003 (543)				