


ORIGINAL SURVEY	SURVEYED	BY	DATE
NOTE BOOK	PLOTTED		
NO.	TEMPLATE		
	AREAS CHECKED		

ORIGINAL SURVEY	SURVEYED	BY	DATE
NOTE BOOK	PLOTTED		
NO.	TEMPLATE		
	AREAS CHECKED		

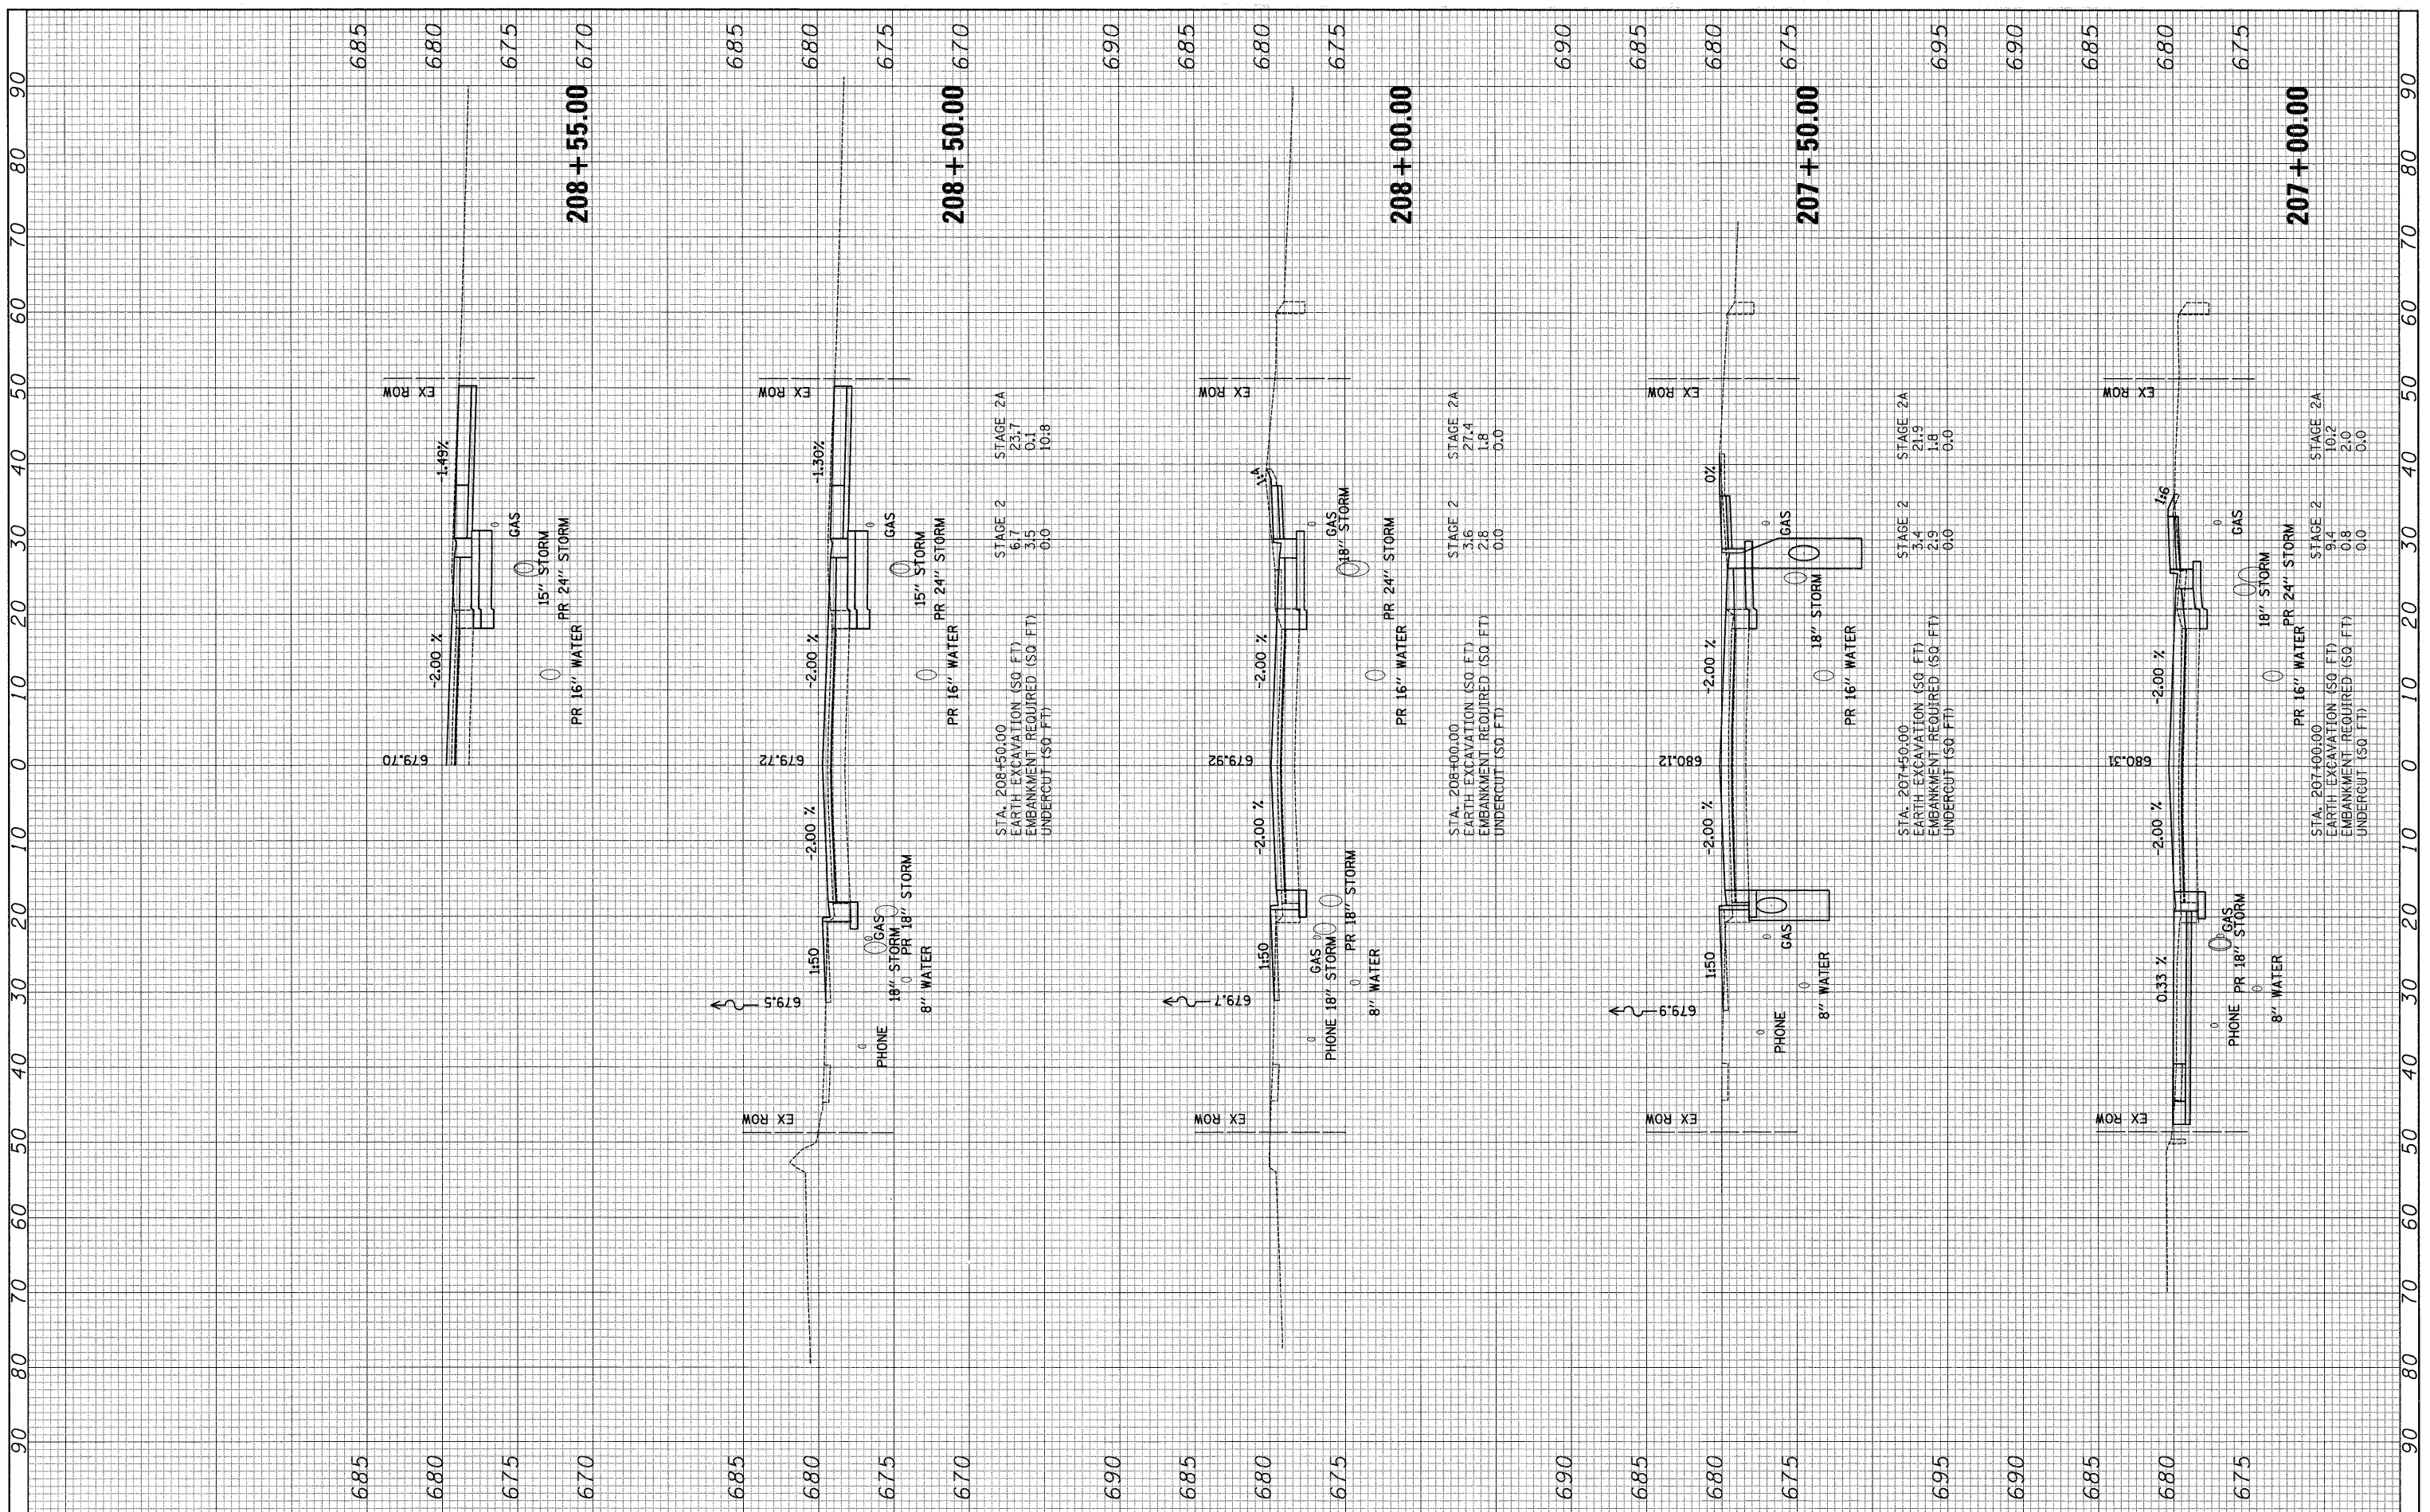

FILE NAME = J:\2275\Cad\Sheet\2275_xsecs_01env1ew.dgn
 USER NAME = blg

DESIGNED - JAT
 DRAWN - JAT
 CHECKED - DJK
 DATE - 11-23-09

REVISIONS:
 REVISED -
 REVISED -
 REVISED -
 REVISED -

**STATE OF ILLINOIS
 DEPARTMENT OF TRANSPORTATION**

CROSS SECTIONS - GLENVIEW ROAD

SCALE: SHEET NO. 2 OF 5 SHEETS STA. 207+00.00 TO STA.208+55.00

F.A.U. RTE.	SECTION	COUNTY	TOTAL SHEETS	SHEET NO.
2743	05-00161-00-CH	COOK	112	109
CONTRACT NO. 63383				
FED. ROAD DIST. NO. 1 ILLINOIS FED. AID PROJECT M-8003 (543)				