

STATE OF ILLINOIS
DEPARTMENT OF TRANSPORTATION
DIVISION OF HIGHWAYS

CITY OF CENTREVILLE

FAU ROUTE 9202
(CHURCH ROAD RESURFACING)
SEC 09-00016-00-RS
PROJECT NO. ARA-5011(294)

INDEX OF SHEETS

- 1 COVER SHEET
- 2-3 GENERAL NOTES, SUMMARY OF QUANTITIES AND TYPICAL SECTIONS
- 4 QUANTITY SCHEDULES
- 5-18 PLAN & PROFILE SHEETS
- 19 MISCELLANEOUS DETAILS
- 20-36 CROSS SECTION SHEETS

LIST OF STANDARDS

- 000001-05 STANDARD SYMBOLS, ABBREVIATIONS AND PATTERNS
- 001006 DECIMAL OF AN INCH AND OF A FOOT
- 424001-06 CURB RAMPS FOR SIDEWALKS
- 606001-04 CONCRETE CURB TYPE B & COMBINATION CONCRETE CURB & GUTTER
- 701301-03 LANE CLOSURE 2L, 2W, SHORT TIME OPERATIONS
- 701501-05 URBAN LANE CLOSURE 2L, 2W, UNDIVIDED
- 701901-01 TRAFFIC CONTROL DEVICES
- 780001-02 TYPICAL PAVEMENT MARKINGS

UTILITY OWNERS

- WATER:** ILLINOIS AMERICAN WATER COMPANY
2525 MOUSETTE LANE
CAHOKIA, ILLINOIS 62206
618/332-6620
- GAS:** ILLINOIS POWER COMPANY
330 NORTH 29TH ST.
EAST ST. LOUIS, ILLINOIS 62203
800/755-5000
- ELECTRIC:** AMEREN-UE COMPANY
500 EAST BROADWAY
EAST ST. LOUIS, ILLINOIS 62203
618/492-2214
- TELEPHONE:** ILLINOIS BELL TELEPHONE COMPANY
203 GOETHE
COLLINSVILLE, ILLINOIS 62234
618/348-6400
- CABLE T.V.:** CHARTER COMMUNICATIONS
508 NIAGRA
EAST ALTON, ILLINOIS 62024
618/876-4155
- J.U.L.L.E. (800) 892-0123
E. ST. LOUIS TOWNSHIP
CITY OF E. ST. LOUIS, IL

CITY OF CENTREVILLE

MAYOR: MARIUS JACKSON

ST. CLAIR COUNTY
JOB NO. C-98-370-09

BEGIN CONSTRUCTION
STA. 0+00
(MOUSETTE LN.)




LOCATION MAP

NO SCALE

DESIGNATION: URBAN COLLECTOR (OWS-2)
ADT = 2460
PROJECT LENGTH = 6840.21FT (1.30 MILES)

PROJECT LOCATION

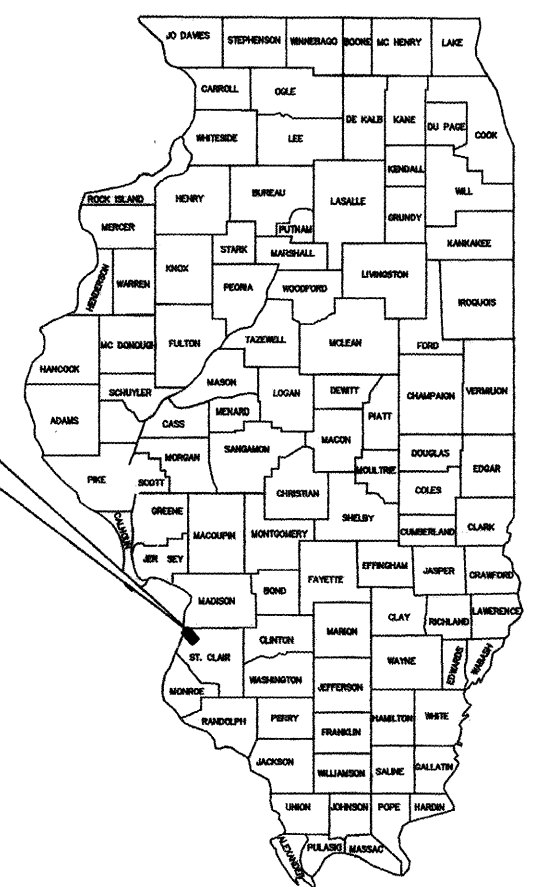

ST. CLAIR COUNTY
LOCATION OF SECTION INDICATED THUS -

STATE OF ILLINOIS
DEPARTMENT OF TRANSPORTATION

APPROVED: *Marius Jackson* 1-14 2010
MARIUS JACKSON, MAYOR, CITY OF CENTREVILLE

PASSED: *Joseph...* February 17, 2010
DISTRICT 8 ENGINEER OF LOCAL ROADS & STREETS

RELEASING FOR BID BASED ON LIMITED REVIEW: *Mary C. Lamie* February 17, 2010
DEPUTY DIRECTOR OF HIGHWAYS, REGION 5 ENGINEER

END CONSTRUCTION
STA. 68+40.21
(ILLINOIS RT. 157)



Michael R. Arnold 1/14/2010
MICHAEL R. ARNOLD
ILLINOIS P.E. NO. 062-048888
EXPIRES: 11-30-2011



FILE NAME	USER NAME = \$USER\$	DESIGNED -- KJW	REVISED --	CITY OF CENTREVILLE CHURCH ROAD IMPROVEMENTS	COVER SHEET	F.A.U. RT. 9202	SECTION 09-00016-00 RS	COUNTY ST. CLAIR	TOTAL SHEETS 36	SHEET NO. 1		
\$FILEL\$	PLOT SCALE = 1:1	DRAWN -- JMA	REVISED --			SCALE: N.T.S.	SHEET NO. 1 OF 36 SHEETS	STA. 00+00 TO STA. 68+40.21	CONTRACT NO. 97431			
	PLOT DATE =	CHECKED --	REVISED --			FED. ROAD DIST. NO. - ILLINOIS FED. AID PROJECT						
		DATE --	REVISED --									