


MATCH LINE STA. 5+00

MATCH LINE STA. 10+00

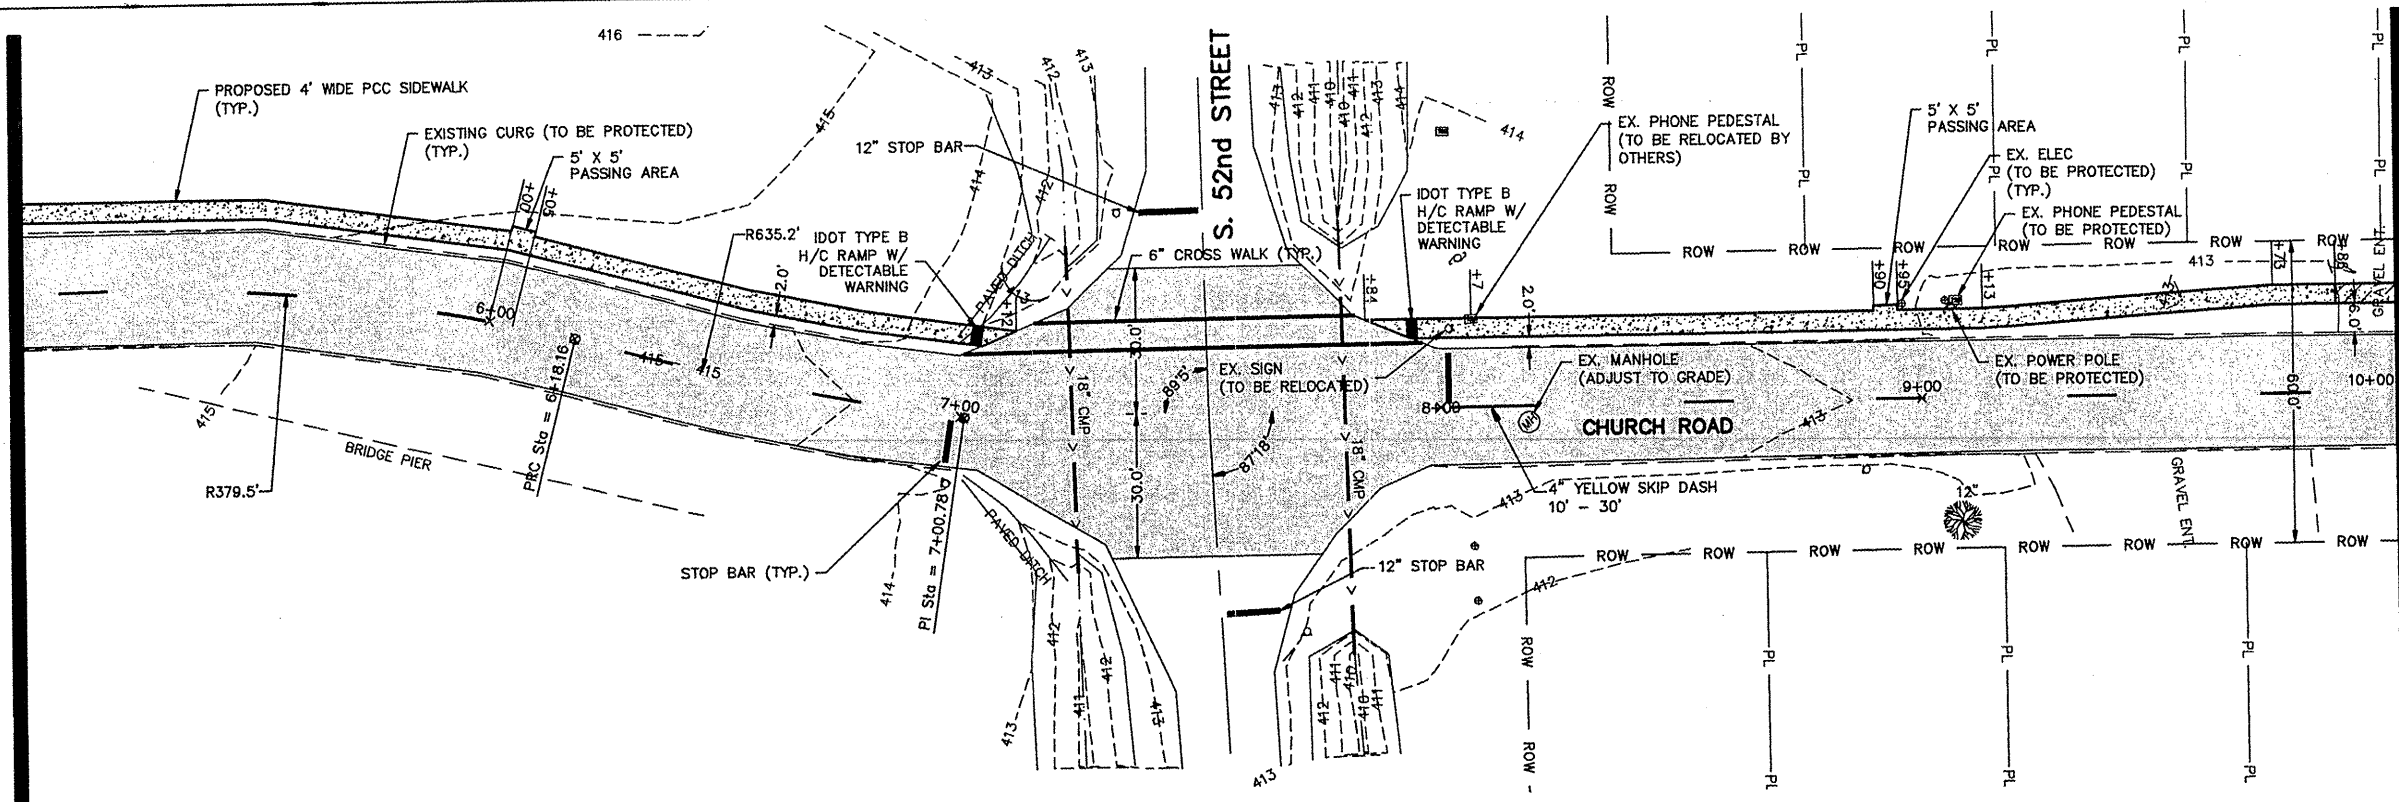


PLAN
GRAPHIC SCALE

LEGEND

	PROPOSED CONCRETE DRIVEWAY
	PROPOSED 4' WIDE PCC SIDEWALK
	1 1/2\"/>

MATCH LINE STA. 5+00

MATCH LINE STA. 10+00

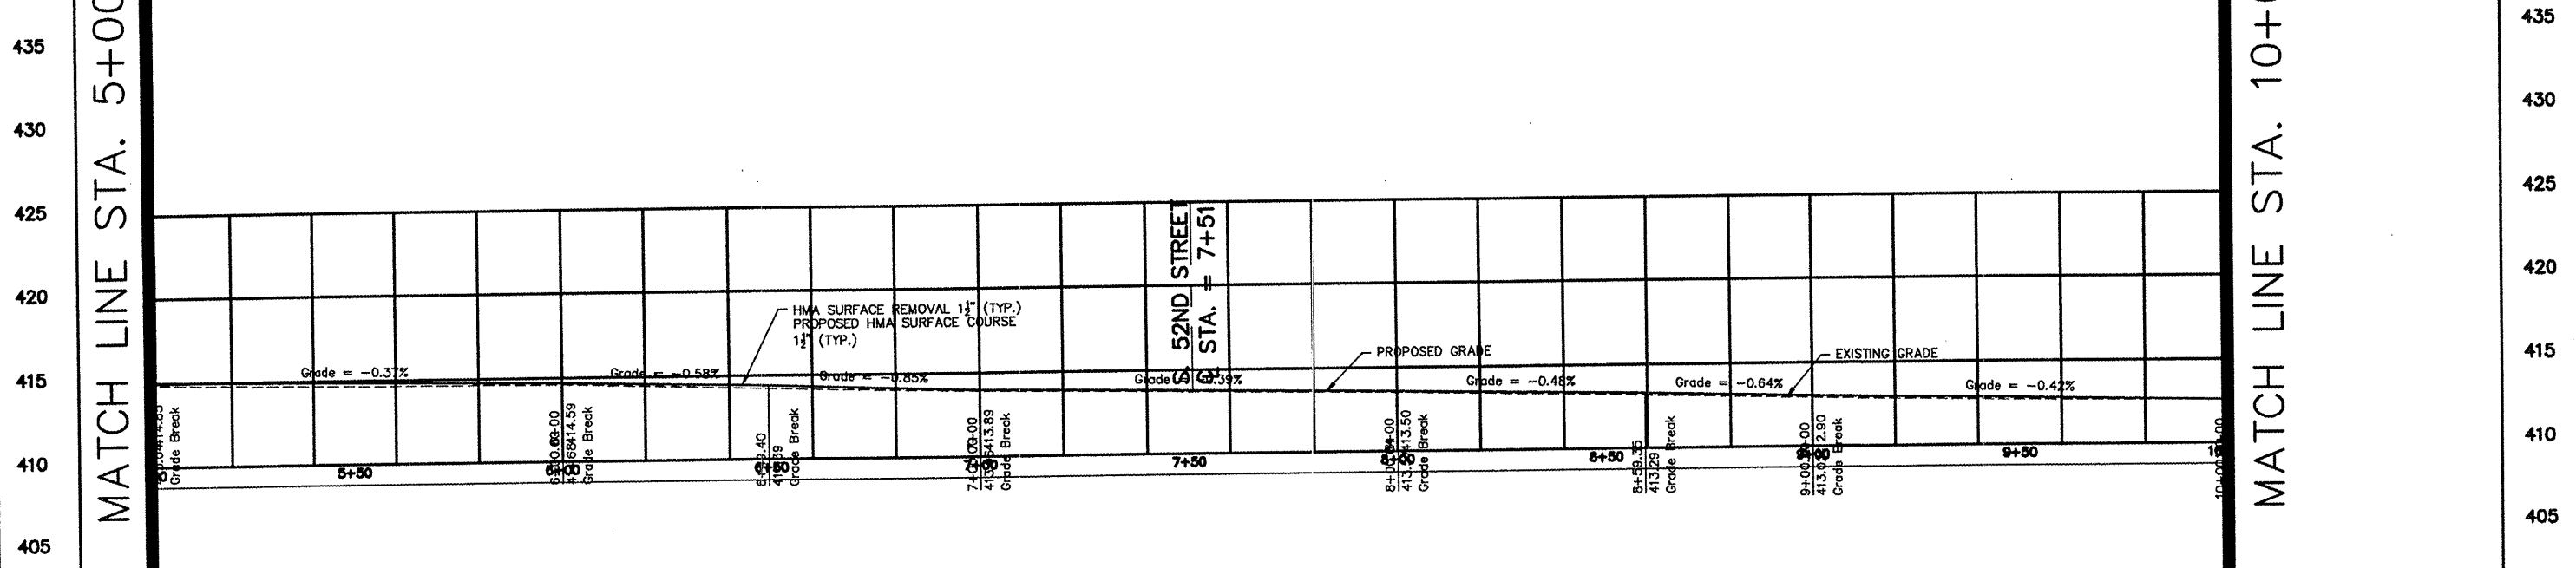

PROFILE
HORIZ. SCALE: 1" = 20'
VERT. SCALE: 1" = 5'

PLAN

DESIGNED	KJW
DRAWN	JMA
CHECKED	
DATE	6-24-09

PROFILE

DESIGNED	KJW
DRAWN	JMA
CHECKED	
DATE	6-24-09

FILE NAME: \$FILE\$.DWG

USER NAME = \$USER\$	DESIGNED - KJW	REVISED -
	DRAWN - JMA	REVISED -
PLOT SCALE = 1:1	CHECKED -	REVISED -
PLOT DATE = 6-24-09	DATE - 6-24-09	REVISED -

CITY OF CENTERVILLE
CHURCH ROAD RESURFACING

PLAN & PROFILE

SCALE: 1"=20'	SHEET NO. 6 OF 36 SHEETS	STA. 5+00 TO STA. 10+00
---------------	--------------------------	-------------------------

F.A.U. RTE. 9202	SECTION 09-00016-00 RS	COUNTY ST. CLAIR	TOTAL SHEETS 36	SHEET NO. 6
FED. ROAD DIST. NO. ILLINOIS FED. AID PROJECT			CONTRACT NO. 97431	