


PLAN
 DRAWN BY: JMA
 CHECKED BY: JMA
 DATE: 6-24-09

MATCH LINE STA. 15+00

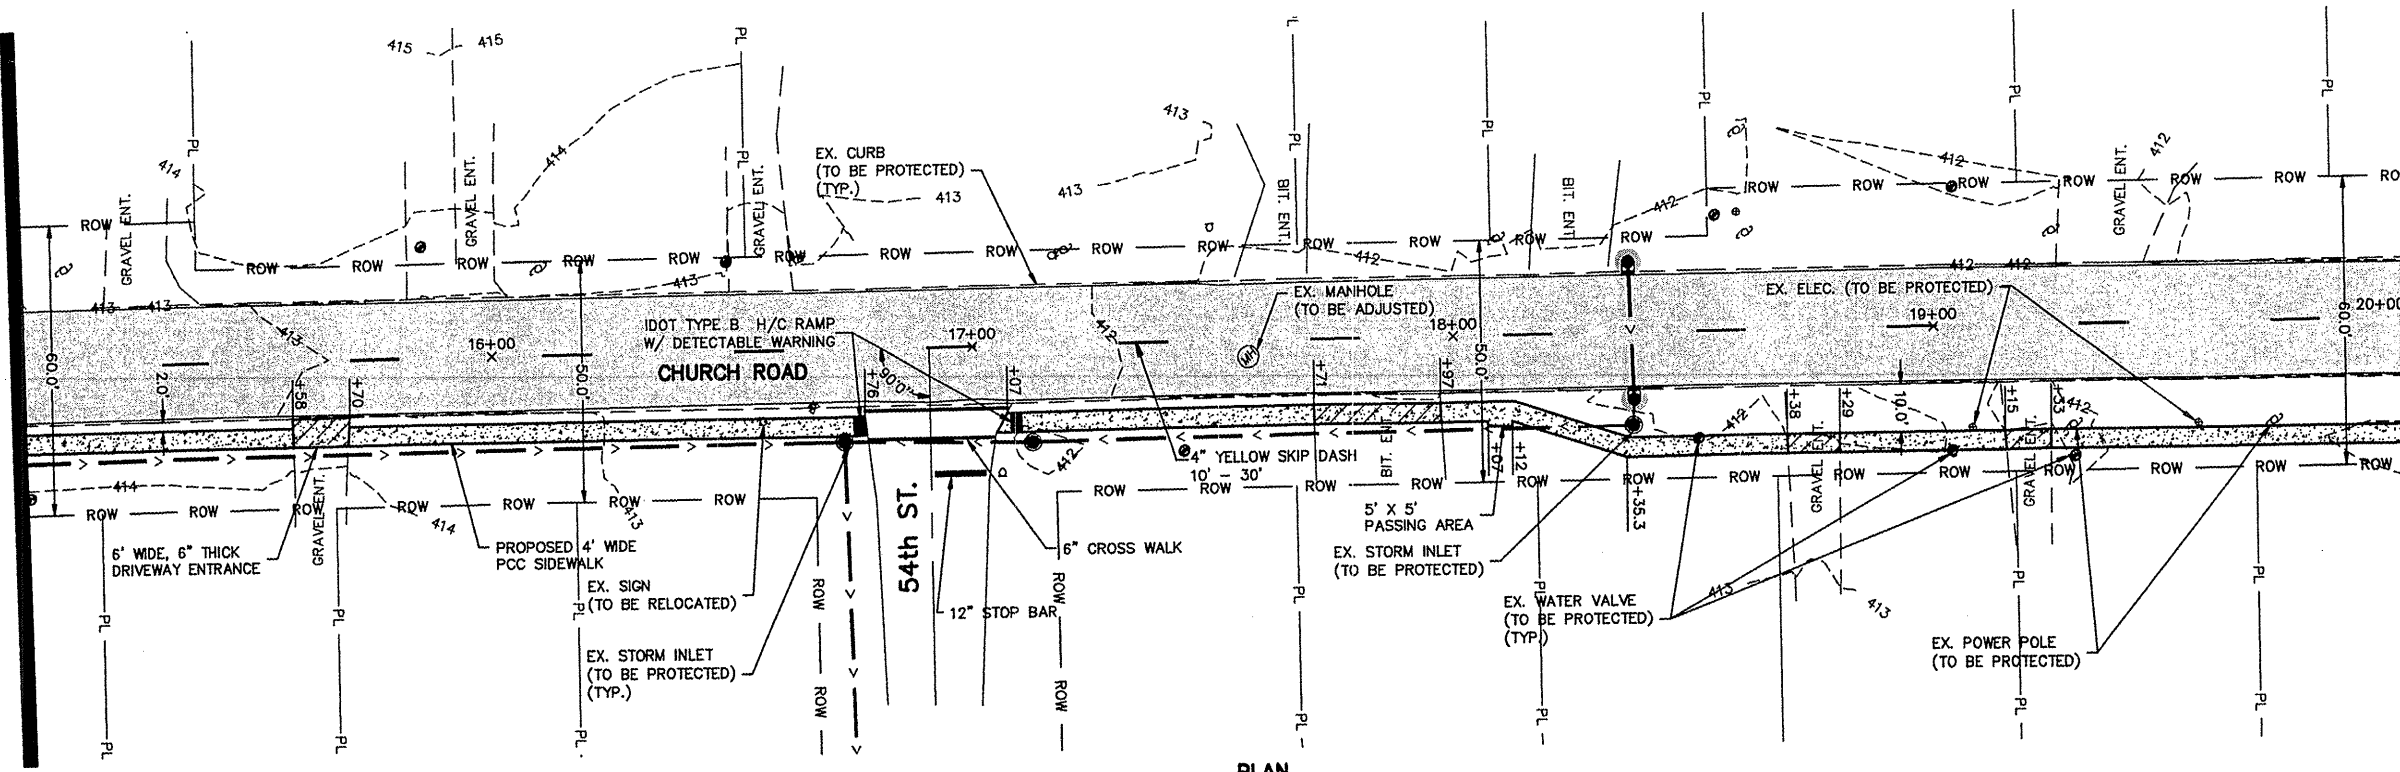


MATCH LINE STA. 20+00

- LEGEND**
- PROPOSED CONCRETE DRIVEWAY
 - PROPOSED 4' WIDE PCC SIDEWALK
 - 1 1/2\"/>

PROFILE
 DRAWN BY: JMA
 CHECKED BY: JMA
 DATE: 6-24-09

MATCH LINE STA. 15+00

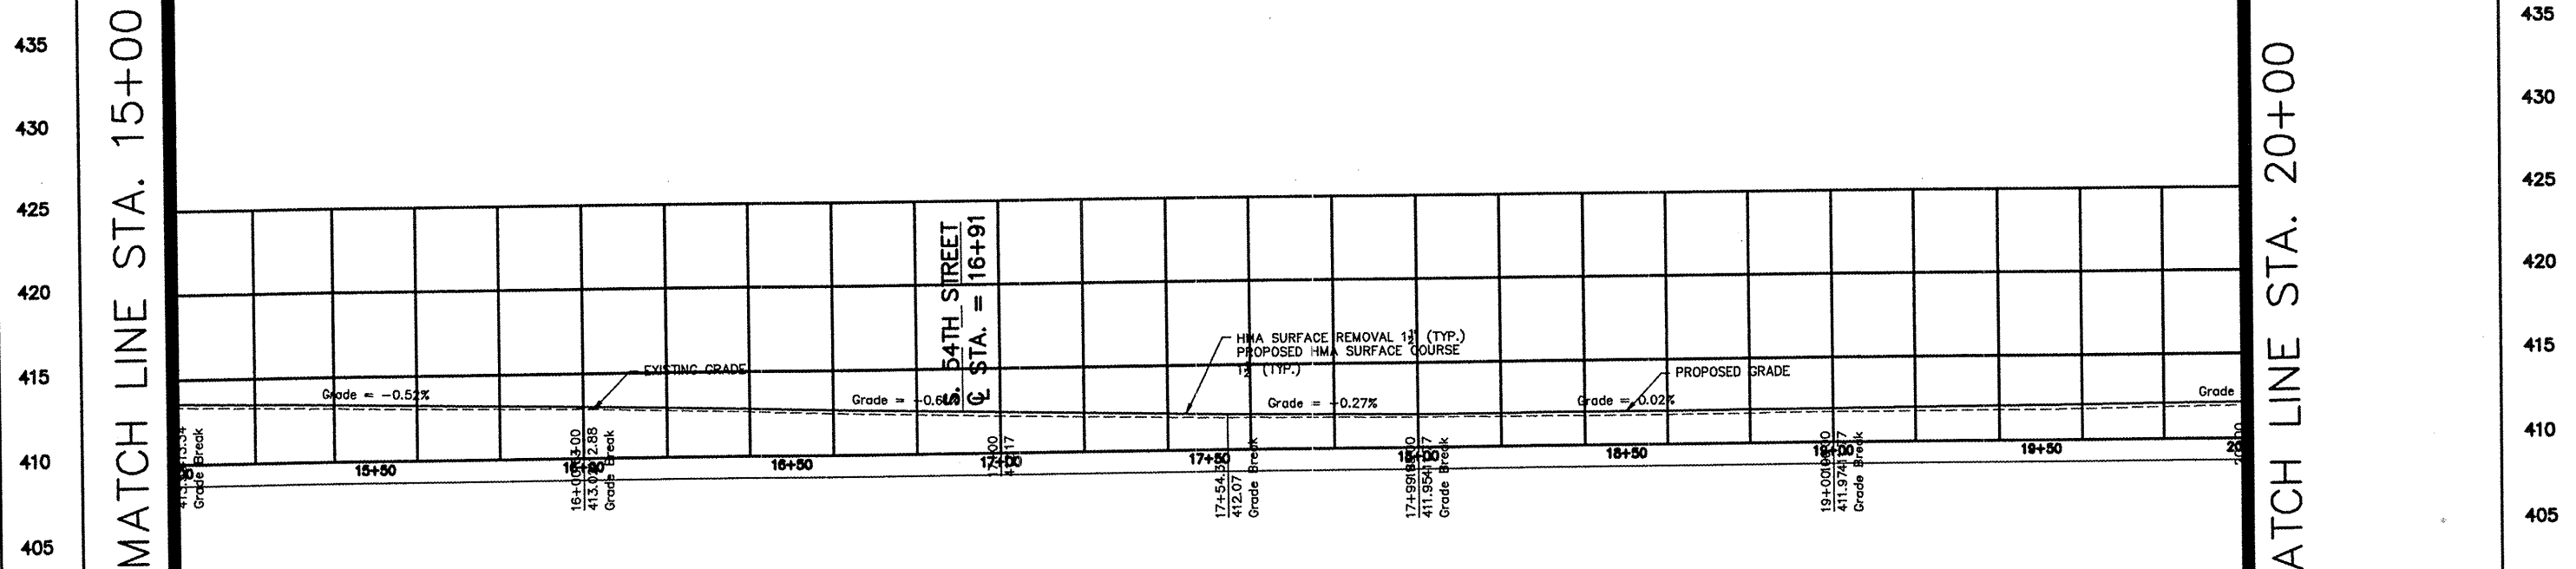

PROFILE
 HORIZ. SCALE: 1" = 20'
 VERT. SCALE: 1" = 5'

MATCH LINE STA. 20+00

FILE NAME	USER NAME = JMA	DESIGNED = KJW	REVISED =
DATE	DATE = 6-24-09	CHECKED = JMA	REVISED =
PLOT DATE = 6-24-09		DATE = 6-24-09	REVISED =

DESIGNED = KJW	REVISED =
DRAWN = JMA	REVISED =
CHECKED = JMA	REVISED =
DATE = 6-24-09	REVISED =

CITY OF CENTERVILLE
 CHURCH ROAD RESURFACING

PLAN & PROFILE
 SCALE: 1"=20' SHEET NO. 8 OF 36 SHEETS STA. 15+00 TO STA. 20+00

F.A.U. RTE.	SECTION	COUNTY	TOTAL SHEETS	SHEET NO.
9202	09-00016-00 RS	ST. CLAR	36	8
FED. ROAD DIST. NO.			ILLINOIS FED. AID PROJECT	