


MATCH LINE STA. 20+00

MATCH LINE STA. 25+00

PLAN	DATE
REVISED	BY
NOTED	NO.
NO. 1	

PROFILE	DATE
REVISED	BY
NOTED	NO.
NO. 1	

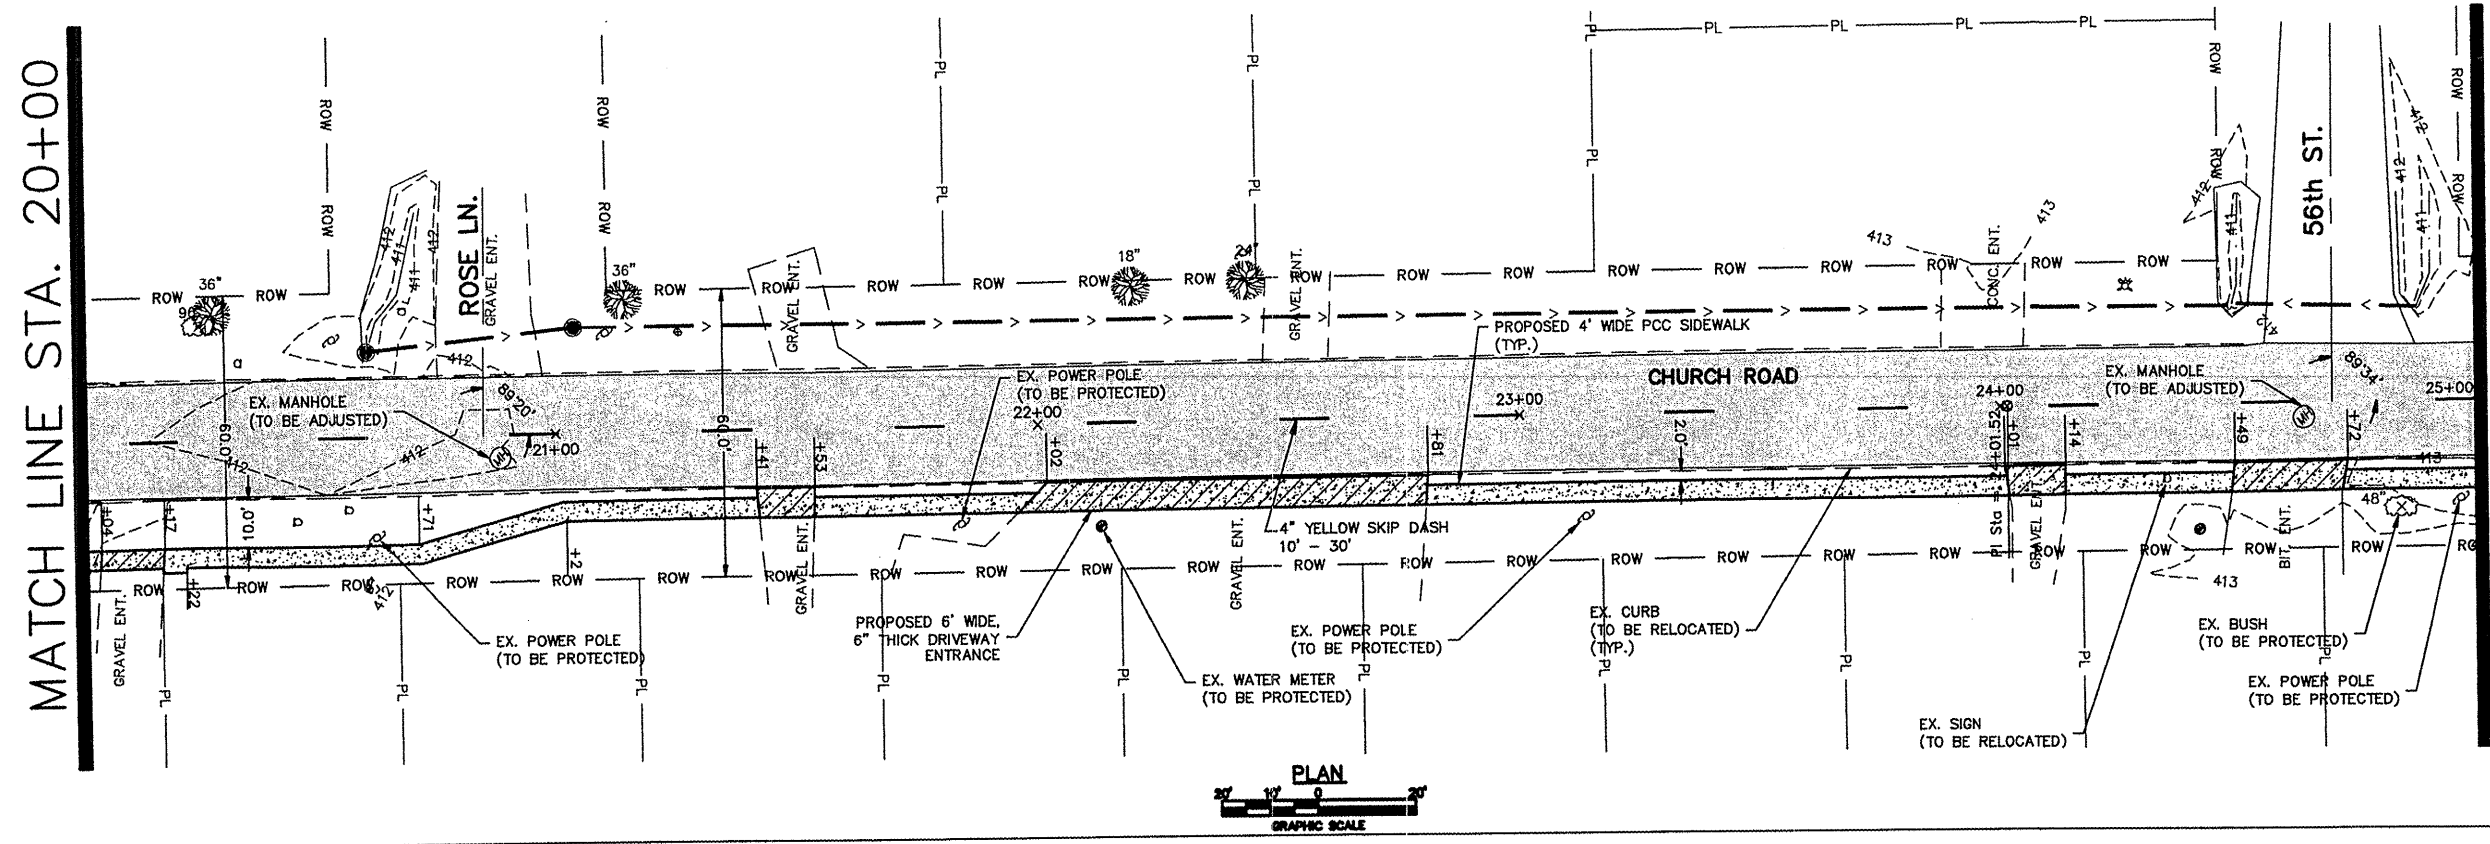


LEGEND

	PROPOSED CONCRETE DRIVEWAY
	PROPOSED 4' WIDE PCC SIDEWALK
	1 1/2\"/>

MATCH LINE STA. 20+00

MATCH LINE STA. 25+00

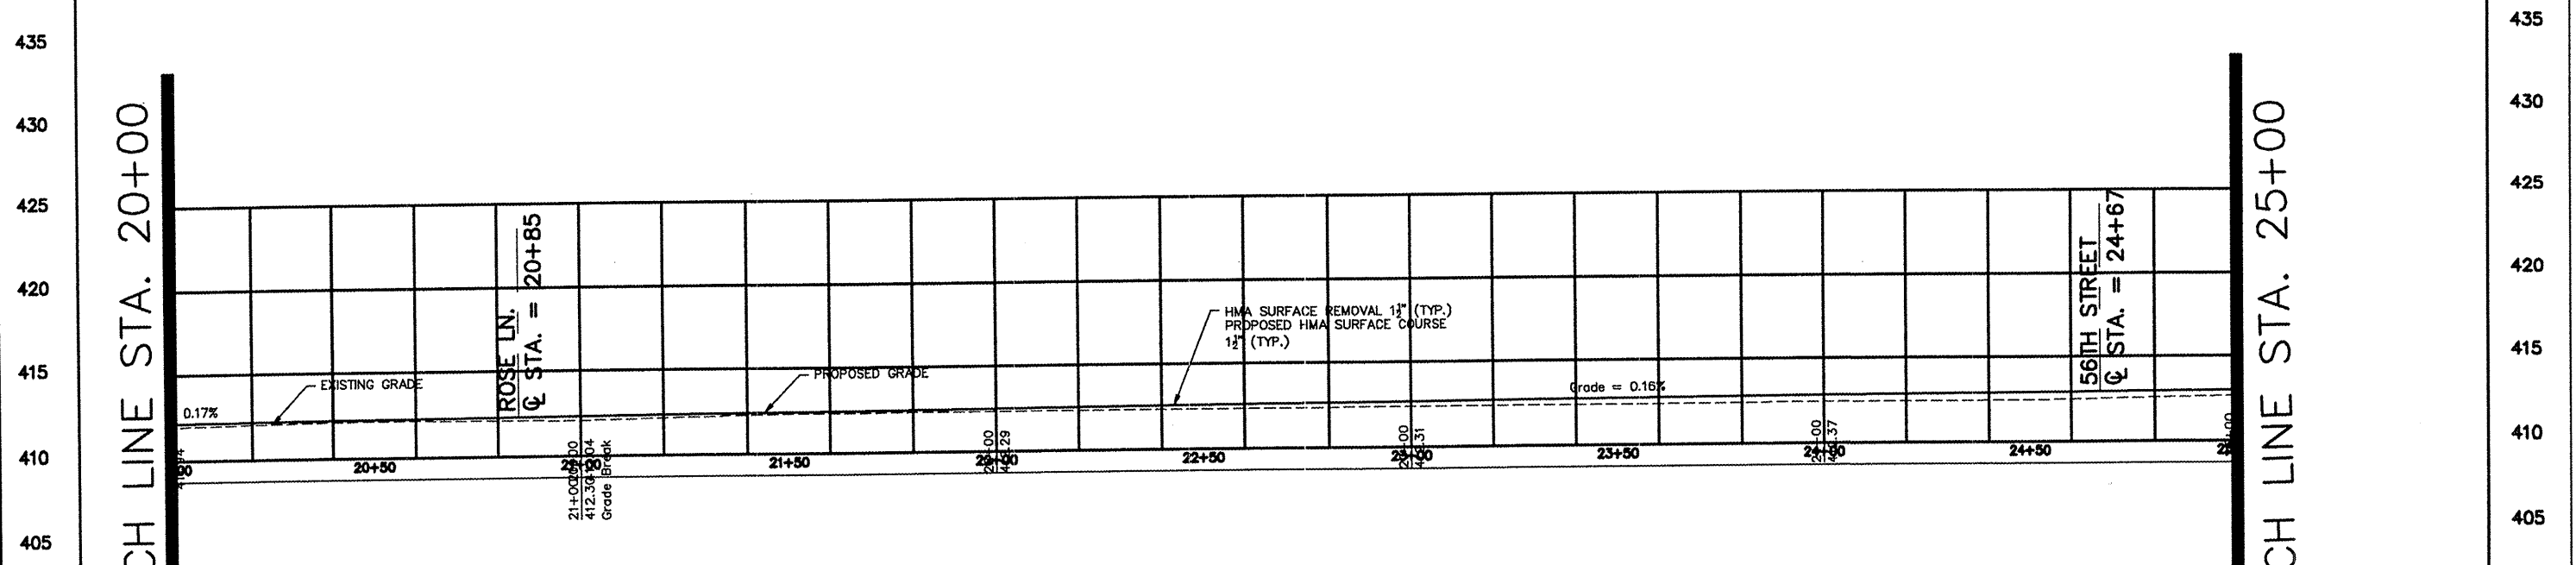

PROFILE
 HORIZ. SCALE: 1" = 20'
 VERT. SCALE: 1" = 5'

FILE NAME FILES	USER NAME = \$USER\$	DESIGNED - KJW	REVISED -	CITY OF CENTERVILLE CHURCH ROAD RESURFACING	PLAN & PROFILE		F.A.U. RTE. 9202	SECTION 09-00016-00 RS	COUNTY ST. CLAIR	TOTAL SHEETS 36	SHEET NO. 9	
	PLOT SCALE = 1:1	DRAWN - JMA	REVISED -		SCALE: 1"=20'	SHEET NO. 9 OF 36 SHEETS	STA. 20+00 TO STA. 25+00	CONTRACT NO. 97431		ILLINOIS FED. AID PROJECT		
	PLOT DATE = 2-10-08	CHECKED -	REVISED -									
		DATE - 6-24-09	REVISED -									