


PLAN  
 DRAWN BY: JMA  
 CHECKED BY: JMA  
 DATE: 6-24-09

MATCH LINE STA. 25+00

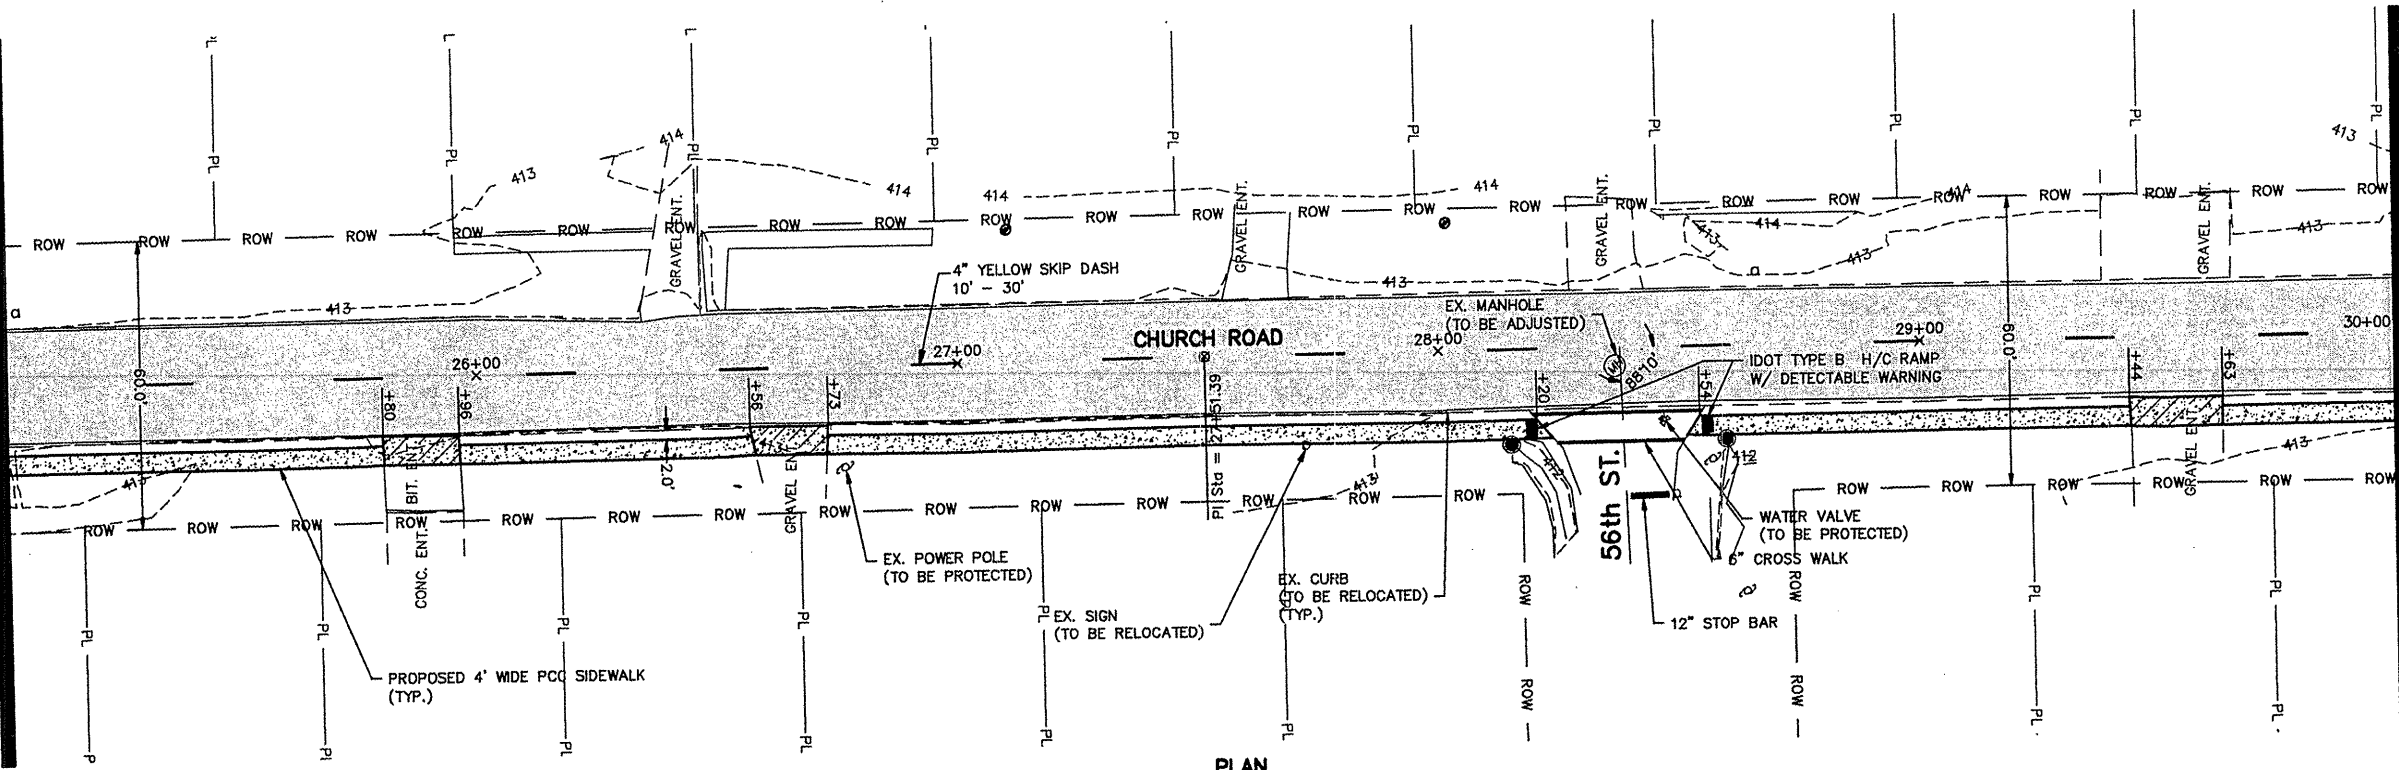


MATCH LINE STA. 30+00



- LEGEND**
- PROPOSED CONCRETE DRIVEWAY
  - PROPOSED 4' WIDE PCC SIDEWALK
  - 1 1/2\"/>

PROFILE  
 DRAWN BY: JMA  
 CHECKED BY: JMA  
 DATE: 6-24-09

MATCH LINE STA. 25+00

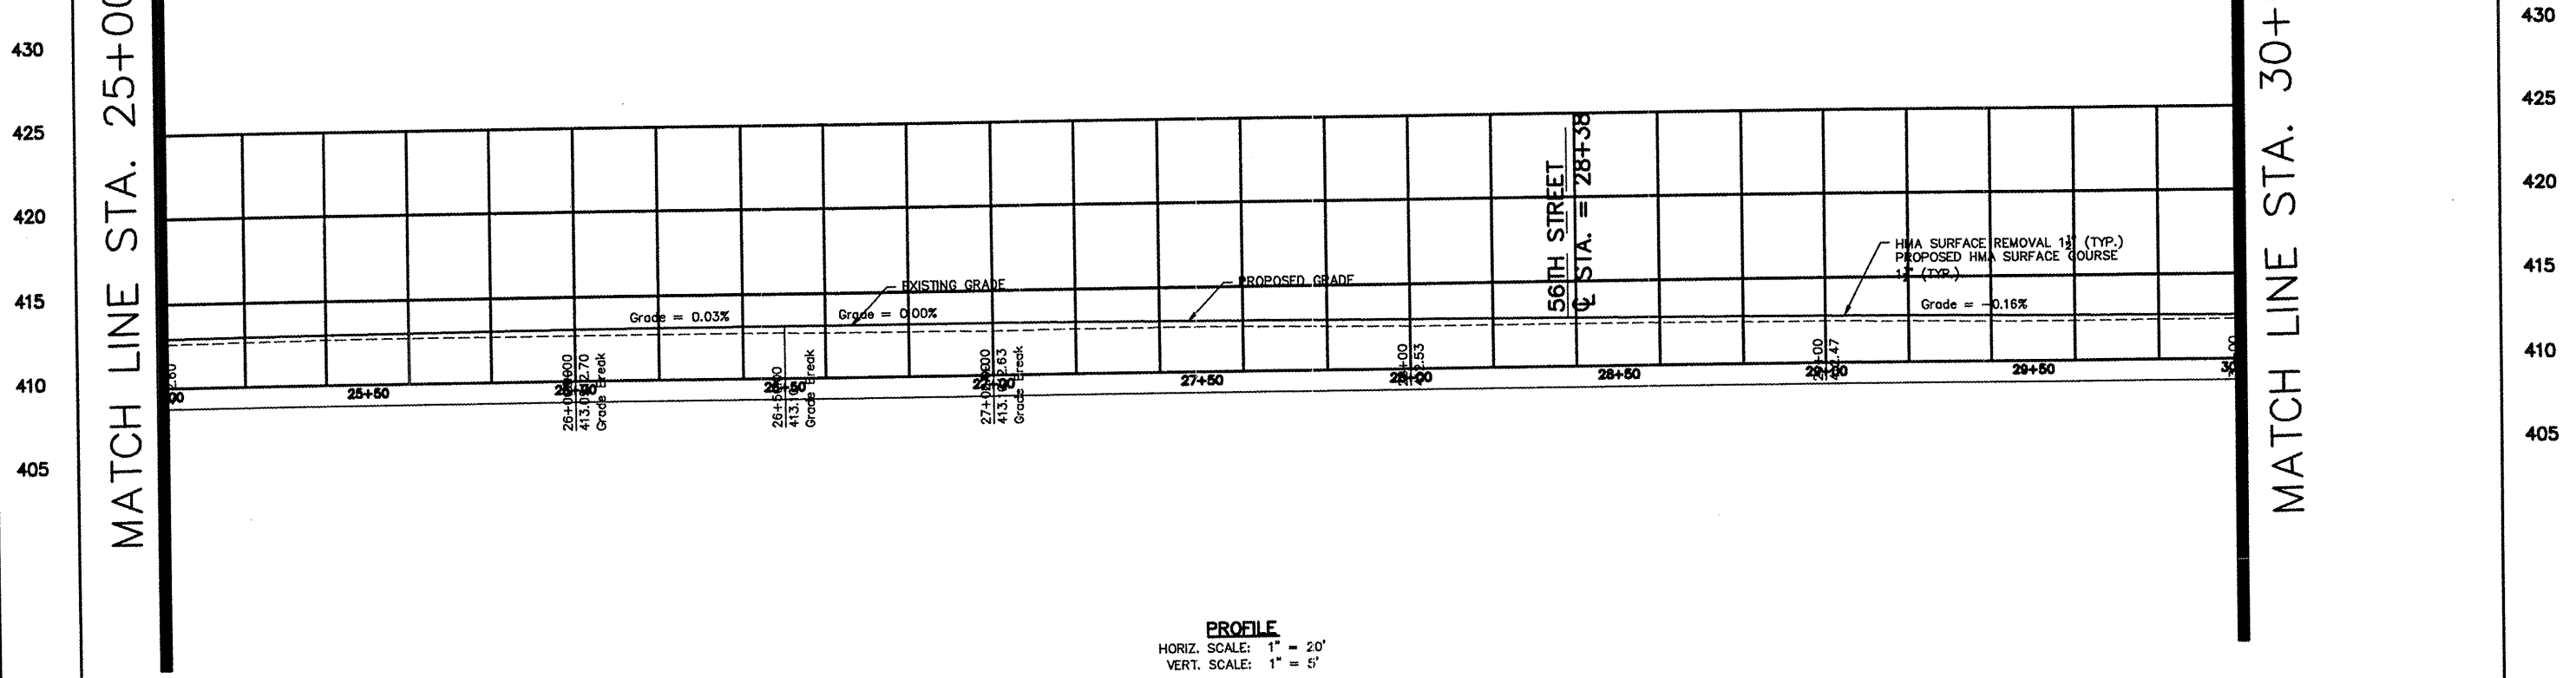

MATCH LINE STA. 30+00

**PROFILE**  
 HORIZ. SCALE: 1" = 20'  
 VERT. SCALE: 1" = 5'

FILE NAME: \$FILE\$

USER NAME = \$USER\$	DESIGNED - KJW	REVISED -
	DRAWN - JMA	REVISED -
PLOT SCALE = 1:1	CHECKED -	REVISED -
PLOT DATE = 6-24-09	DATE - 6-24-09	REVISED -

CITY OF CENTERVILLE  
 CHURCH ROAD RESURFACING

PLAN & PROFILE

SCALE: 1"=20' SHEET NO. 10 OF 36 SHEETS STA. 25+00 TO STA. 30+00

F.A.U. RTE.	SECTION	COUNTY	TOTAL SHEETS	SHEET NO.
9202	09-00016-00 RS	ST. CLAIR	36	10
FED. ROAD DIST. NO. - ILLINOIS FED. AID PROJECT			CONTRACT NO. 97431	