


MATCH LINE STA. 30+00

MATCH LINE STA. 35+00

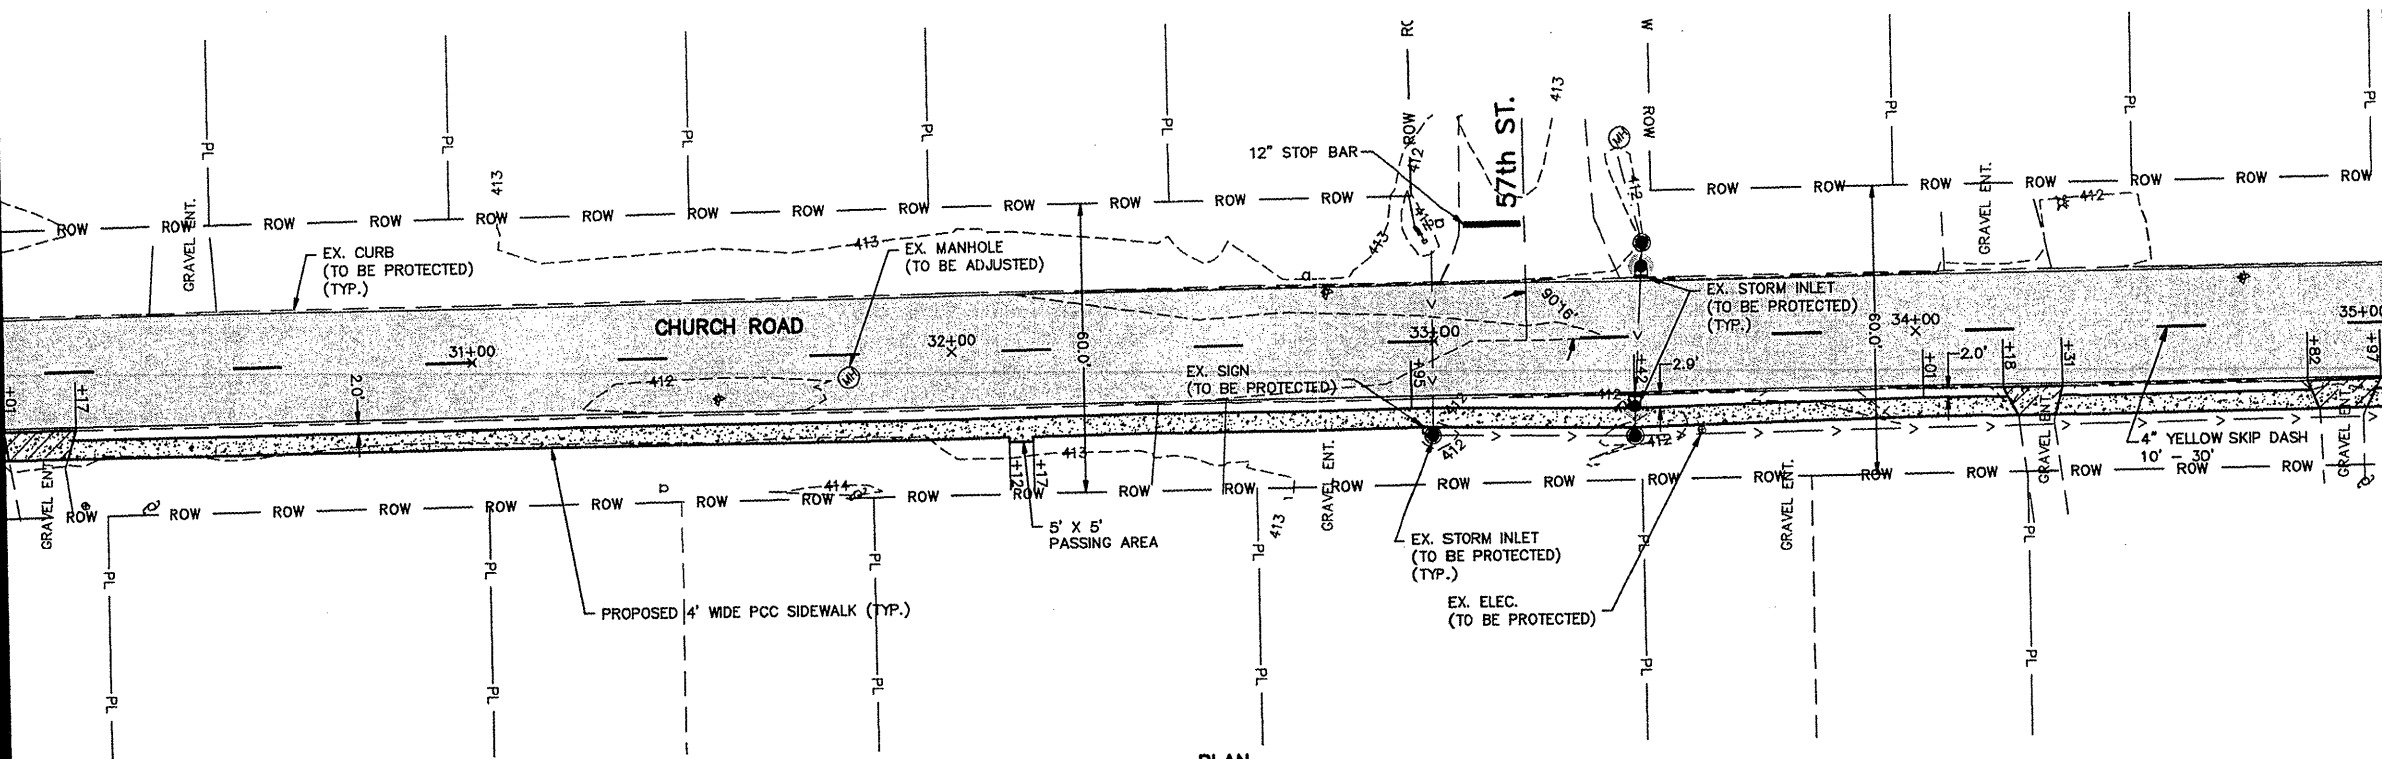


- LEGEND**
- PROPOSED CONCRETE DRIVEWAY
 - PROPOSED 4' WIDE PCC SIDEWALK
 - 1 1/2" ASPHALT OVERLAY

PLAN
 DRAWN BY: []
 CHECKED BY: []
 DATE: []

MATCH LINE STA. 30+00

MATCH LINE STA. 35+00

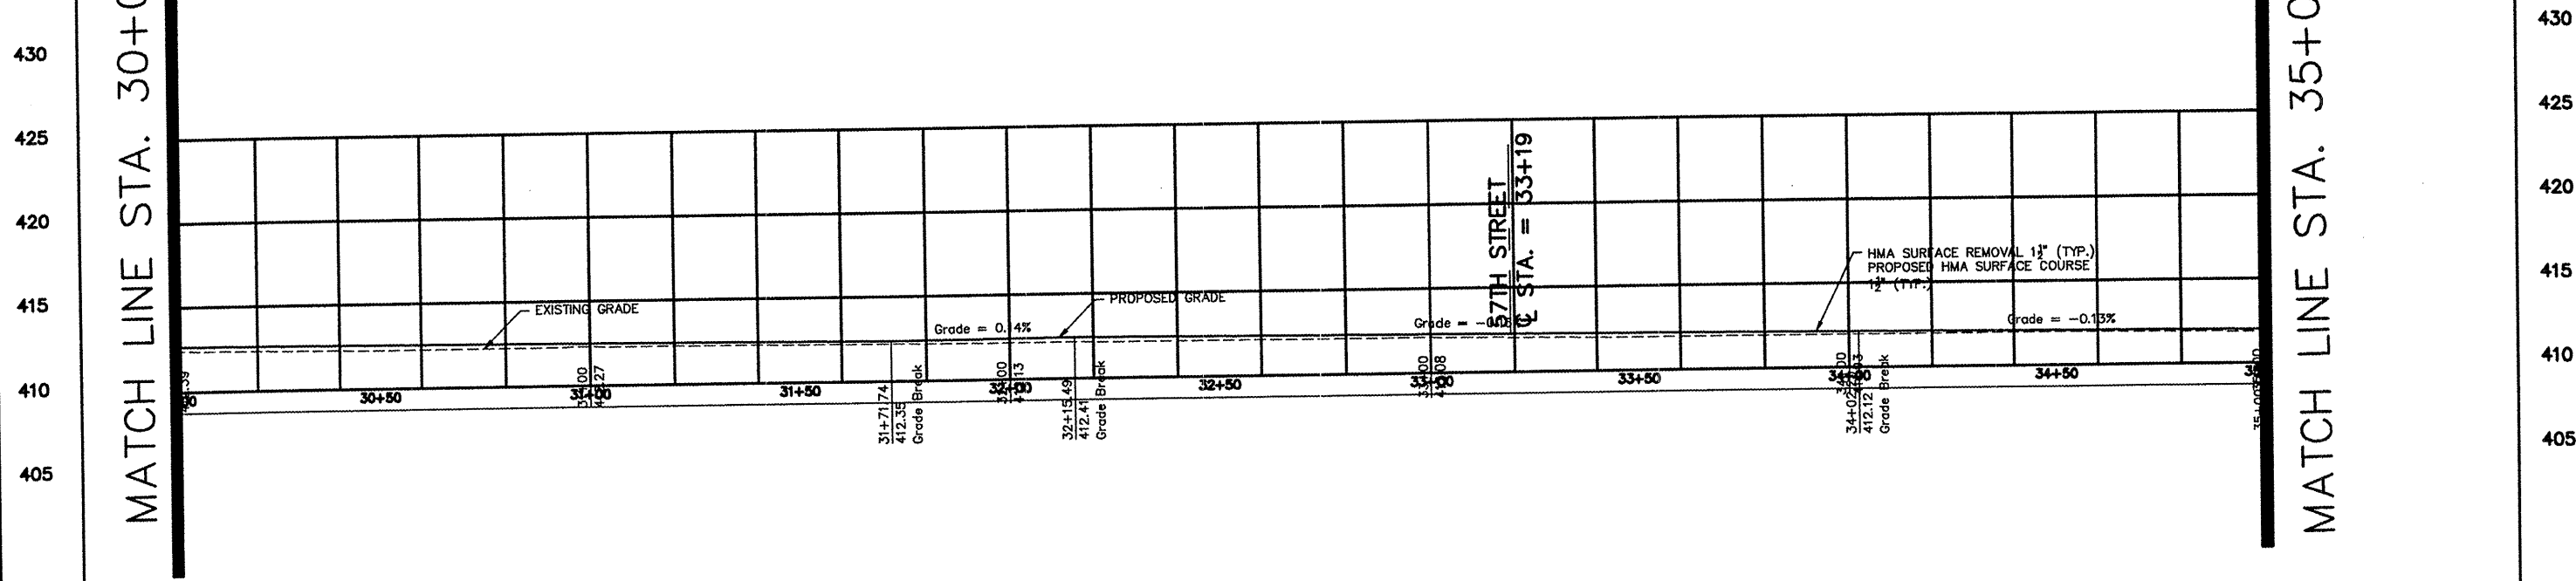

PROFILE
 HORIZ. SCALE: 1" = 20'
 VERT. SCALE: 1" = 5'

PROFILE
 DRAWN BY: []
 CHECKED BY: []
 DATE: []

FILE NAME	USER NAME = []	DESIGNED - KJW	REVISED -
FILES		DRAWN - JMA	REVISED -
		CHECKED -	REVISED -
		DATE - 6-24-09	REVISED -

CITY OF CENTERVILLE
 CHURCH ROAD RESURFACING

PLAN & PROFILE

SCALE: 1"=20' SHEET NO. 11 OF 36 SHEETS STA. 30+00 TO STA. 35+00

F.A.U. RTE.	SECTION	COUNTY	TOTAL SHEETS	SHEET NO.
9202	09-00016-00 RS	ST. CLAIR	36	11
CONTRACT NO. 97431				
FED. ROAD DIST. NO. [] ILLINOIS FED. AID PROJECT				