


MATCH LINE STA. 40+00


MATCH LINE STA. 45+00

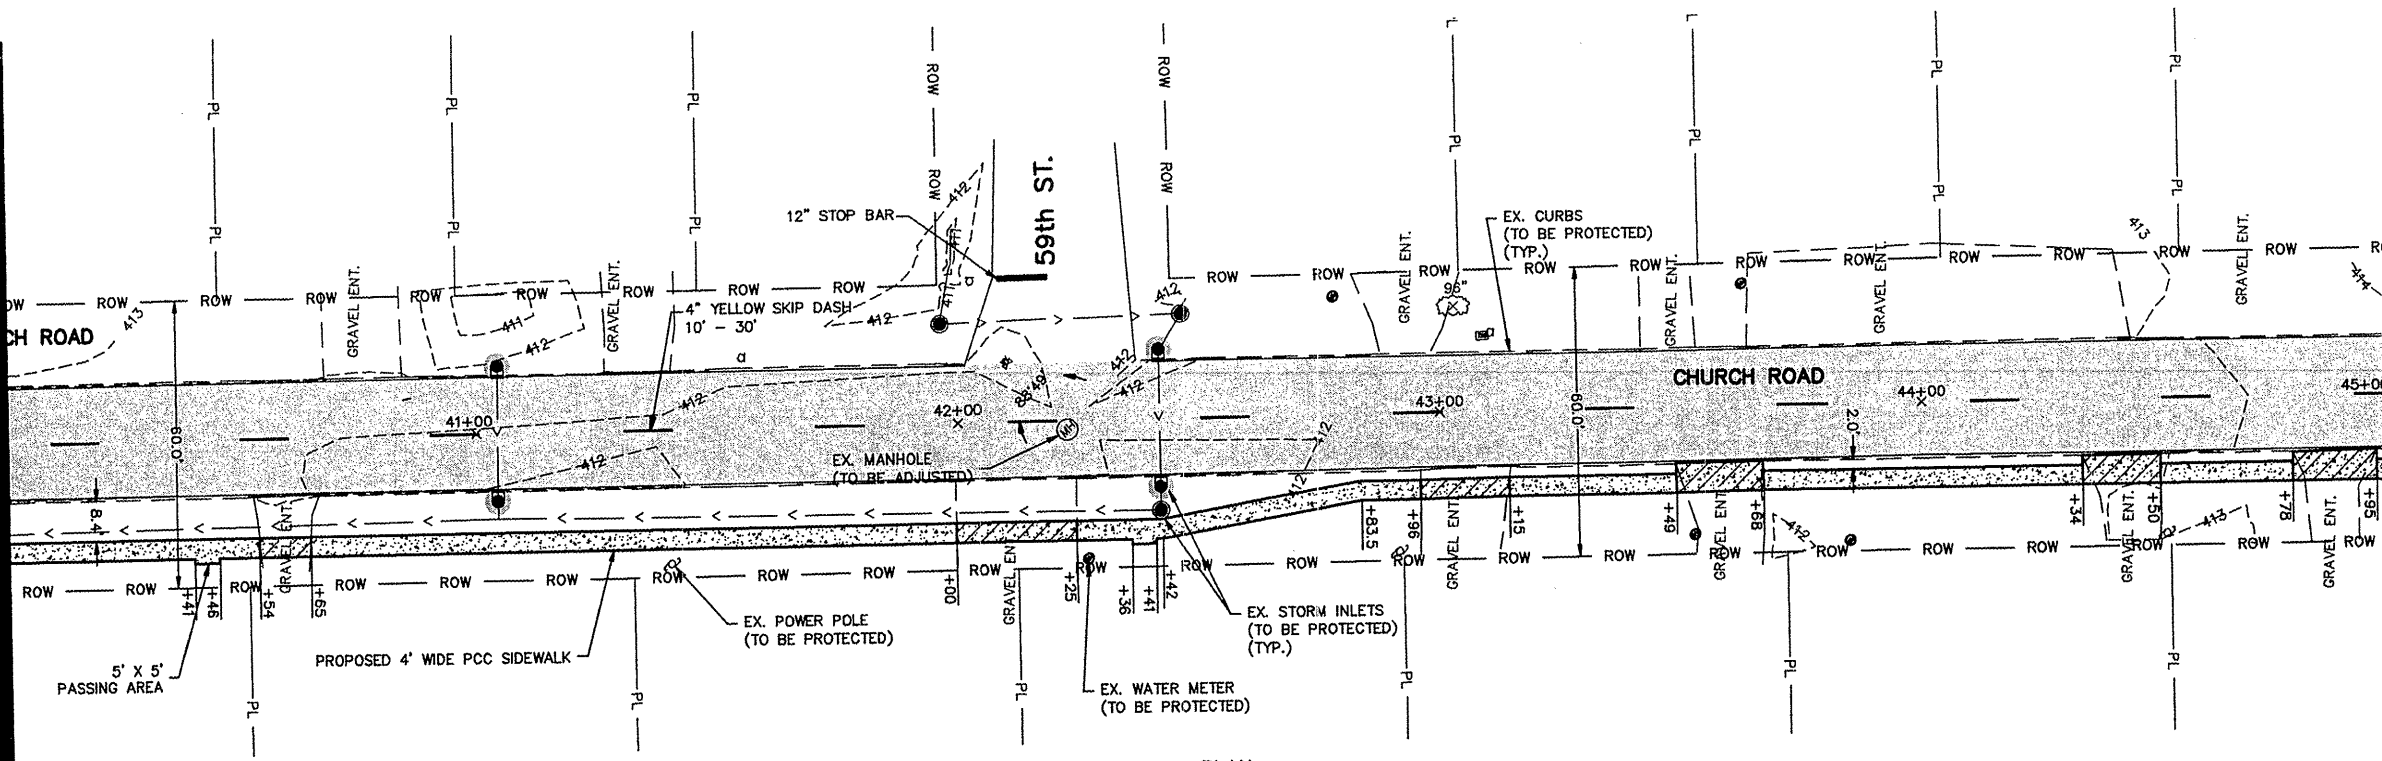

- LEGEND**
- PROPOSED CONCRETE DRIVEWAY
 - PROPOSED 4' WIDE PCC SIDEWALK
 - 1 1/2\"/>

MATCH LINE STA. 40+00

MATCH LINE STA. 45+00

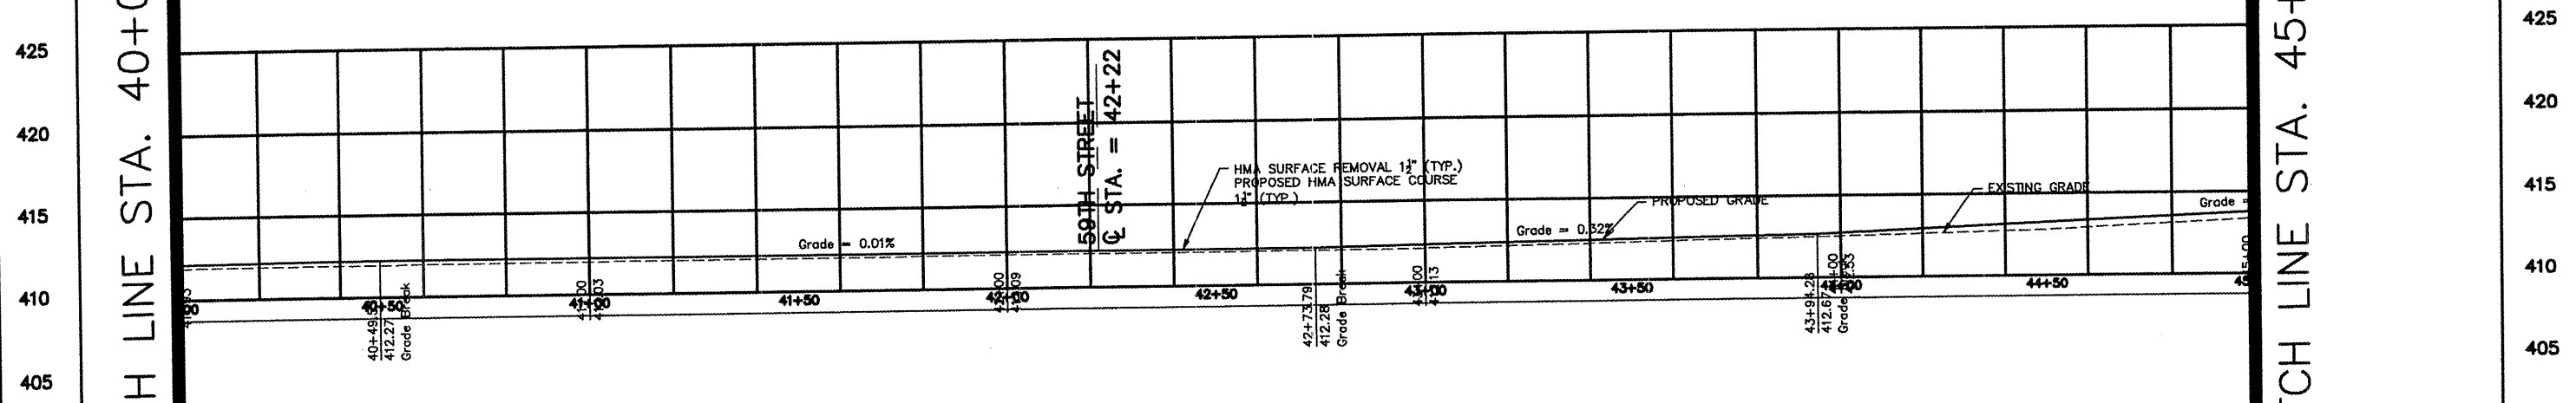

PROFILE
 HORIZ. SCALE: 1" = 20'
 VERT. SCALE: 1" = 5'

PLAN

REVISION	
DATE	
BY	
CHKD	
APP'D	
DATE	
BY	
CHKD	
APP'D	
DATE	
BY	
CHKD	
APP'D	
DATE	
BY	
CHKD	
APP'D	
DATE	

PROFILE

REVISION	
DATE	
BY	
CHKD	
APP'D	
DATE	
BY	
CHKD	
APP'D	
DATE	
BY	
CHKD	
APP'D	
DATE	
BY	
CHKD	
APP'D	
DATE	

FILE NAME	USER NAME = \$USER\$	DESIGNED - KJW	REVISED -
\$FILES\$		DRAWN - JMA	REVISED -
	PLOT SCALE = 1:1	CHECKED -	REVISED -
	PLOT DATE = X-XX-09	DATE - 6-24-09	REVISED -

**CITY OF CENTERVILLE
 CHURCH ROAD RESURFACING**

PLAN & PROFILE

SCALE: 1"=20' SHEET NO. 13 OF 36 SHEETS STA. 40+00 TO STA. 45+00

F.A.U. RTE.	SECTION	COUNTY	TOTAL SHEETS	SHEET NO.
9202	09-00016-00 RS	ST. CLAIR	36	13
CONTRACT NO. 97431				
FED. ROAD DIST. NO. - ILLINOIS FED. AID PROJECT				