


MATCH LINE STA. 45+00


MATCH LINE STA. 50+00

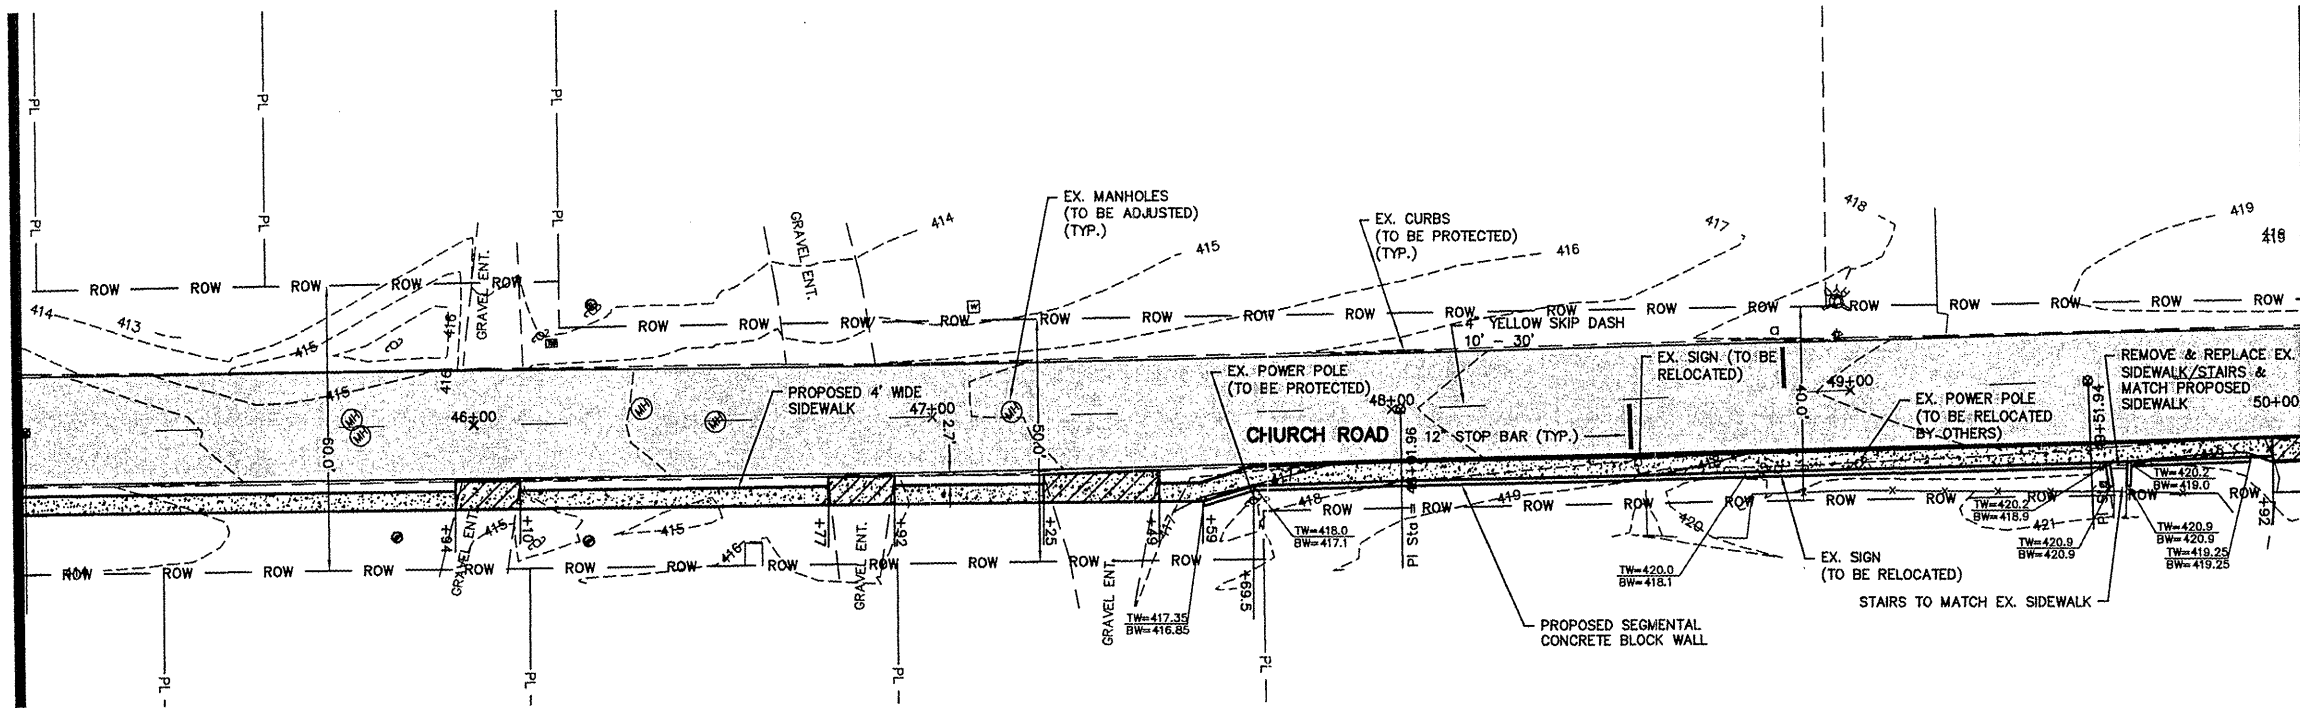

- LEGEND**
- PROPOSED CONCRETE DRIVEWAY
 - PROPOSED 4' WIDE PCC SIDEWALK
 - 1 1/2\"/>

MATCH LINE STA. 45+00

MATCH LINE STA. 50+00

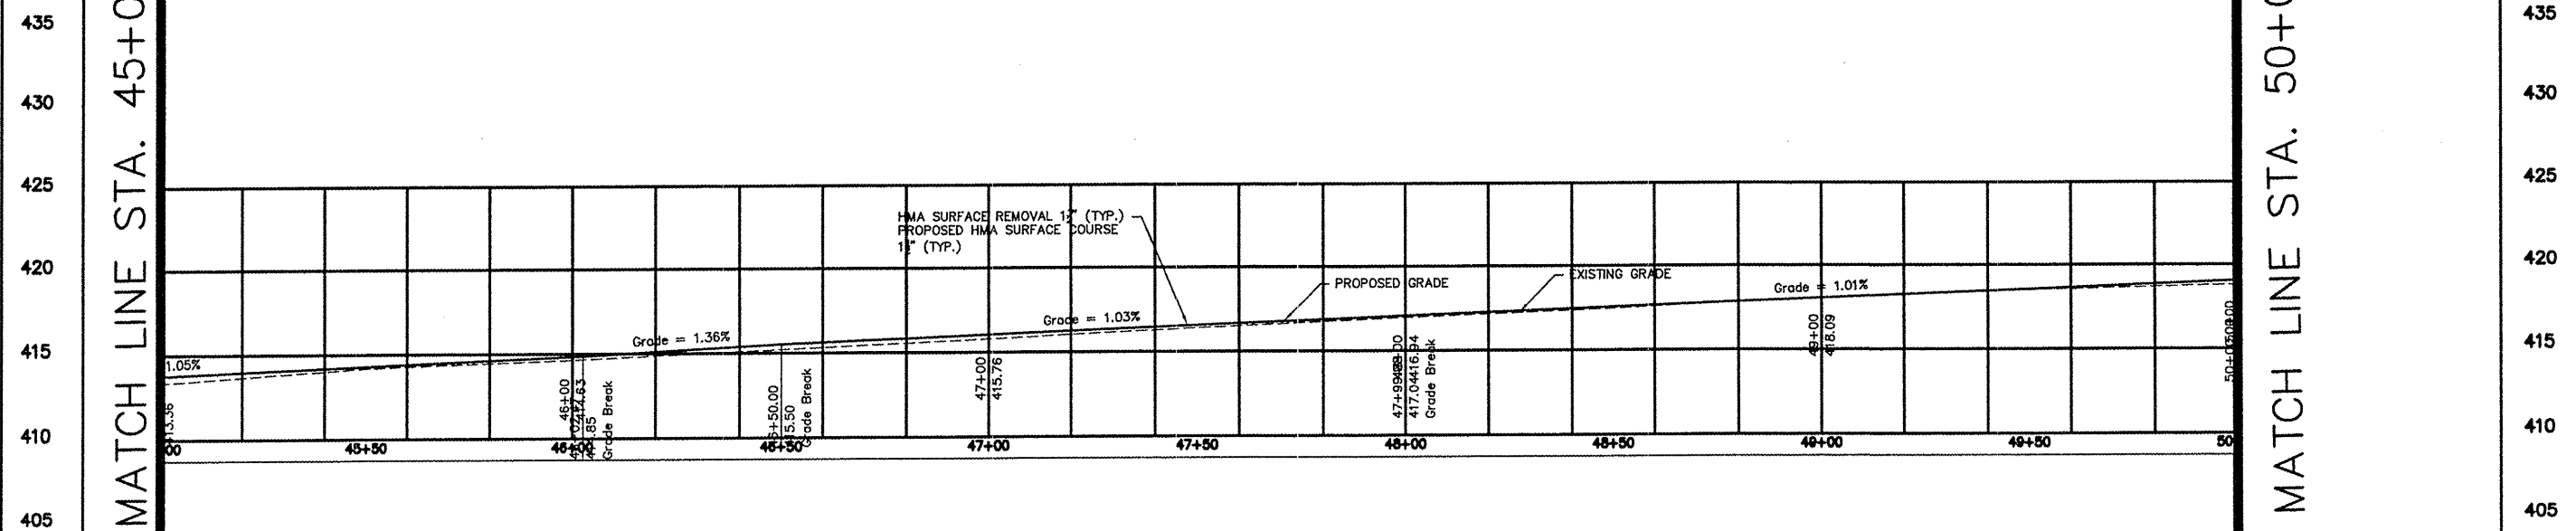

PROFILE
 HORIZ. SCALE: 1" = 20'
 VERT. SCALE: 1" = 5'

PLAN

DATE	
BY	
CHECKED	
DESIGNED	
IN CHARGE	
PROJECT	
NO.	

PROFILE

DATE	
BY	
CHECKED	
DESIGNED	
IN CHARGE	
PROJECT	
NO.	

FILE NAME	USER NAME = JUSERS	DESIGNED - KJW	REVISED - 1-19-10
PROJECT		DRAWN - JMA	REVISED -
		CHECKED -	REVISED -
		DATE - 6-24-09	REVISED -

CITY OF CENTERVILLE
 CHURCH ROAD RESURFACING

PLAN & PROFILE

SCALE: 1"=20'	SHEET NO. 14 OF 36 SHEETS	STA. 48+00 TO STA. 50+00
---------------	---------------------------	--------------------------

F.A.U. RTE.	SECTION	COUNTY	TOTAL SHEETS	SHEET NO.
9202	09-00018-00 RS	ST. CLAIR	36	14
FED. ROAD DIST. NO. - ILLINOIS FED. AID PROJECT			CONTRACT NO. 97431	