


MATCH LINE STA. 50+00

MATCH LINE STA. 55+00

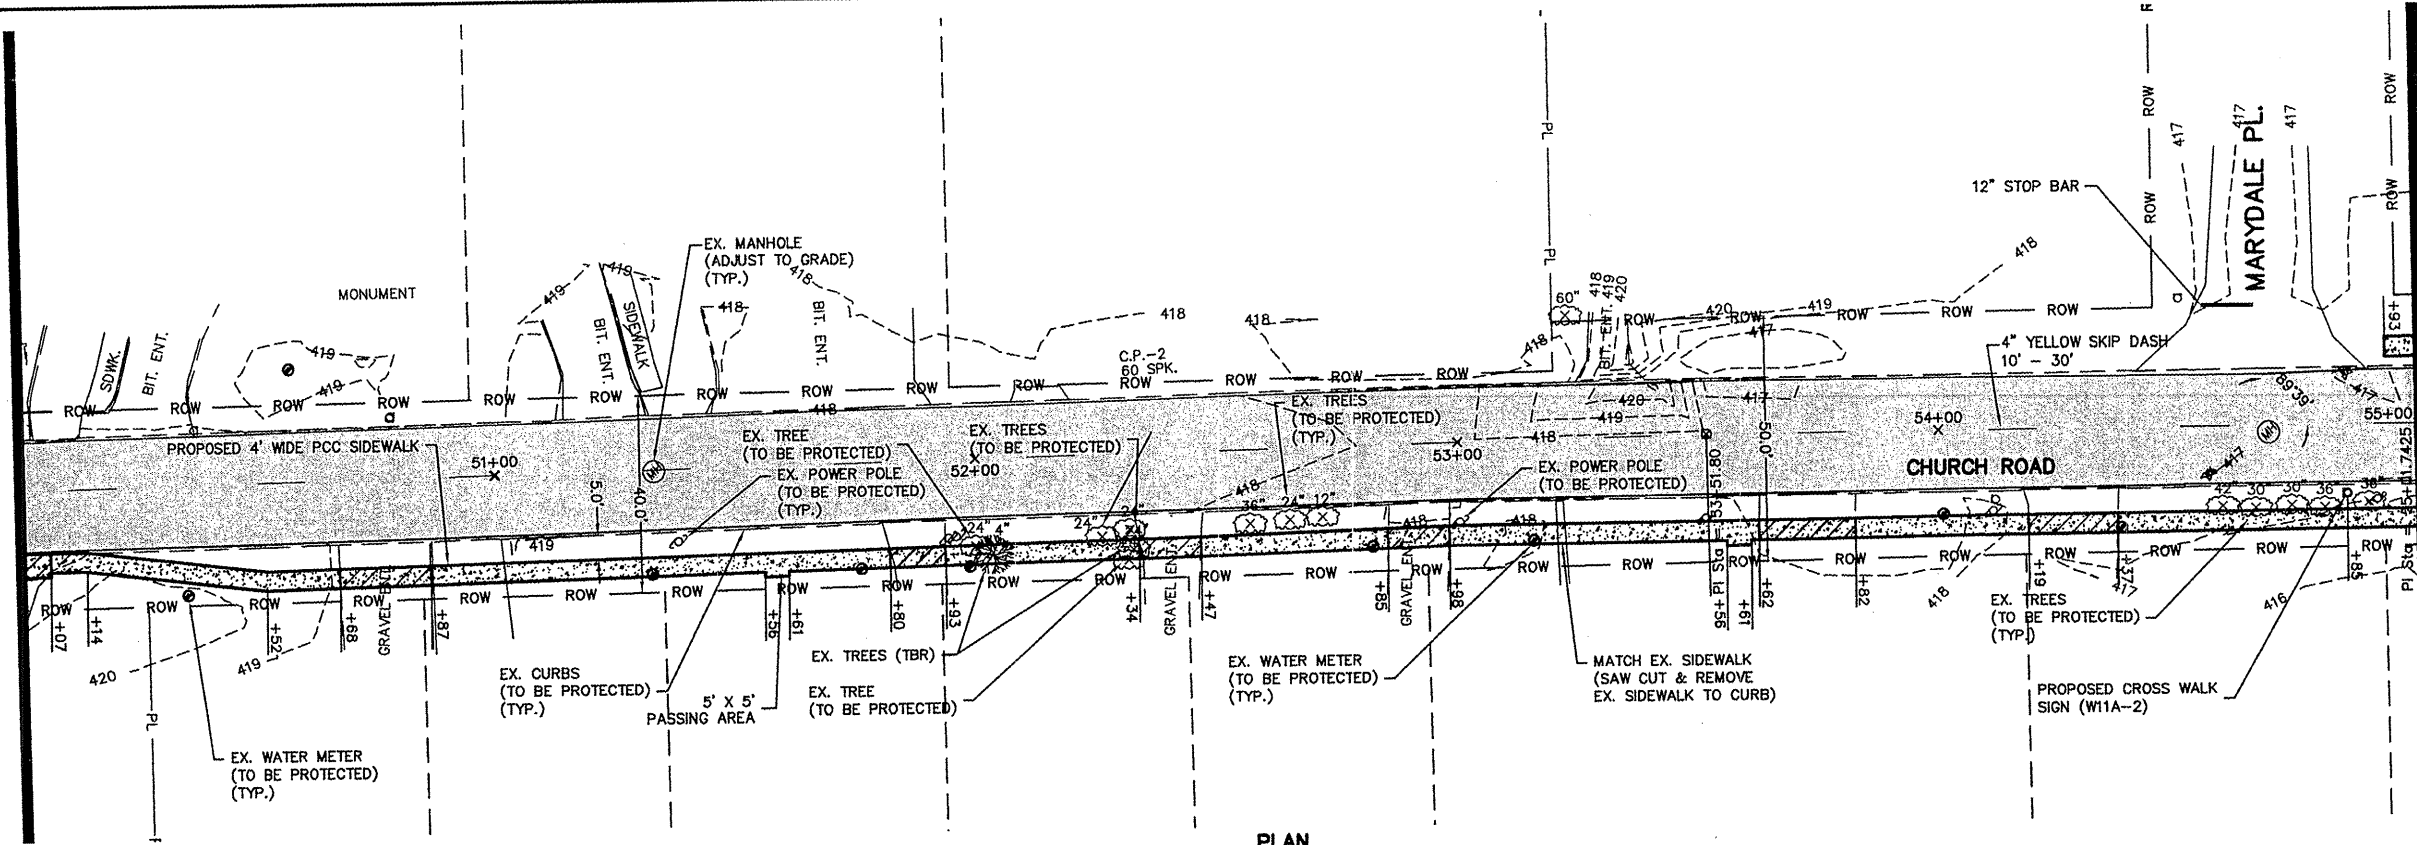


LEGEND

	PROPOSED CONCRETE DRIVEWAY
	PROPOSED 4' WIDE PCC SIDEWALK
	1 1/2\"/>

PLAN	DATE
REVISIONS	
NO.	DATE
1	

MATCH LINE STA. 50+00

MATCH LINE STA. 55+00

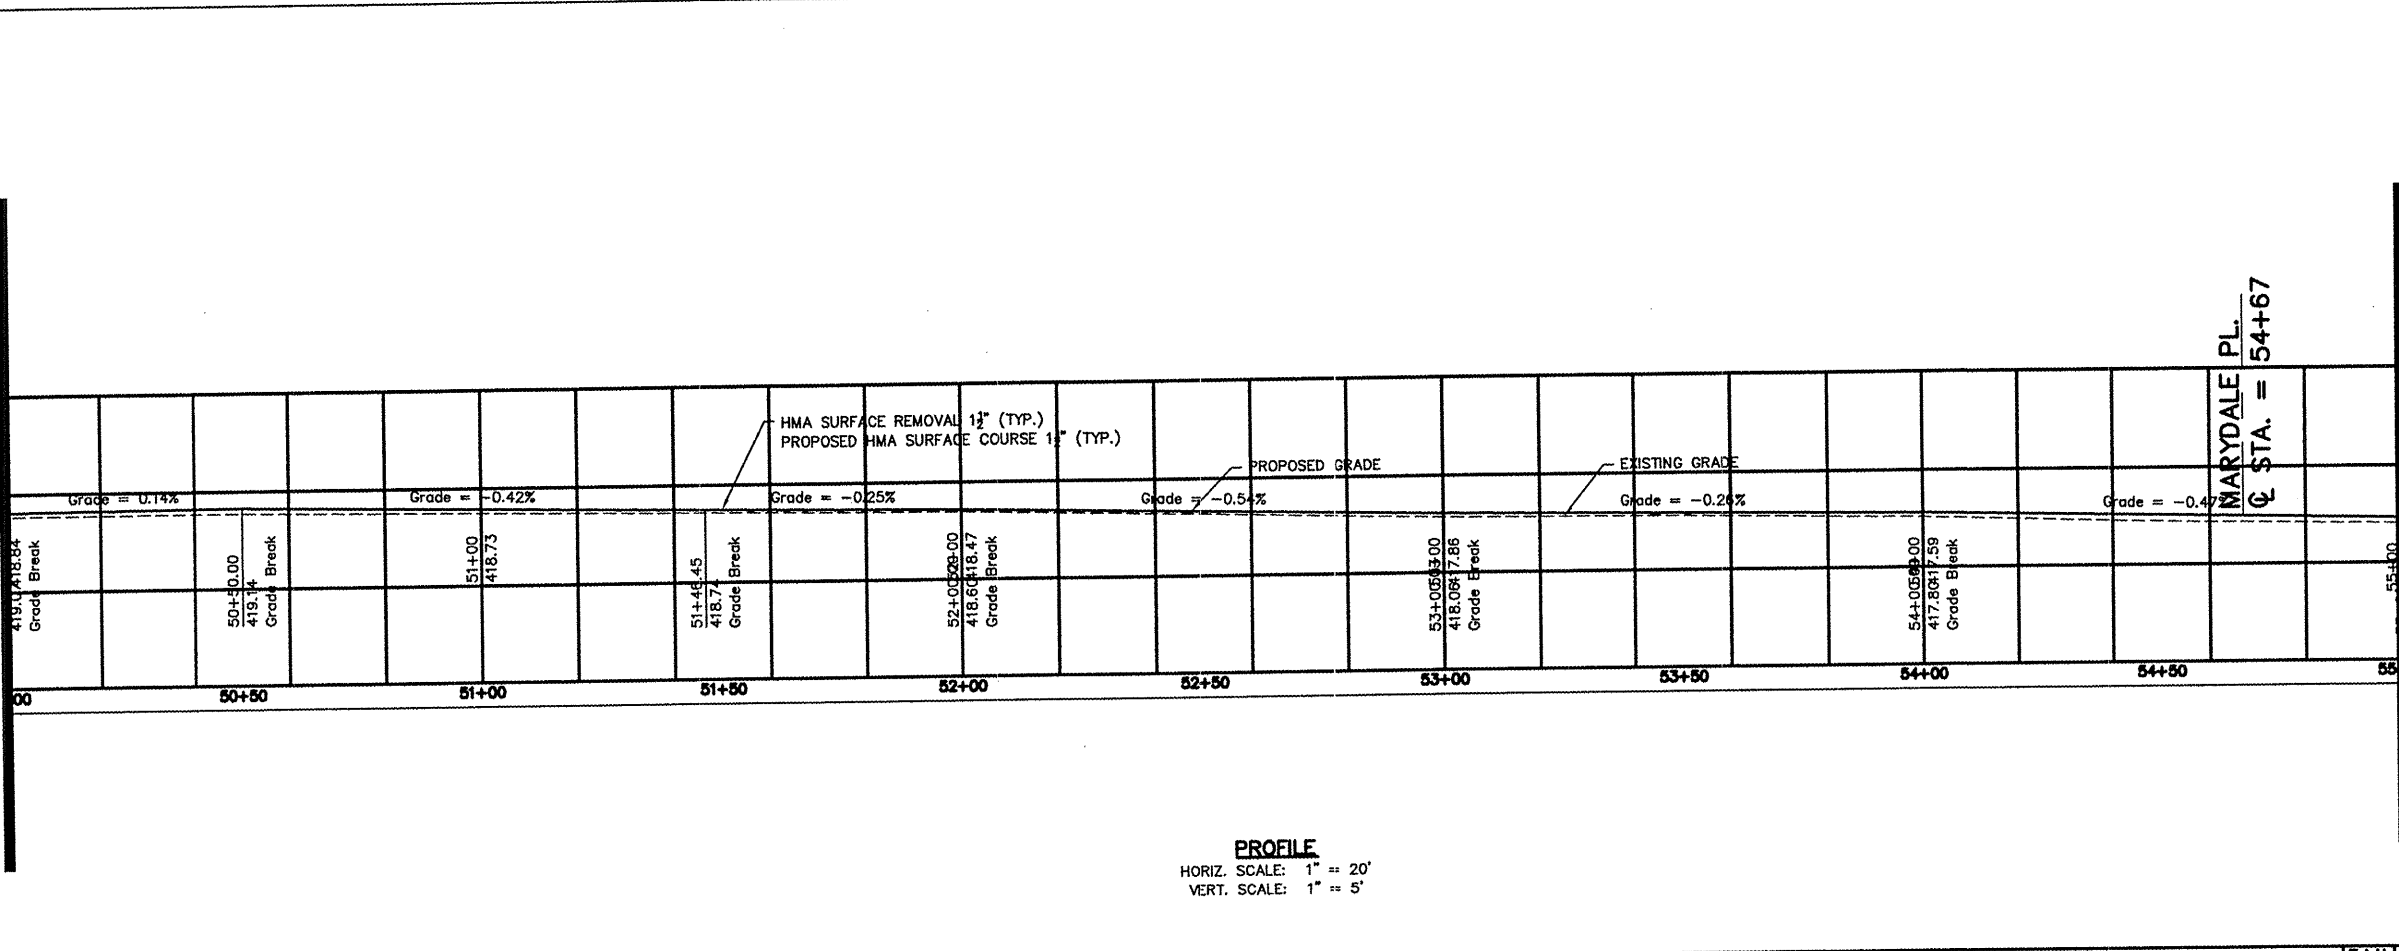

PROFILE
 HORIZ. SCALE: 1" = 20'
 VERT. SCALE: 1" = 5'

PROFILE	DATE
REVISIONS	
NO.	DATE
1	

FILE NAME	USER NAME = SURES	DESIGNED - KJW	REVISED -
FILE#		DRAWN - JMA	REVISED -
		CHECKED -	REVISED -

CITY OF CENTERVILLE
 CHURCH ROAD RESURFACING

PLAN & PROFILE

F.A.U. RTE.	SECTION	COUNTY	TOTAL SHEETS	SHEET NO.
9202	09-00016-00 RS	ST. CLAIR	36	15
CONTRACT NO. 97431				