


MATCH LINE STA. 55+00

MATCH LINE STA. 60+00

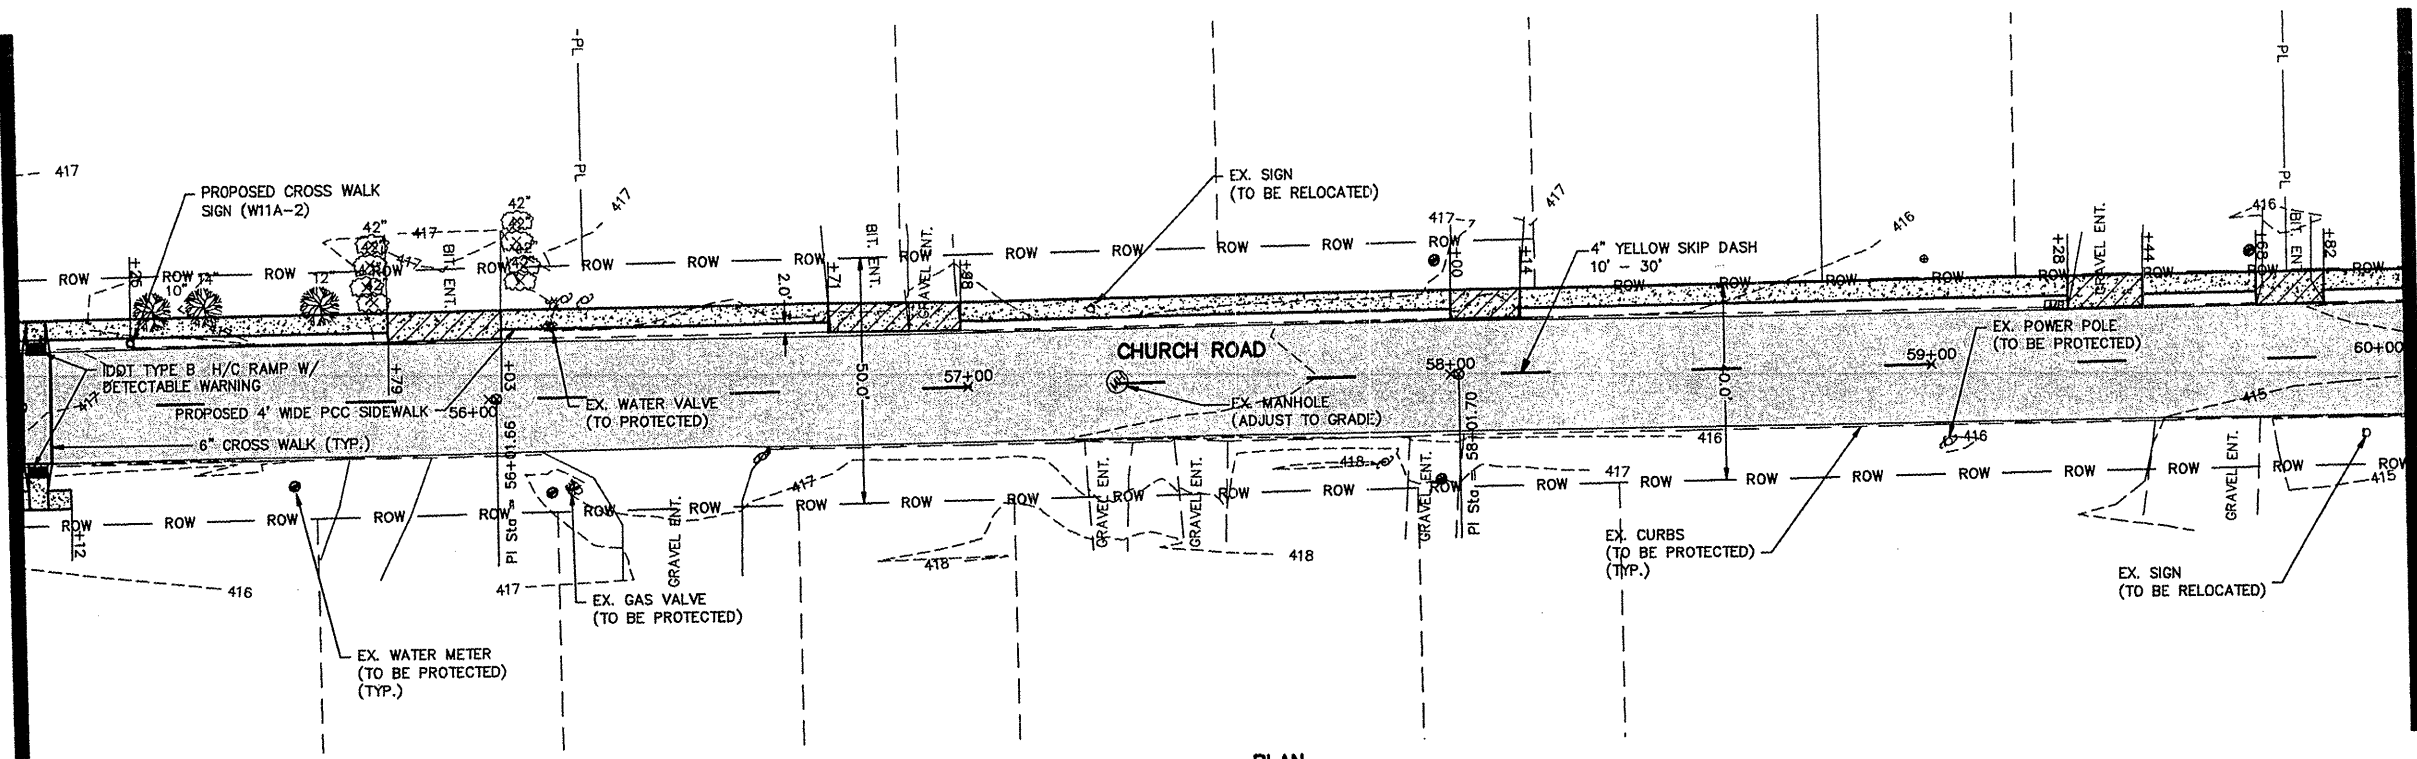


PLAN  
GRAPHIC SCALE

- LEGEND**
- PROPOSED CONCRETE DRIVEWAY
  - PROPOSED 4' WIDE PCC SIDEWALK
  - 1 1/2" ASPHALT OVERLAY

MATCH LINE STA. 55+00

MATCH LINE STA. 60+00

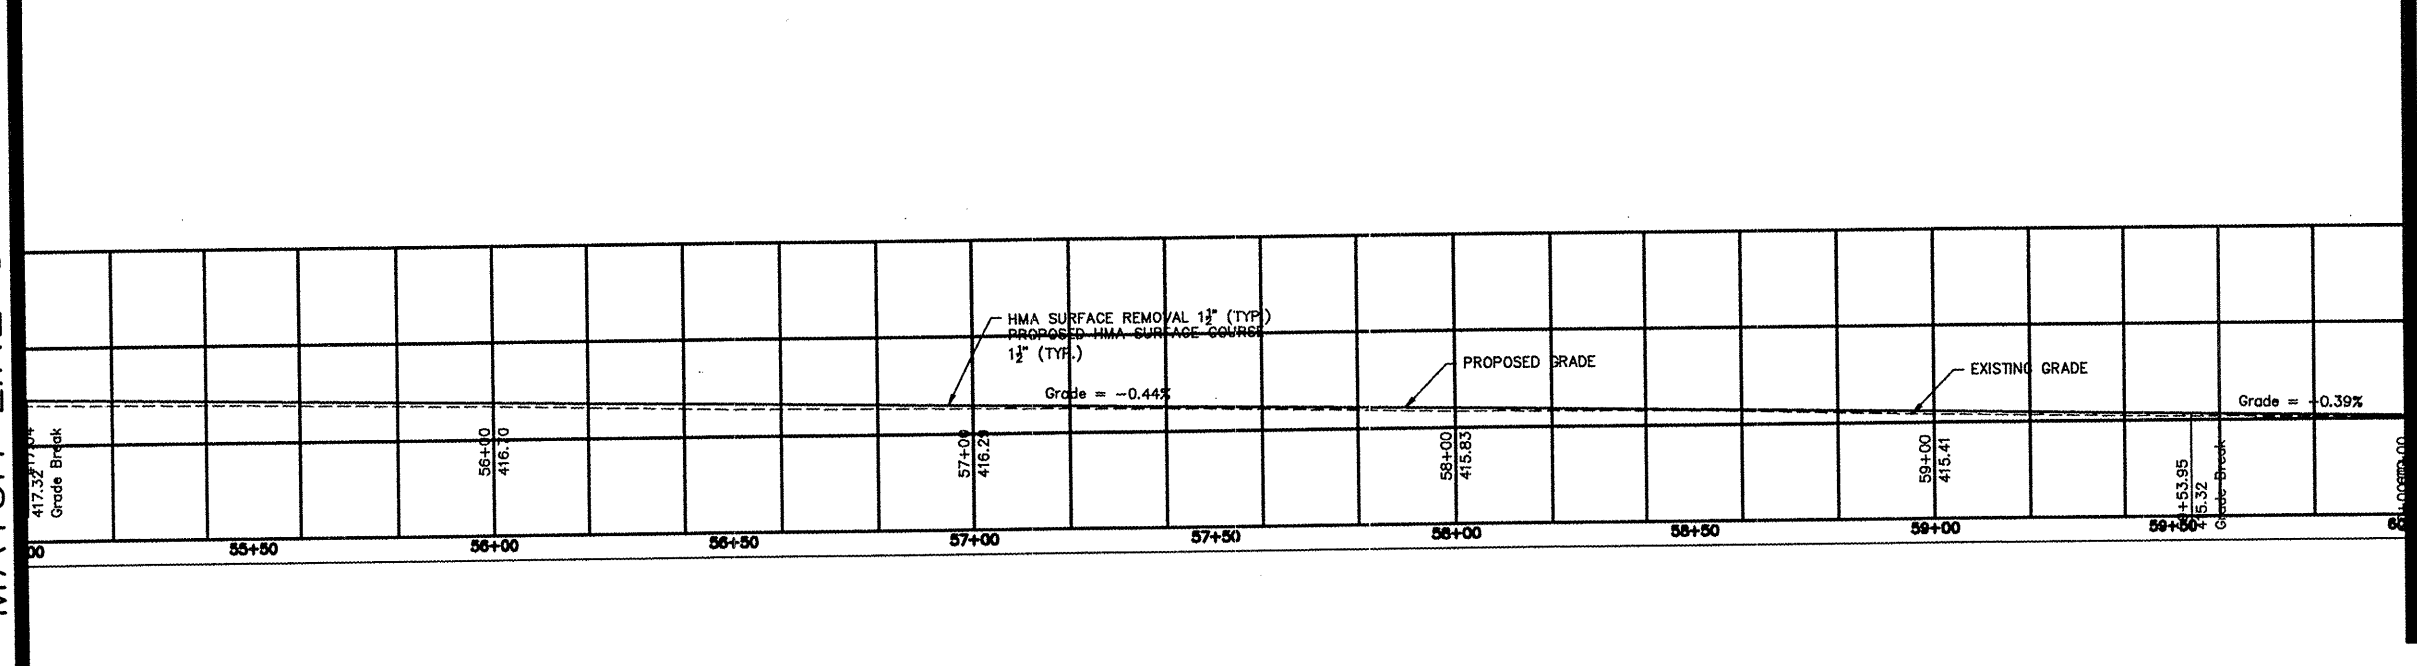

PROFILE  
HORIZ. SCALE: 1" = 20'  
VERT. SCALE: 1" = 5'

PLAN

DATE	NO.
REVISION	DESCRIPTION

PROFILE

DATE	NO.
REVISION	DESCRIPTION

FILE NAME	USER NAME = \$USER\$	DESIGNED - KJW	REVISED -
\$FILES\$		DRAWN - JMA	REVISED -
		CHECKED -	REVISED -
		DATE - 6-24-09	REVISED -

CITY OF CENTERVILLE  
CHURCH ROAD RESURFACING

PLAN & PROFILE

SCALE: 1"=20'	SHEET NO. 16 OF 36 SHEETS	STA. 55+00 TO STA. 60+00
---------------	---------------------------	--------------------------

F.A.U. RTE.	SECTION	COUNTY	TOTAL SHEETS	SHEET NO.
9202	09-00016-00 RS	ST. CLAIR	36	16
CONTRACT NO. 97431				
FED. ROAD DIST. NO. - ILLINOIS FED. AID PROJECT				