



MATCH LINE STA. 65+00

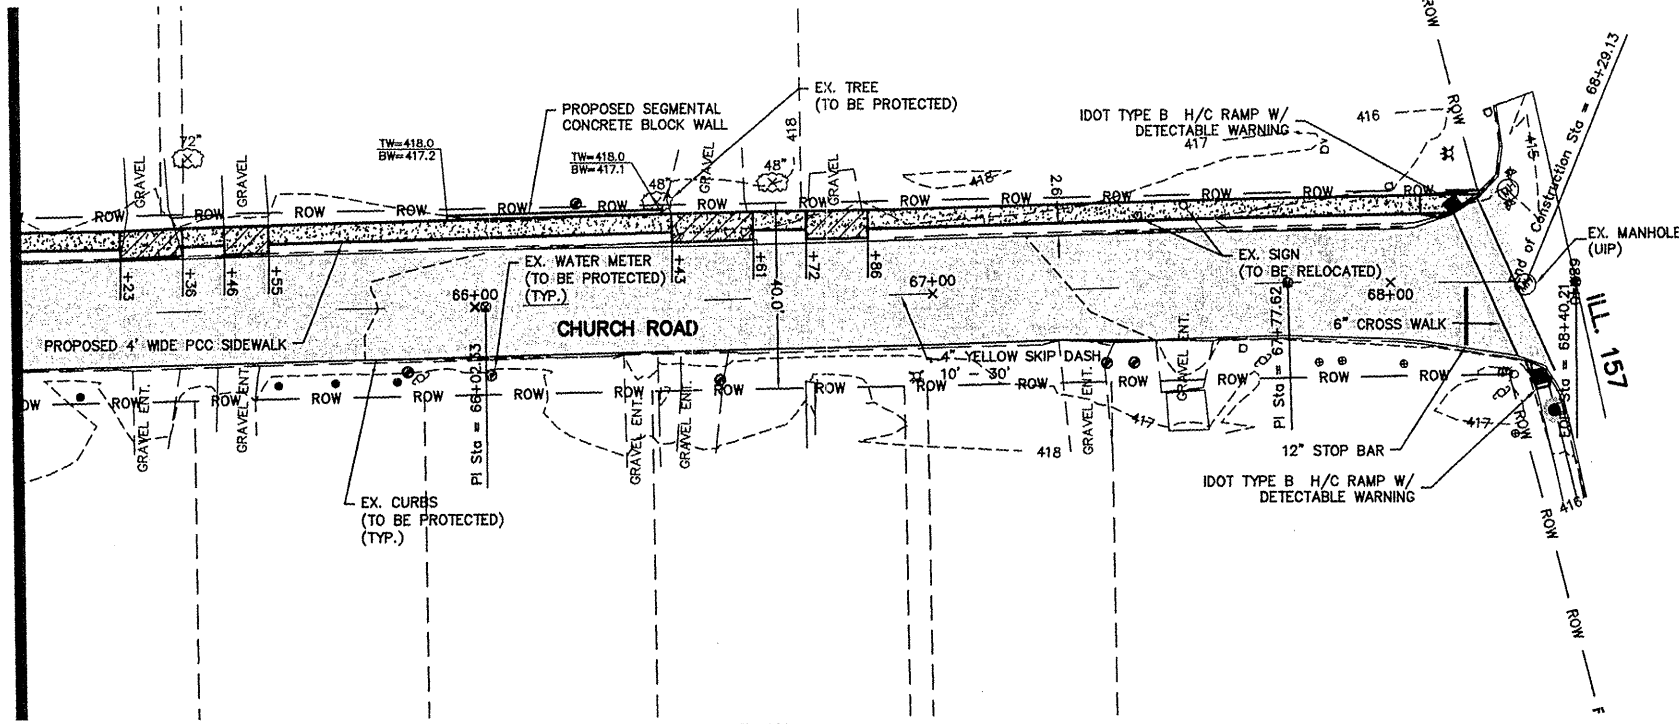

LEGEND

	PROPOSED CONCRETE DRIVEWAY
	PROPOSED 4' WIDE PCC SIDEWALK
	1 1/2" ASPHALT OVERLAY

MATCH LINE STA. 65+00

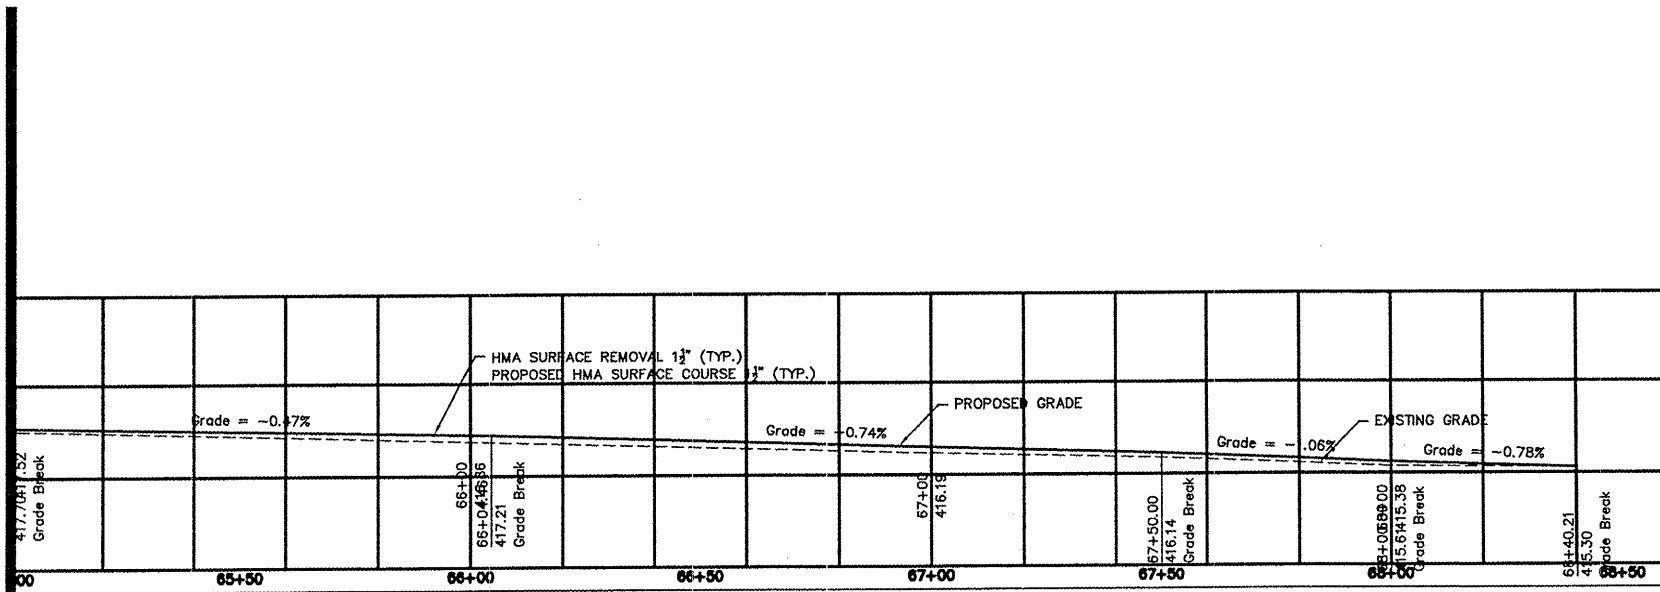

PROFILE
 HORIZ. SCALE: 1" = 20'
 VERT. SCALE: 1" = 5'

PLAN

DATE	BY

PROFILE

DATE	BY

FILE NAME	USER NAME = @USERS	DESIGNED - KJW	REVISED - 1-19-10
9FILES		DRAWN - JMA	REVISED -
		CHECKED -	REVISED -
		DATE - 6-24-09	REVISED -

CITY OF CENTERVILLE
 CHURCH ROAD RESURFACING

PLAN & PROFILE

SCALE: 1"=20'	SHEET NO. 18 OF 36 SHEETS	STA. 65+00 TO STA. 68+40
---------------	---------------------------	--------------------------

F.A.U. RTE.	SECTION	COUNTY	TOTAL SHEETS	SHEET NO.
9202	09-00018-00 RS	ST. CLAIR	36	18
FED. ROAD DIST. NO. -		ILLINOIS FED. AID PROJECT		CONTRACT NO. 97431