


PLAN
 REVISIONS
 NO. DATE
 1
 2
PROFILE
 REVISIONS
 NO. DATE
 1
 2
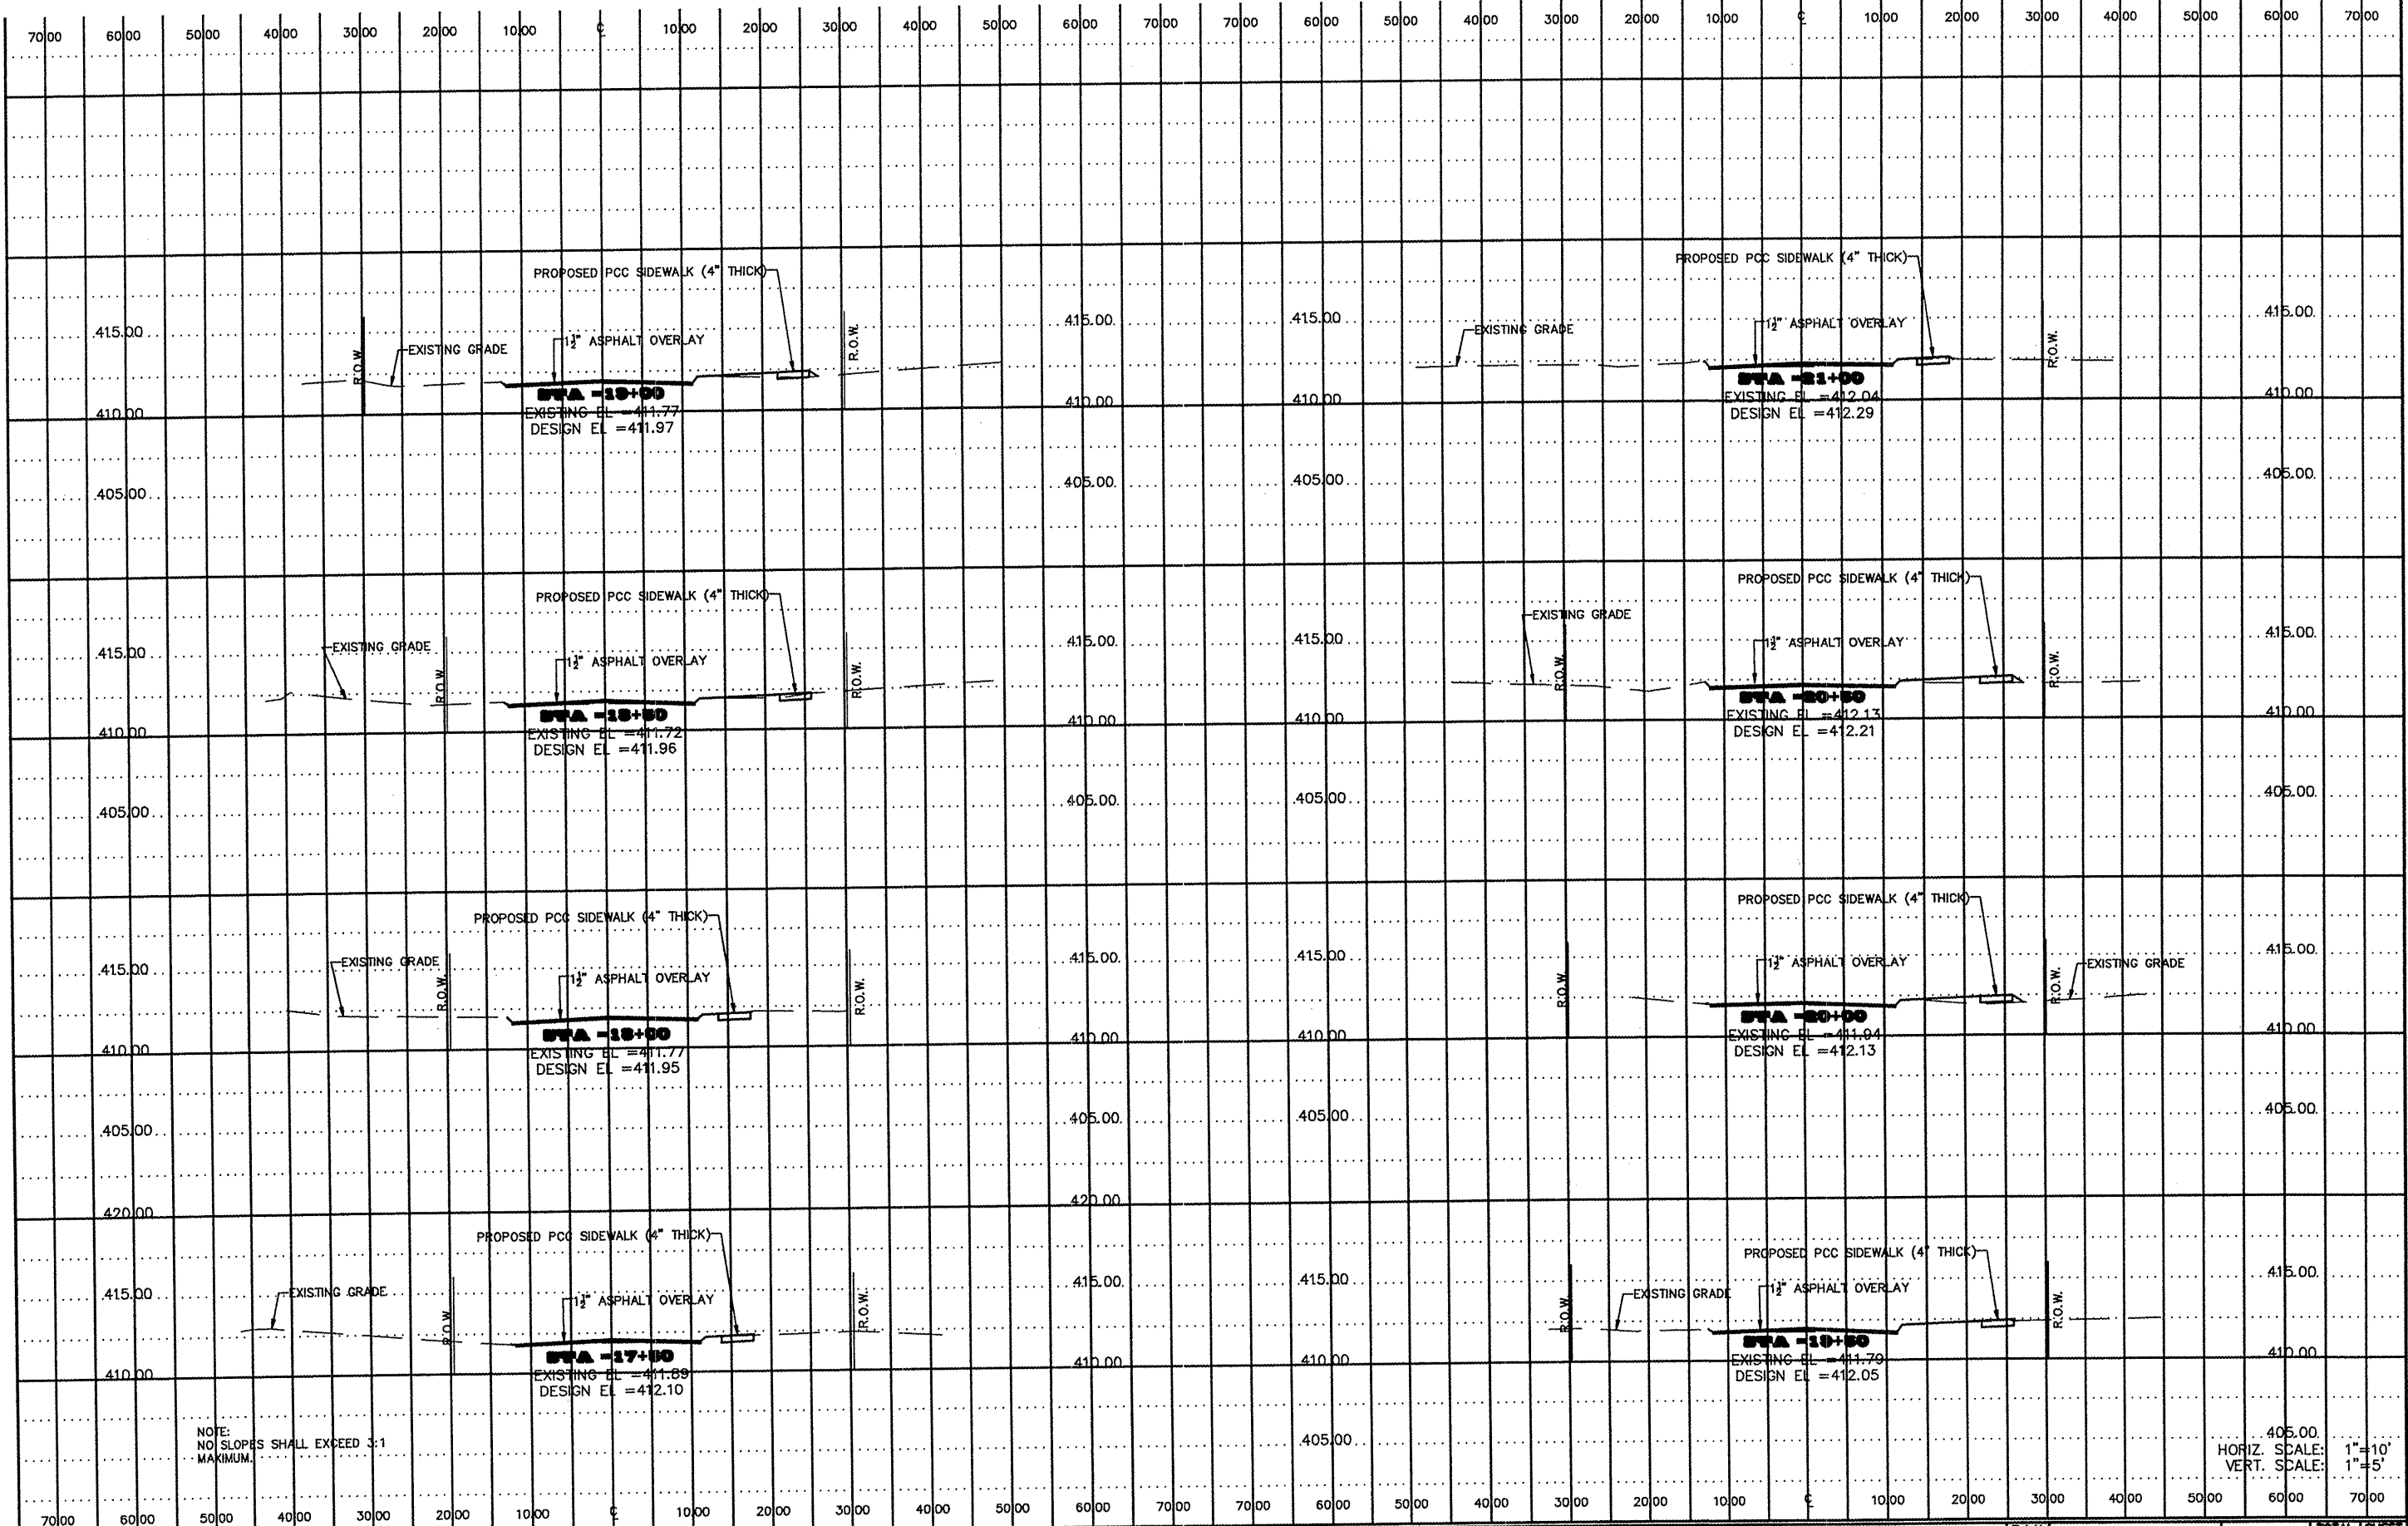

NOTE:
 NO SLOPES SHALL EXCEED 3:1
 MAXIMUM.

HORIZ. SCALE: 1"=10'
 VERT. SCALE: 1"=5'

FILE NAME SPR15	USER NAME = JSURJ	DESIGNED - KJW	REVISED -	CITY OF CENTERVILLE CHURCH ROAD RESURFACING	CROSS SECTIONS	F.A.U. RTE. 9202	SECTION 09-0016-00 RS	COUNTY ST. CLAIR	TOTAL SHEETS 36	SHEET NO. 24		
	PLOT SCALE = 1:1	CHECKED -	REVISED -			SCALE: 1"=20'	SHEET NO. 23 OF 36 SHEETS	STA. 17+50 TO STA. 21+00	FED. ROAD DIST. NO. ILLINOIS FED. AID PROJECT	CONTRACT NO. 97431		
	PLOT DATE = 3-22-09	DATE = 6-24-09	REVISED -									