


PLAN  
 REVISIONS  
 DATE  
 DRAWN BY  
 CHECKED BY  
 NO. OF SHEETS  
 SHEET NO.

PROFILE  
 REVISIONS  
 DATE  
 DRAWN BY  
 CHECKED BY  
 NO. OF SHEETS  
 SHEET NO.

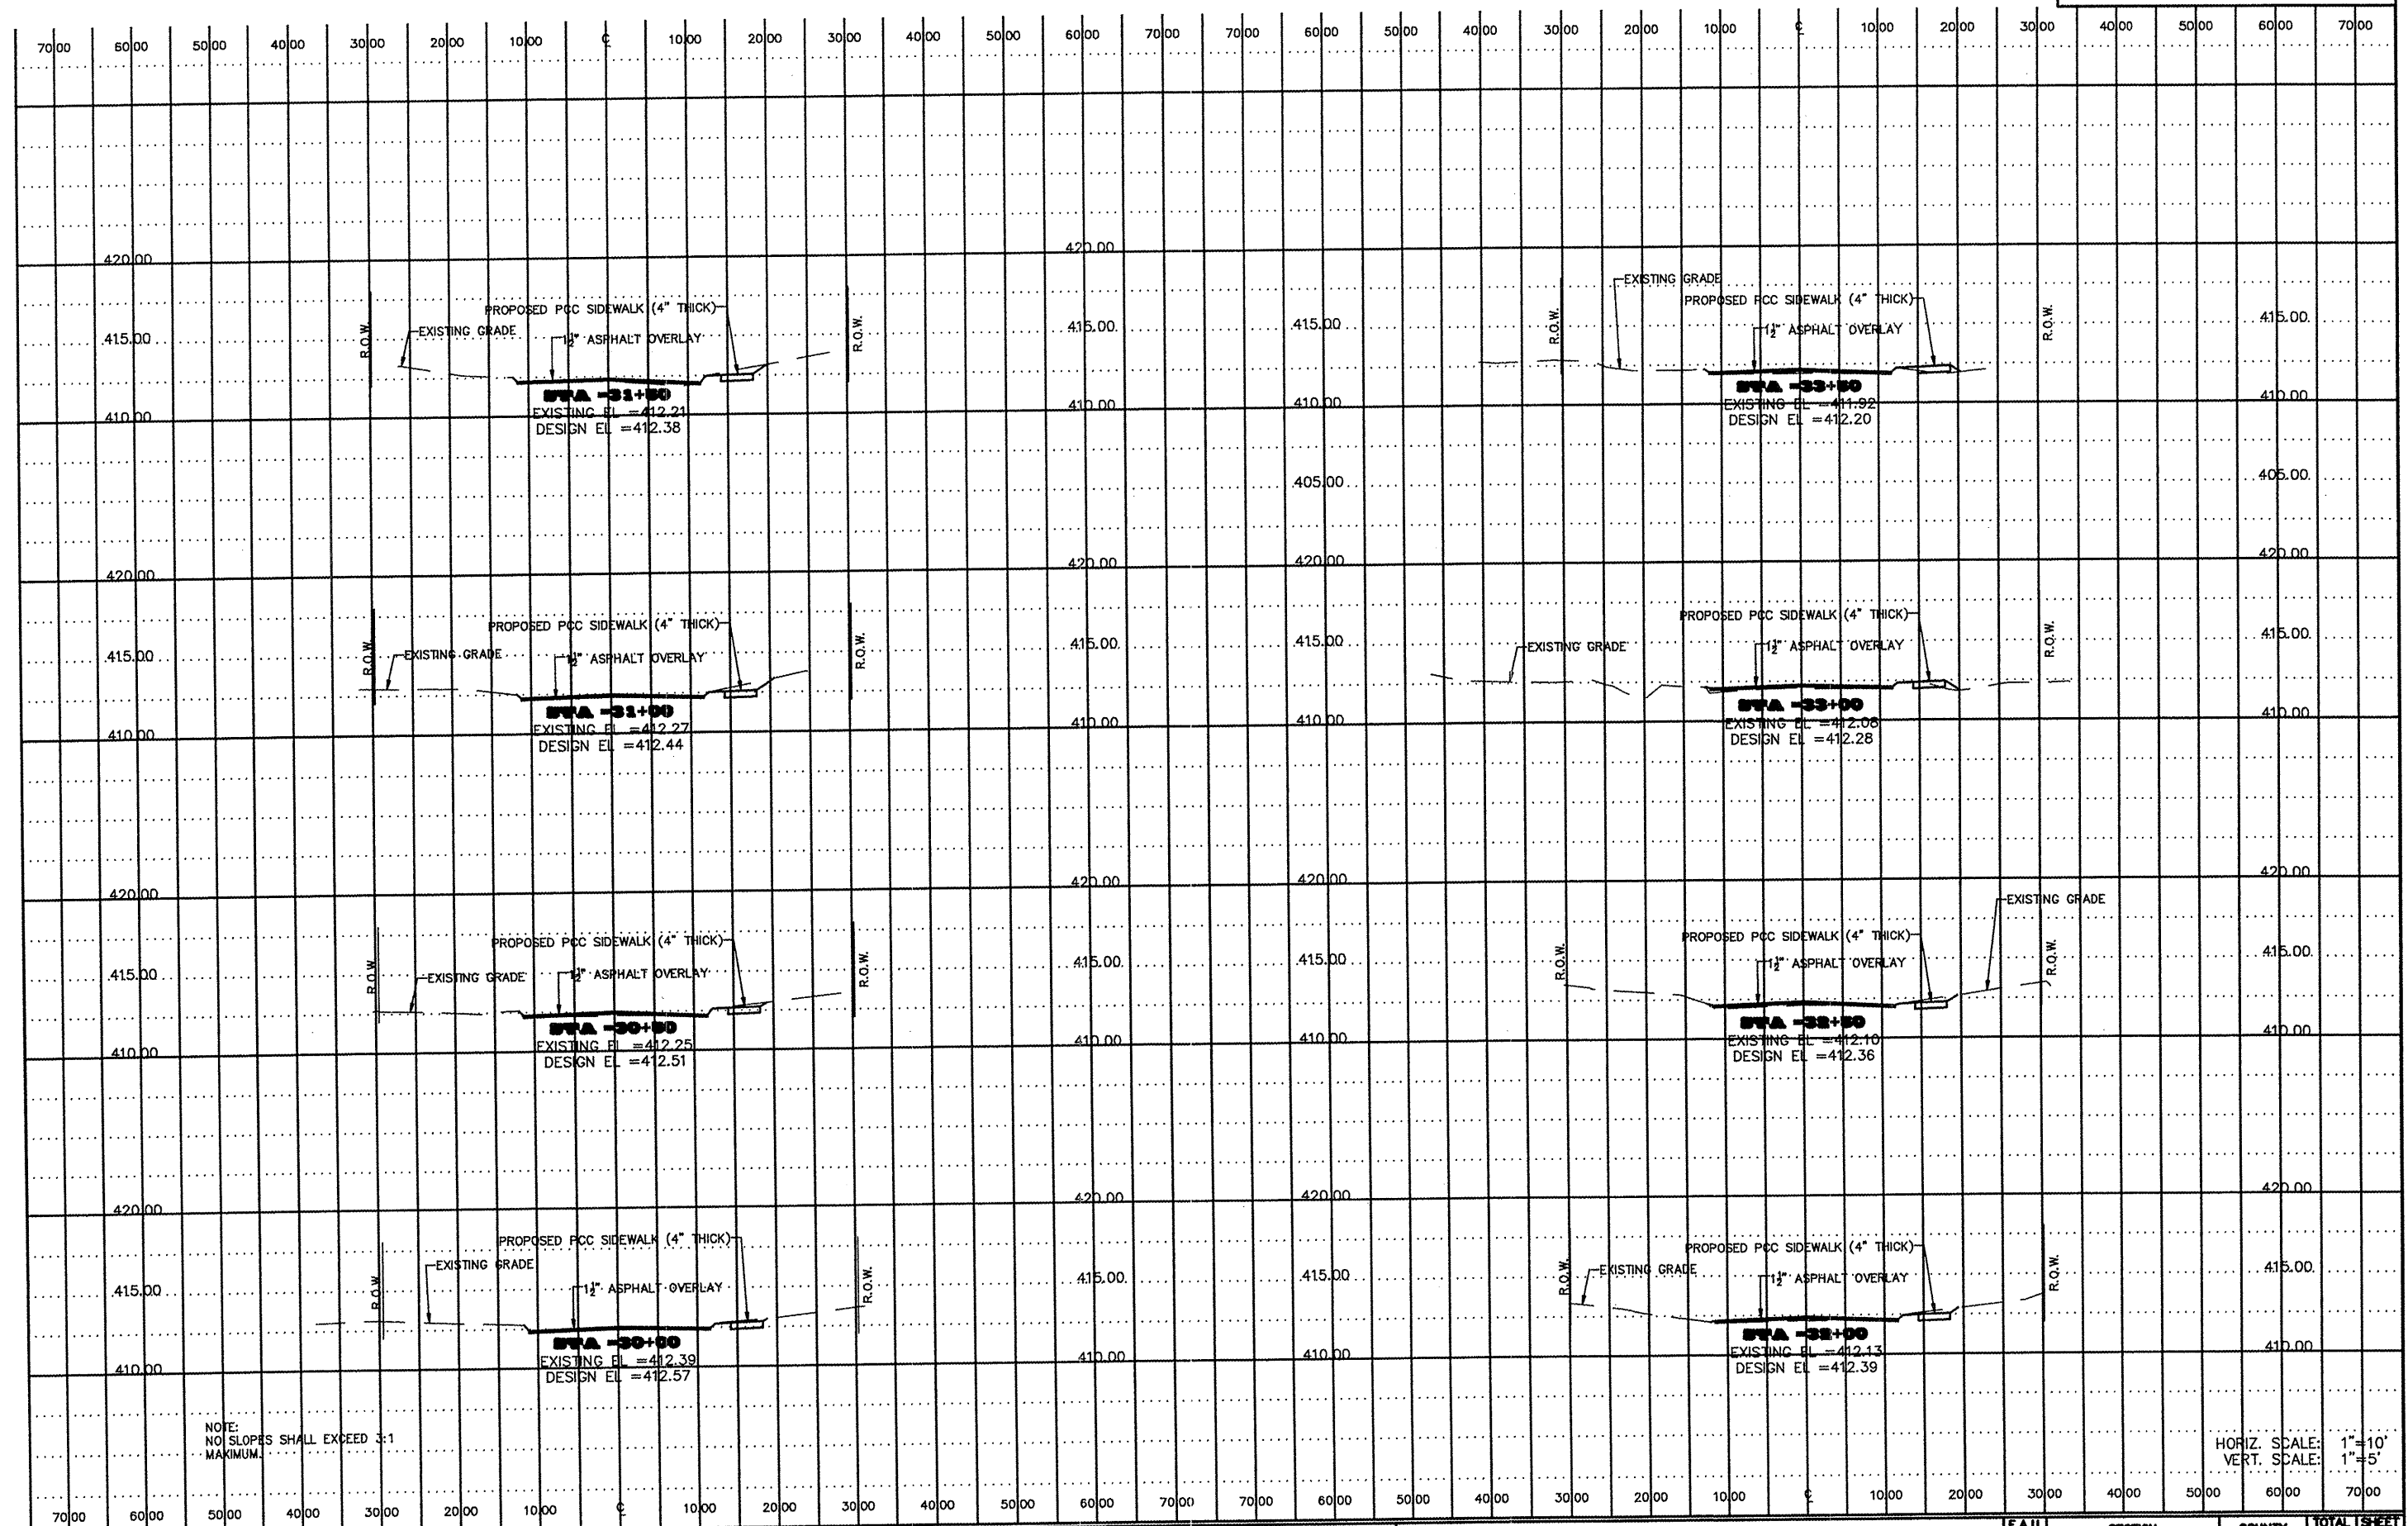

NOTE:  
 NO SLOPES SHALL EXCEED 3:1  
 MAXIMUM.

HORIZ. SCALE: 1"=10'  
 VERT. SCALE: 1"=5'

FILE NAME	USER NAME = JKW	DESIGNED - KJW	REVISED -
\$PILES		DRAWN - JMA	REVISED -
		CHECKED -	REVISED -
		DATE - 6-24-09	REVISED -

**CITY OF CENTERVILLE  
 CHURCH ROAD RESURFACING**

**CROSS SECTIONS**

SCALE: 1"=20' SHEET NO. 26 OF 36 SHEETS STA. 30+00 TO STA. 33+00

F.A.U. RTE.	SECTION	COUNTY	TOTAL SHEETS	SHEET NO.
9202	09-00016-00 RS	ST. CLAR	36	27
FED. ROAD DIST. NO. - ILLINOIS FED. AID PROJECT			CONTRACT NO. 97431	