


PLAN  
 REVISIONS  
 PLotted  
 CHECKED  
 DATE  
 FILE NAME

PROFILE  
 REVISIONS  
 PLotted  
 CHECKED  
 DATE  
 FILE NAME

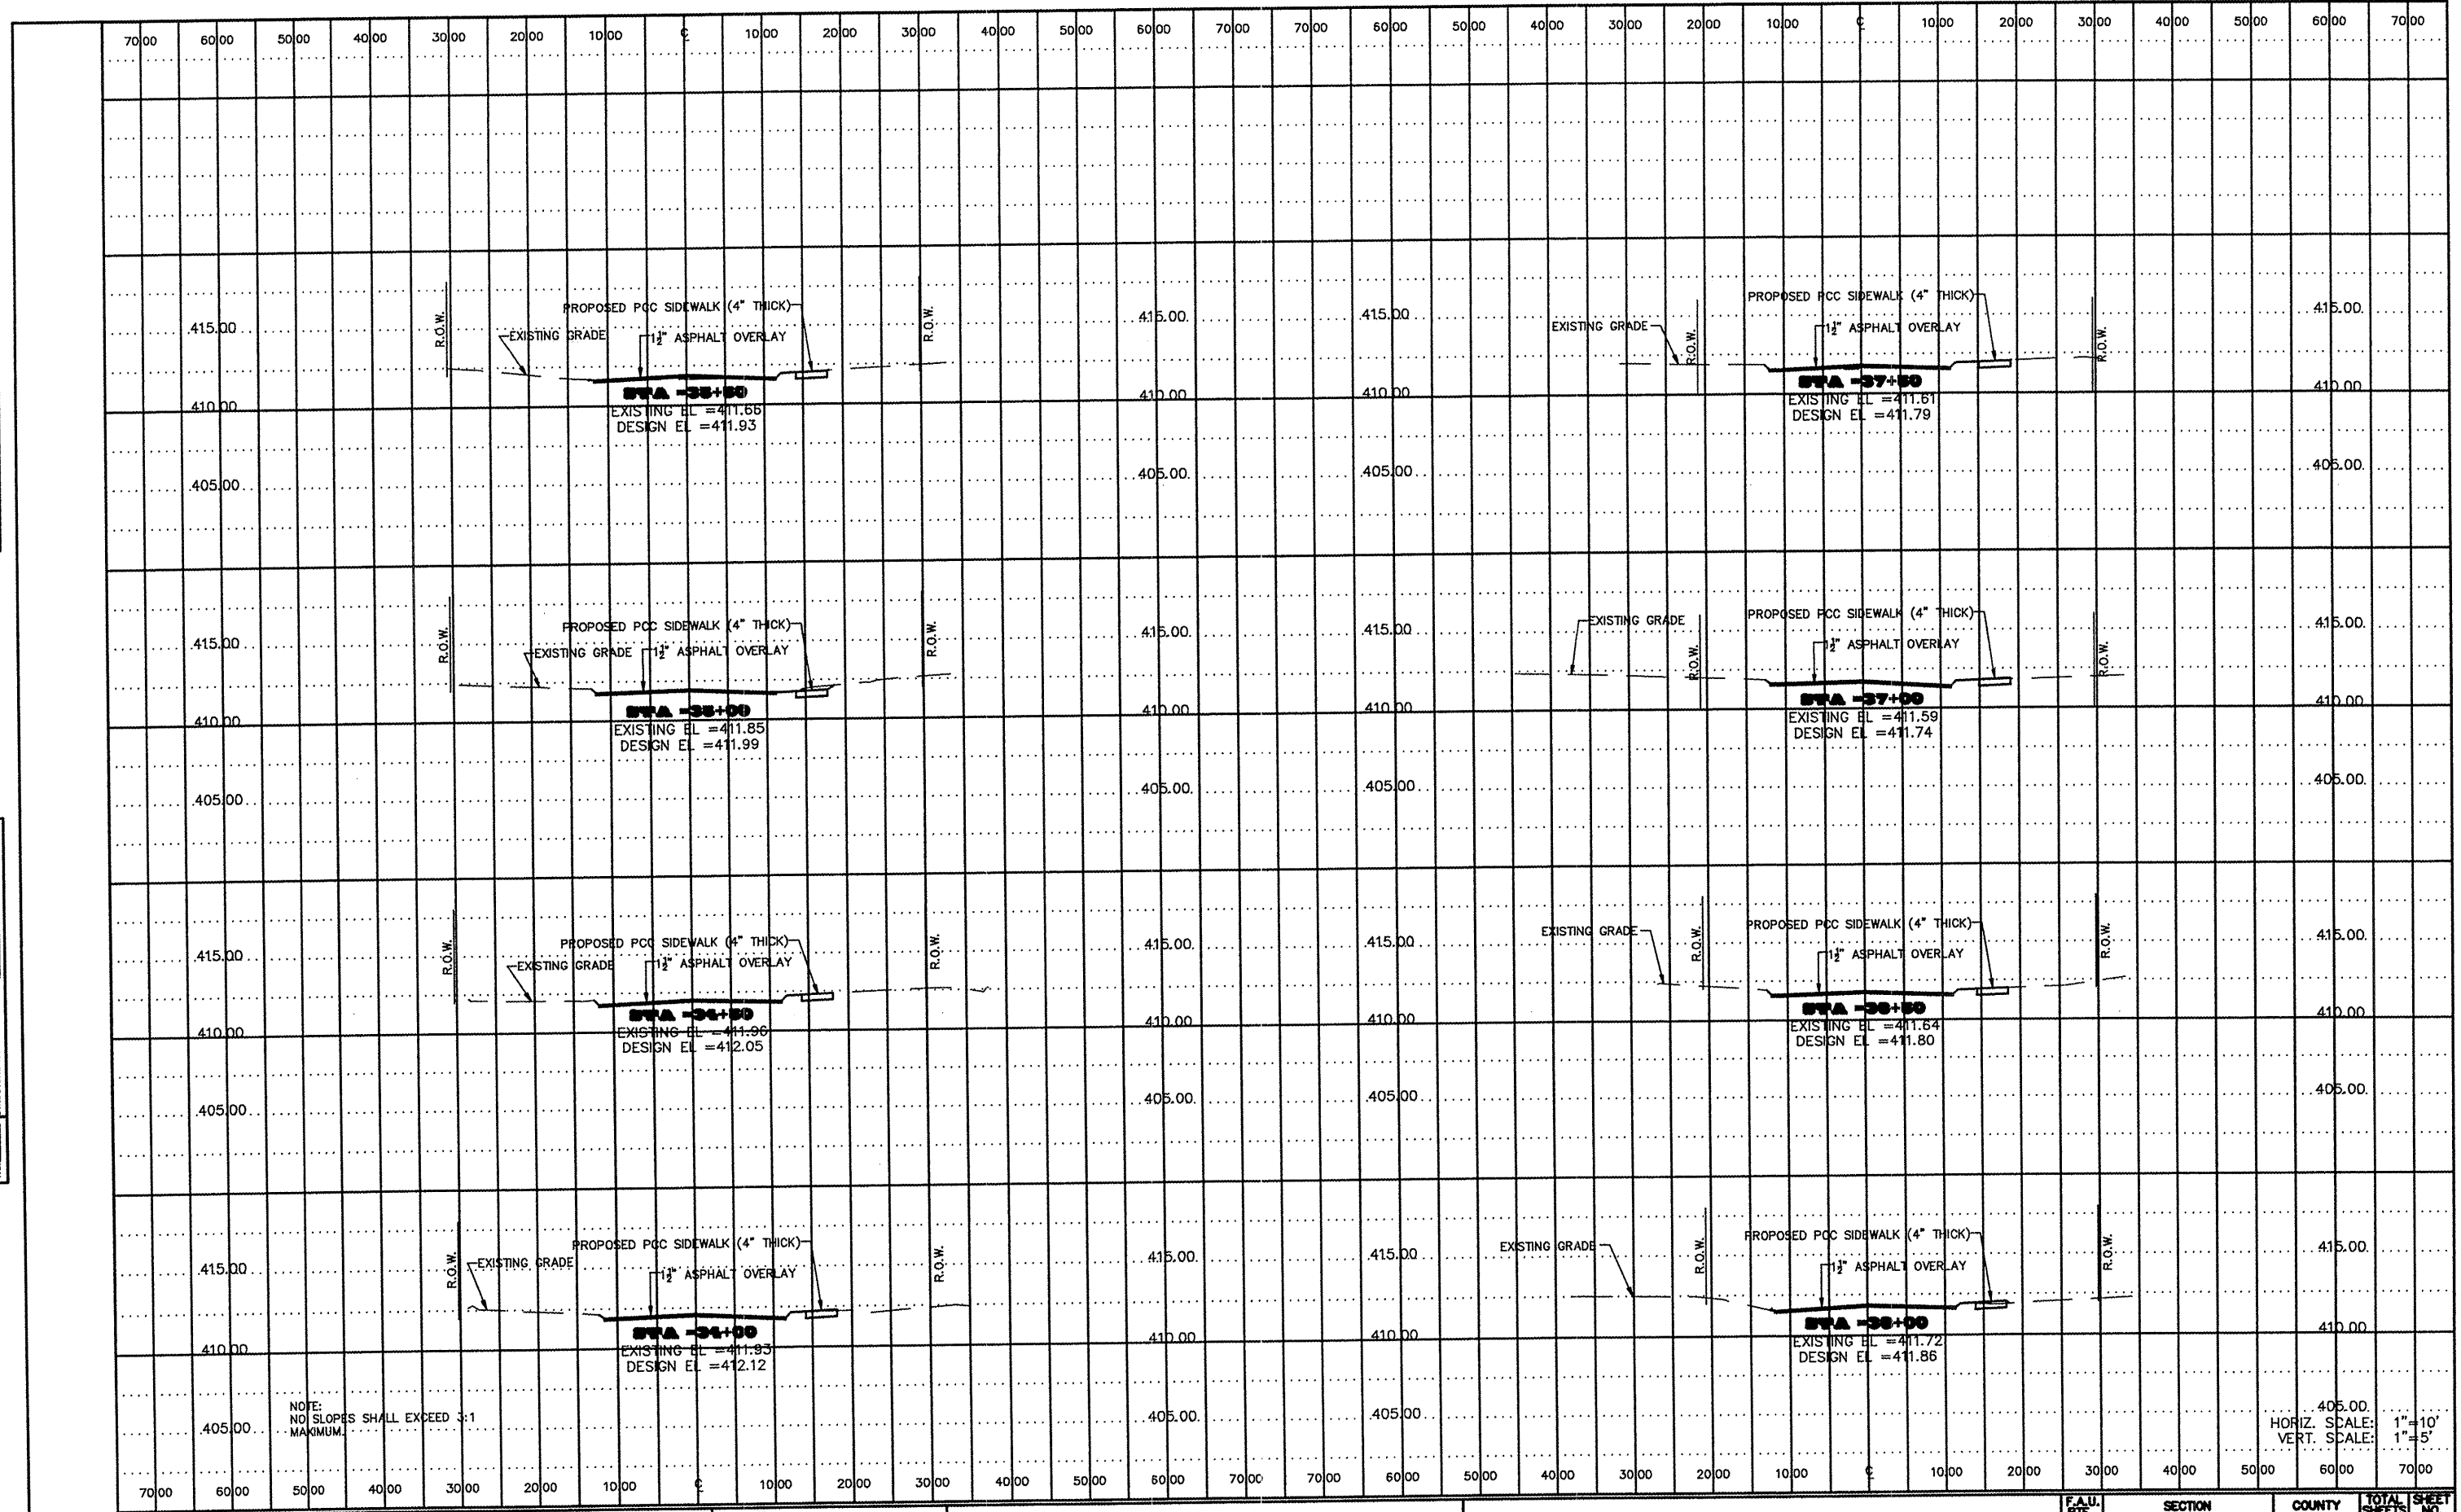

NOTE:  
 NO SLOPES SHALL EXCEED 3:1  
 MAXIMUM.

HORIZ. SCALE: 1"=10'  
 VERT. SCALE: 1"=5'

FILE NAME  
 \$FILE\$

USER NAME = \$USER\$	DESIGNED - KJW	REVISED -
	DRAWN - JMA	REVISED -
PLOT SCALE = 1:1	CHECKED -	REVISED -
PLOT DATE = 8-10-09	DATE - 6-24-09	REVISED -

**CITY OF CENTERVILLE  
 CHURCH ROAD RESURFACING**

**CROSS SECTIONS**

SCALE: 1"=20'    SHEET NO. 27 OF 36 SHEETS    STA. 34+00 TO STA. 37+50

F.A.U. RTE.	SECTION	COUNTY	TOTAL SHEETS	SHEET NO.
9202	00-00016-00 RS	ST. CLAIR	36	28
CONTRACT NO. 97431				
FED. ROAD DIST. NO. - ILLINOIS FED. AID PROJECT				