


PLAN
 REVISIONS
 DATE
 DRAWN BY
 CHECKED BY
 NO. OF SHEETS
 SHEET NO.

PROFILE
 REVISIONS
 DATE
 DRAWN BY
 CHECKED BY
 NO. OF SHEETS
 SHEET NO.

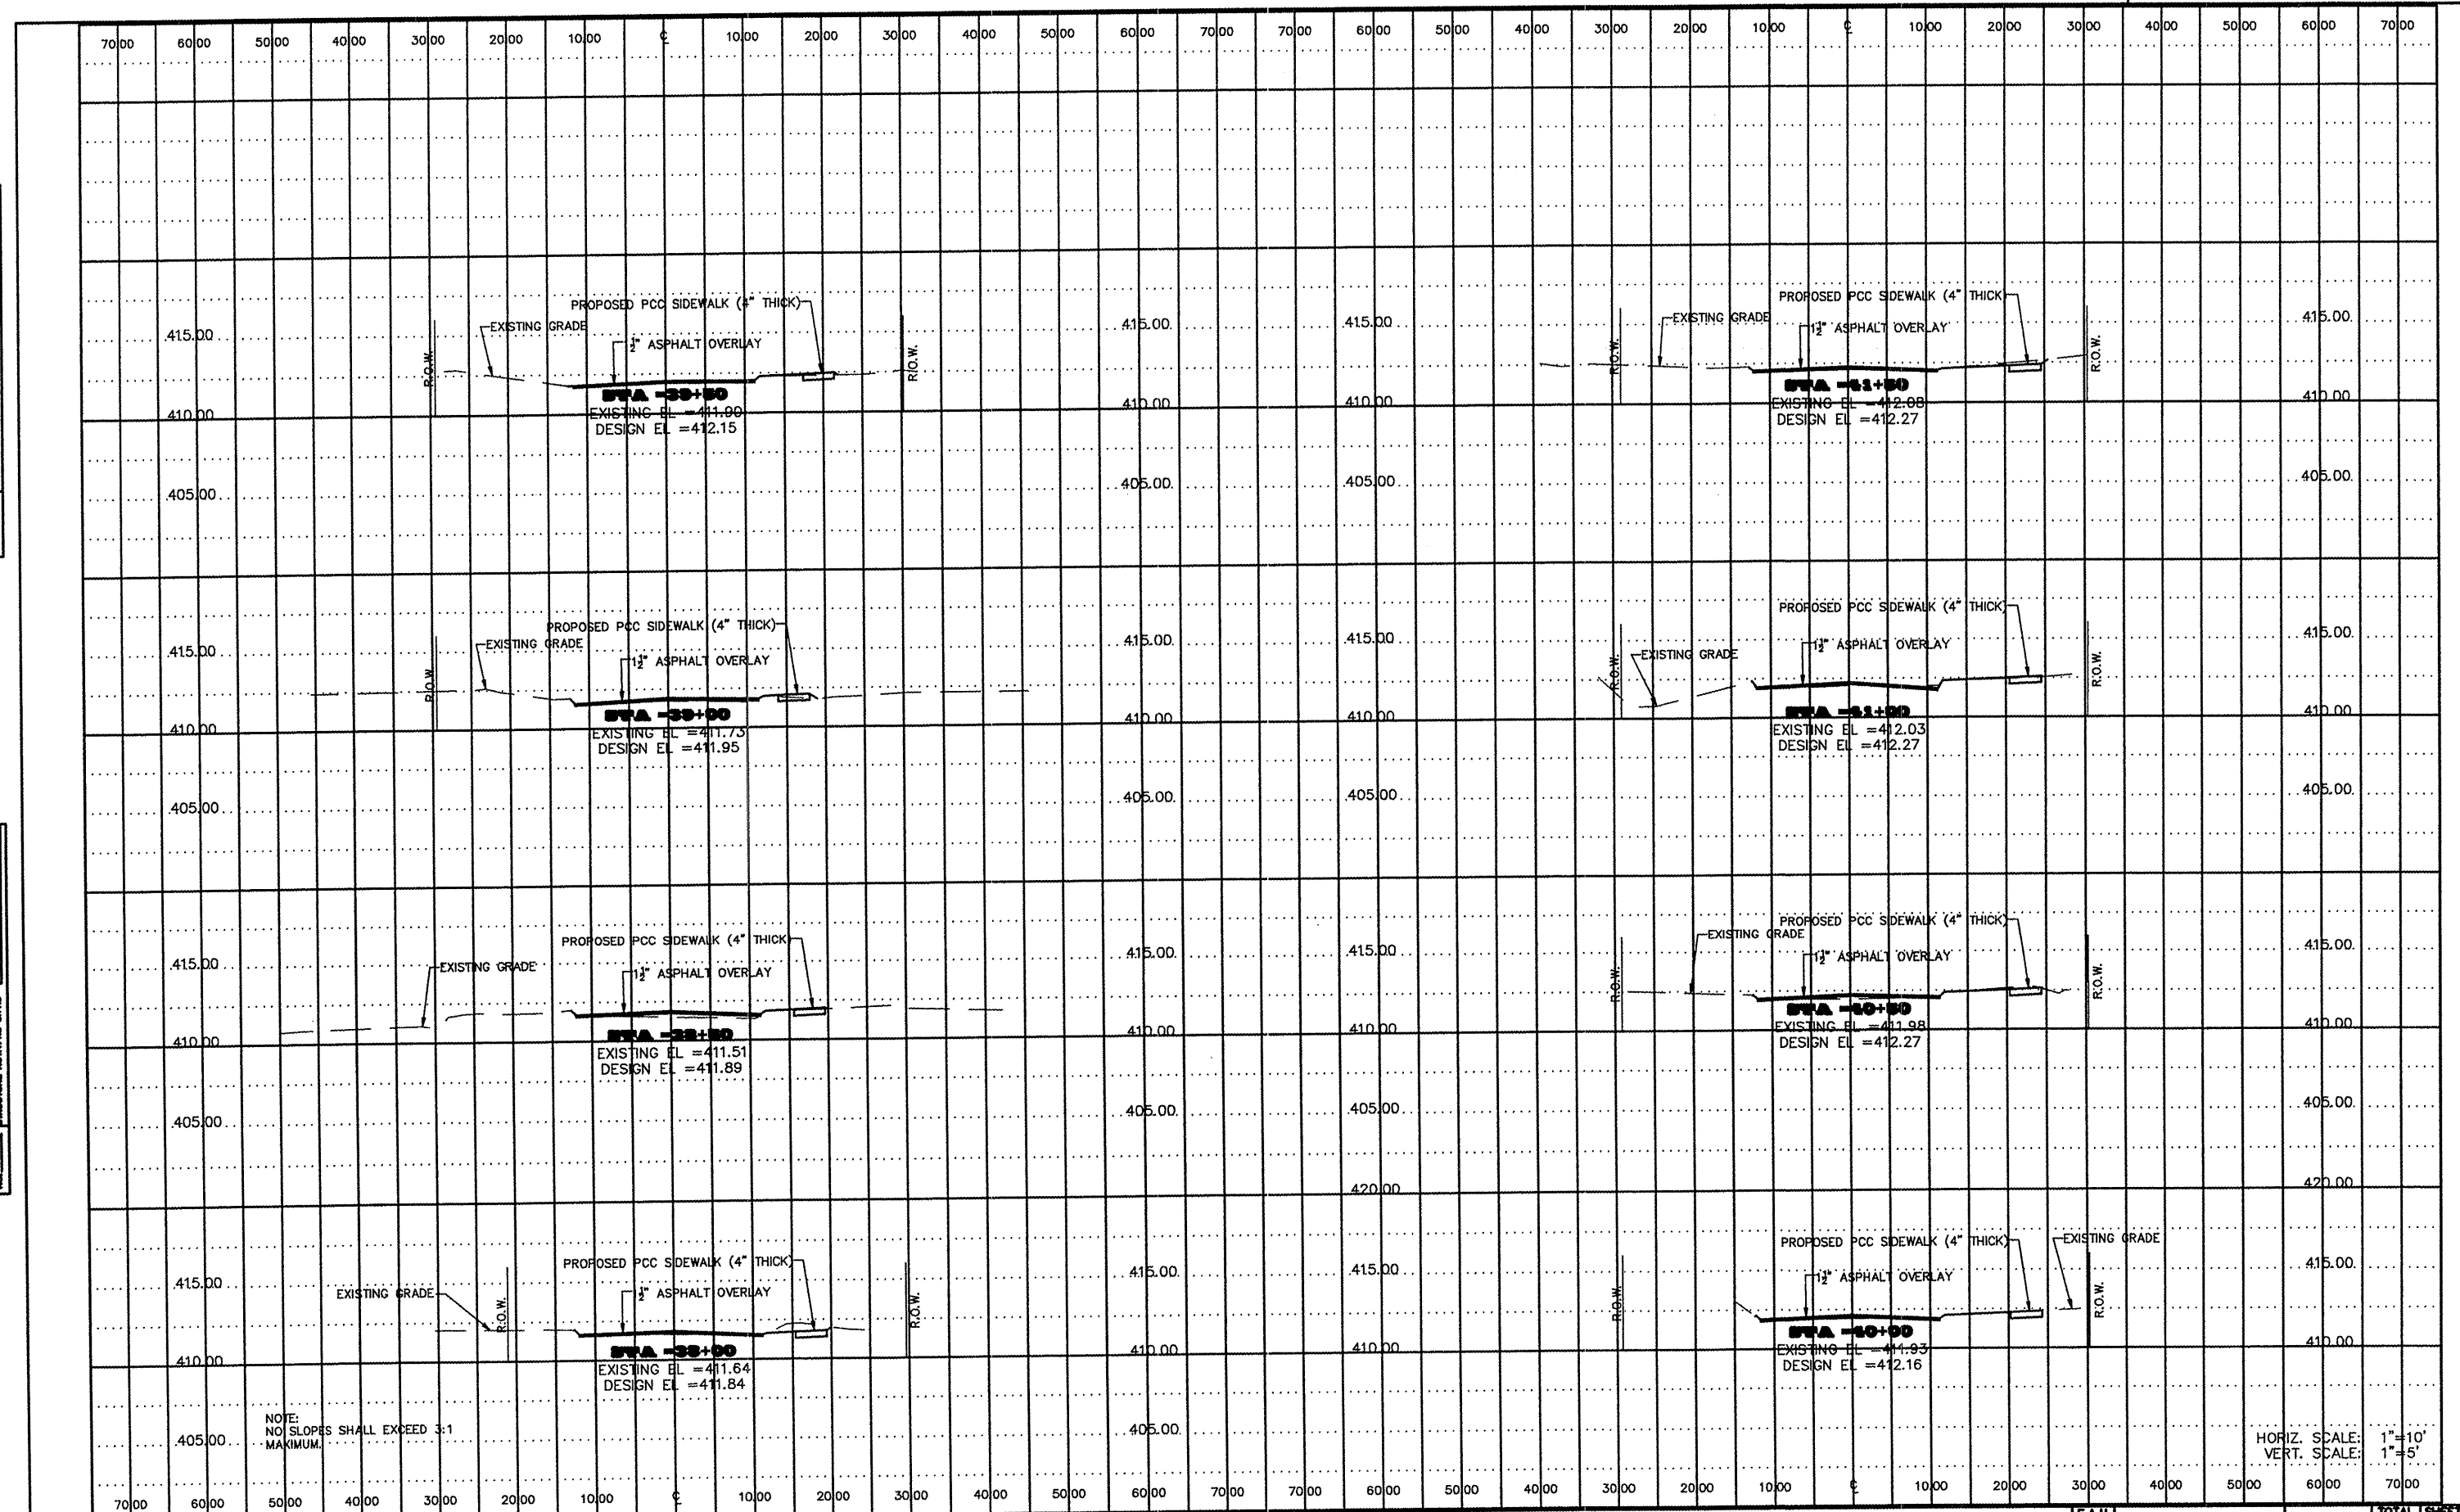

NOTE:
 NO SLOPES SHALL EXCEED 3:1
 MAXIMUM.

HORIZ. SCALE: 1"=10'
 VERT. SCALE: 1"=5'

FILE NAME	USER NAME = JUBERS	DESIGNED - KJW	REVISED -
FILE#		DRAWN - JMA	REVISED -
		CHECKED -	REVISED -
		DATE - 6-24-09	REVISED -

CITY OF CENTERVILLE
 CHURCH ROAD RESURFACING

SCALE: 1"=20'	SHEET NO. 28 OF 36 SHEETS	STA. 38+00 TO STA. 41+50
---------------	---------------------------	--------------------------

F.A.U. RTE.	SECTION	COUNTY	TOTAL SHEETS	SHEET NO.
9202	09-0016-00 RS	ST. CLAR	36	28
FED. ROAD DIST. NO. - ILLINOIS		FED. AID PROJECT		