


INSTALL TEMPORARY PAVEMENT MARKINGS ON CASEY ROAD IN PROPOSED PERMANENT CONFIGURATION (REFER TO STRIPING PLAN)

MATCH LINE - STA. 8+00

MATCH LINE - STA. 262+00

MATCH LINE - STA. 278+00

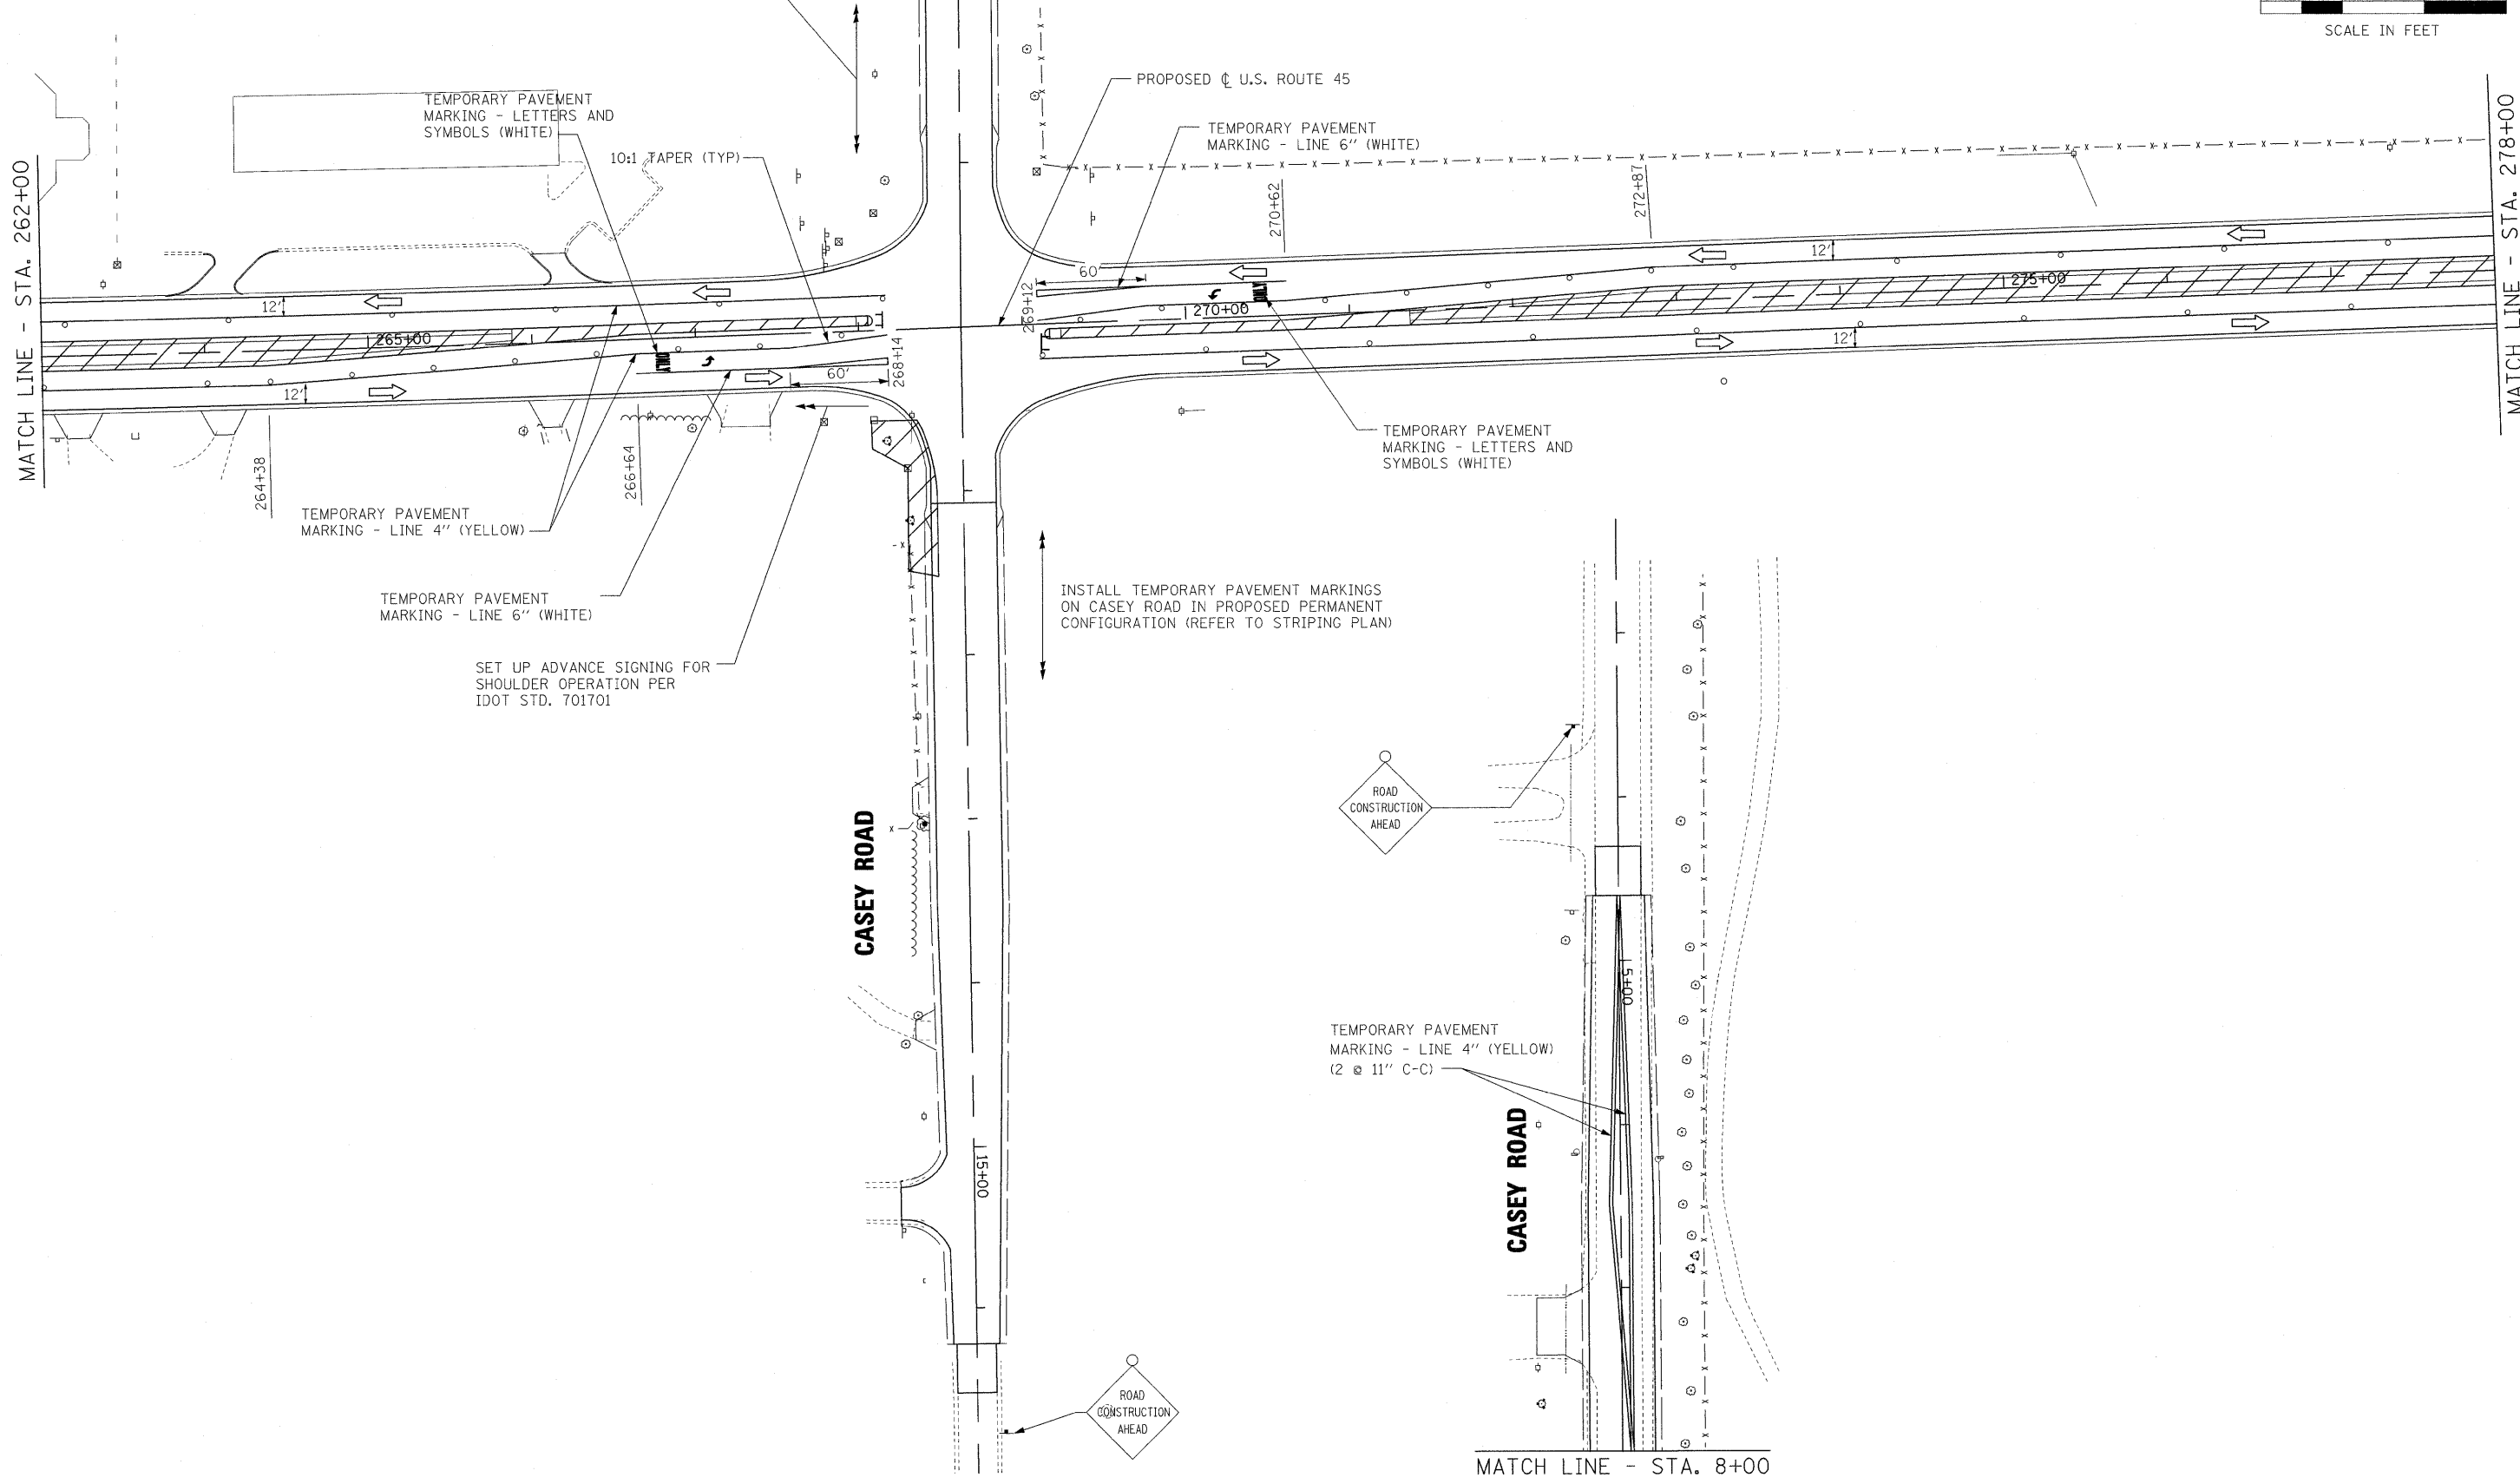

INSTALL TEMPORARY PAVEMENT MARKINGS ON CASEY ROAD IN PROPOSED PERMANENT CONFIGURATION (REFER TO STRIPING PLAN)



TEMPORARY PAVEMENT MARKING - LINE 4" (YELLOW) (2 @ 11" C-C)

CASEY ROAD

MATCH LINE - STA. 8+00

FILE NAME = #FILE#	USER NAME = #USER#	DESIGNED - MAP	REVISED -	STATE OF ILLINOIS DEPARTMENT OF TRANSPORTATION	MAINTENANCE OF TRAFFIC — STAGE 3	F.A.P. RTE. 344	SECTION (46-1S&47)WRS-3	COUNTY LAKE	TOTAL SHEETS 176	SHEET NO. 48	
	PLOT SCALE = #SCALE#	DRAWN - JRH	REVISED -			SCALE: 1" = 50'	SHEET NO. 3 OF 5 SHEETS	U.S. ROUTE 45 RECONSTRUCTION	CONTRACT NO. 60957	FED. ROAD DIST. NO. [ILLINOIS] FED. AID PROJECT	
	PLOT DATE = #DATE#	CHECKED - JW	REVISED -			STA. 262+00	TO STA. 278+00				
		DATE - 12-12-08	REVISED -								