


| | |
|-----------|--|
| DATE | |
| BY | |
| REVISIONS | |
| NOTED | |
| ALIGNED | |
| CHECKED | |
| PLANNED | |
| FILE NAME | |
| NO. | |
| PLAN | |
| NOTE BOOK | |
| NO. | |

| | |
|-----------------------------|--|
| DATE | |
| BY | |
| REVISIONS | |
| NOTED | |
| GRADES CHECKED | |
| E.M. NOTED | |
| STRUCTURE NOTATIONS CHECKED | |
| NO. | |
| PROFILE | |
| NOTE BOOK | |
| NO. | |

BEGIN PAVEMENT REMOVAL
STA. 251+24.47

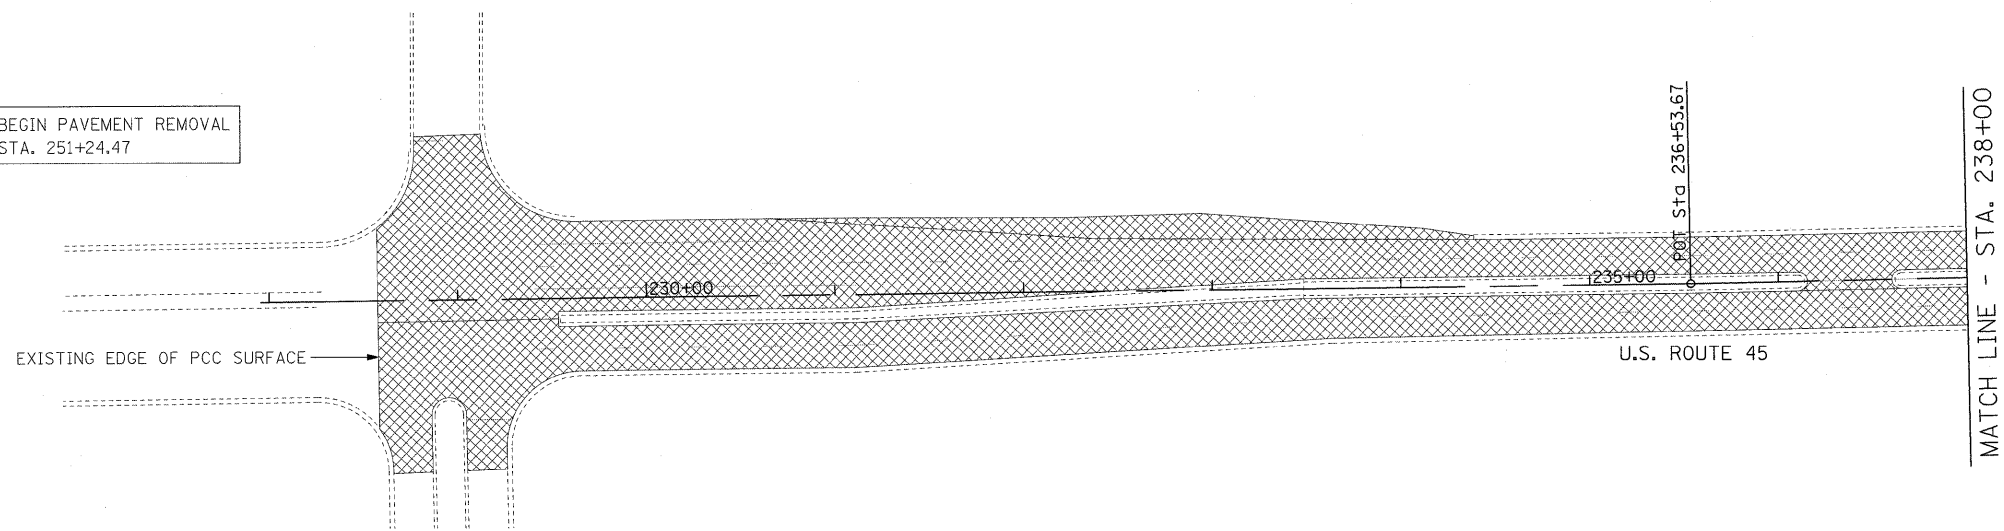


50 0 50 100
SCALE IN FEET

LEGEND:

- PAVEMENT REMOVAL
- COMB CURB & GUTTER REMOVAL
- HMA SURFACE REMOVAL, 2 1/2"
- TEMPORARY FENCE

EXISTING CONDITIONS AND REMOVALS - U.S ROUTE 45

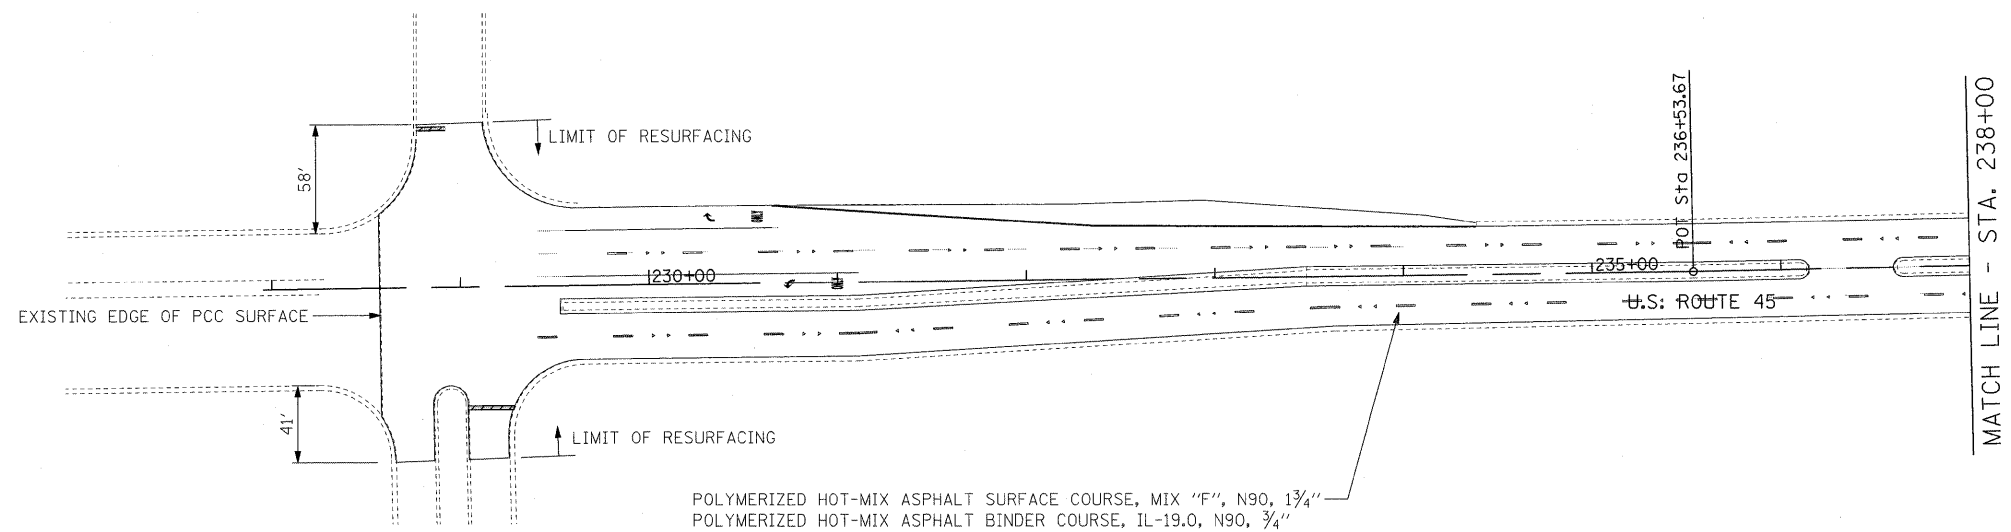

- NOTES:
1. ALL DIMENSIONS ARE IN FEET UNLESS OTHERWISE NOTED.
 2. ALL DRIVEWAYS ARE BITUMINOUS UNLESS OTHERWISE NOTED.
 3. FOR DETAILED ALIGNMENT DATA REFER TO "ALIGNMENT, TIES AND BENCHMARKS" SHEETS.
 4. PROPOSED PAVEMENT FOR BUTT JOINT AREA ON US ROUTE 45 PAID FOR AS: POLYMERIZED HOT-MIX ASPHALT SURFACE COURSE, MIX "F", N90

PROPOSED ROADWAY PLAN - U.S ROUTE 45

BETWEEN TEMPEL DRIVE AND STA. 253+99.12, THE FOLLOWING REMOVAL ITEM QUANTITIES SHALL BE EXPENDED, AT LOCATIONS TO BE DETERMINED BY THE ENGINEER:

1850 LF COMBINATION CURB & GUTTER REMOVAL

BETWEEN TEMPEL DRIVE AND THE SOUTH RECONSTRUCTION LIMITS, THE FOLLOWING ROADWAY CONSTRUCTION ITEM QUANTITIES SHALL BE EXPENDED, AT LOCATIONS TO BE DETERMINED BY THE ENGINEER:

22 EA DRAINAGE STRUCTURES TO BE ADJUSTED
 11 EA DRAINAGE STRUCTURES TO BE CLEANED
 500 LF STORM SEWERS TO BE CLEANED
 17 EA INLET FILTERS
 500 SQ YD CLASS D PATCHES, TYPE I, 10"
 750 SQ YD CLASS D PATCHES, TYPE II, 10"
 875 SQ YD CLASS D PATCHES, TYPE III, 10"
 670 SQ YD CLASS D PATCHES, TYPE IV, 10"
 1850 LF COMBINATION CONCRETE CURB AND GUTTER, TYPE B-6.24
 308 CY TOPSOIL EXCAVATION & PLACEMENT (4" DEEP BEHIND C&G REPAIR)
 1850 SY SODDING, SALT TOLERANT

| | | | | | | | | | | | |
|----------------------|--------------------|-----------------|-----------|---|---|---|-------------------------|---------------------------------|--------------|-----------|--|
| FILE NAME = | USER NAME = #USER# | DESIGNED - MAP | REVISED - | STATE OF ILLINOIS DEPARTMENT OF TRANSPORTATION | ROADWAY RESURFACING PLAN — U.S. ROUTE 45 | F.A. RTE. | SECTION | COUNTY | TOTAL SHEETS | SHEET NO. | |
| #FILE# | | DRAWN - JRH | REVISED - | | | 344 | (46-1S&47)WRS-3 | LAKE | 176 | 51 | |
| PLOT SCALE = #SCALE# | | CHECKED - JW | REVISED - | | | U.S. ROUTE 45 RECONSTRUCTION | | CONTRACT NO. 60957 | | | |
| PLOT DATE = #DATE# | | DATE - 12-12-08 | REVISED - | | | SCALE: 1"=50' | SHEET NO. 1 OF 2 SHEETS | STA. SOUTH LIMIT TO STA. 238+00 | | | |
| | | | | | | FED. ROAD DIST. NO. ILLINOIS FED. AID PROJECT | | | | | |