


NOTE:
FOR LONGITUDINAL TIE SPACING,
SEE STANDARD DRAWING 420101-04.

USE DOWEL BARS INSTEAD OF TIE BARS FOR
FIRST PANEL NEXT TO US 45 PAVEMENT
(TYPICAL, BOTH SIDES)

KEY
798.13 PGL ELEVATION
..... LANE LINE OR CONSTRUCTION JOINT
ELEVATIONS ARE PROVIDED ON EVEN STATIONS
AND AT 25' INTERVALS ALONG THE CENTERLINES.

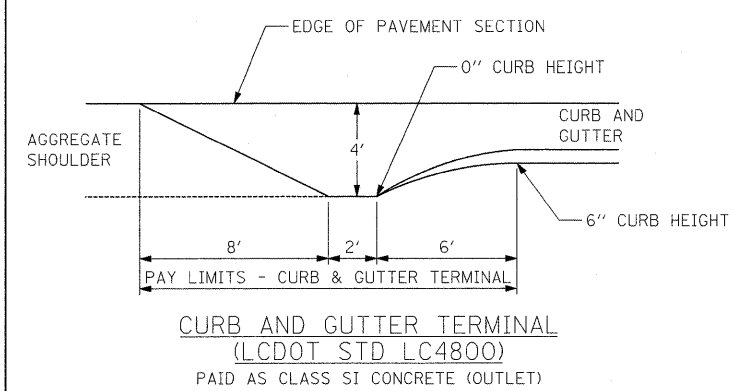

LAKE COUNTY STD LC4800
(TYP., ALL 4 CORNERS)
(SEE DETAIL AT LEFT)

FILE NAME = #FILE#	USER NAME = #USER#	DESIGNED - MAP	REVISED -	STATE OF ILLINOIS DEPARTMENT OF TRANSPORTATION	INTERSECTION DETAILS — CASEY RD		F.A.P. RTE. 344	SECTION (46-1S&47)WRS-3	COUNTY LAKE	TOTAL SHEETS 176	SHEET NO. 83
	PLOT SCALE = #SCALE#	DRAWN - JRH	REVISED -		SCALE: 1" = 20'	SHEET NO. 1 OF 3 SHEETS	STA.	U.S. ROUTE 45 RECONSTRUCTION		CONTRACT NO. 60957	
	PLOT DATE = #DATE#	CHECKED - JW	REVISED -				TO STA.	ILLINOIS FED. AID PROJECT			
		DATE - 12-12-08	REVISED -								