


PRAIRIE SMOKE RD.

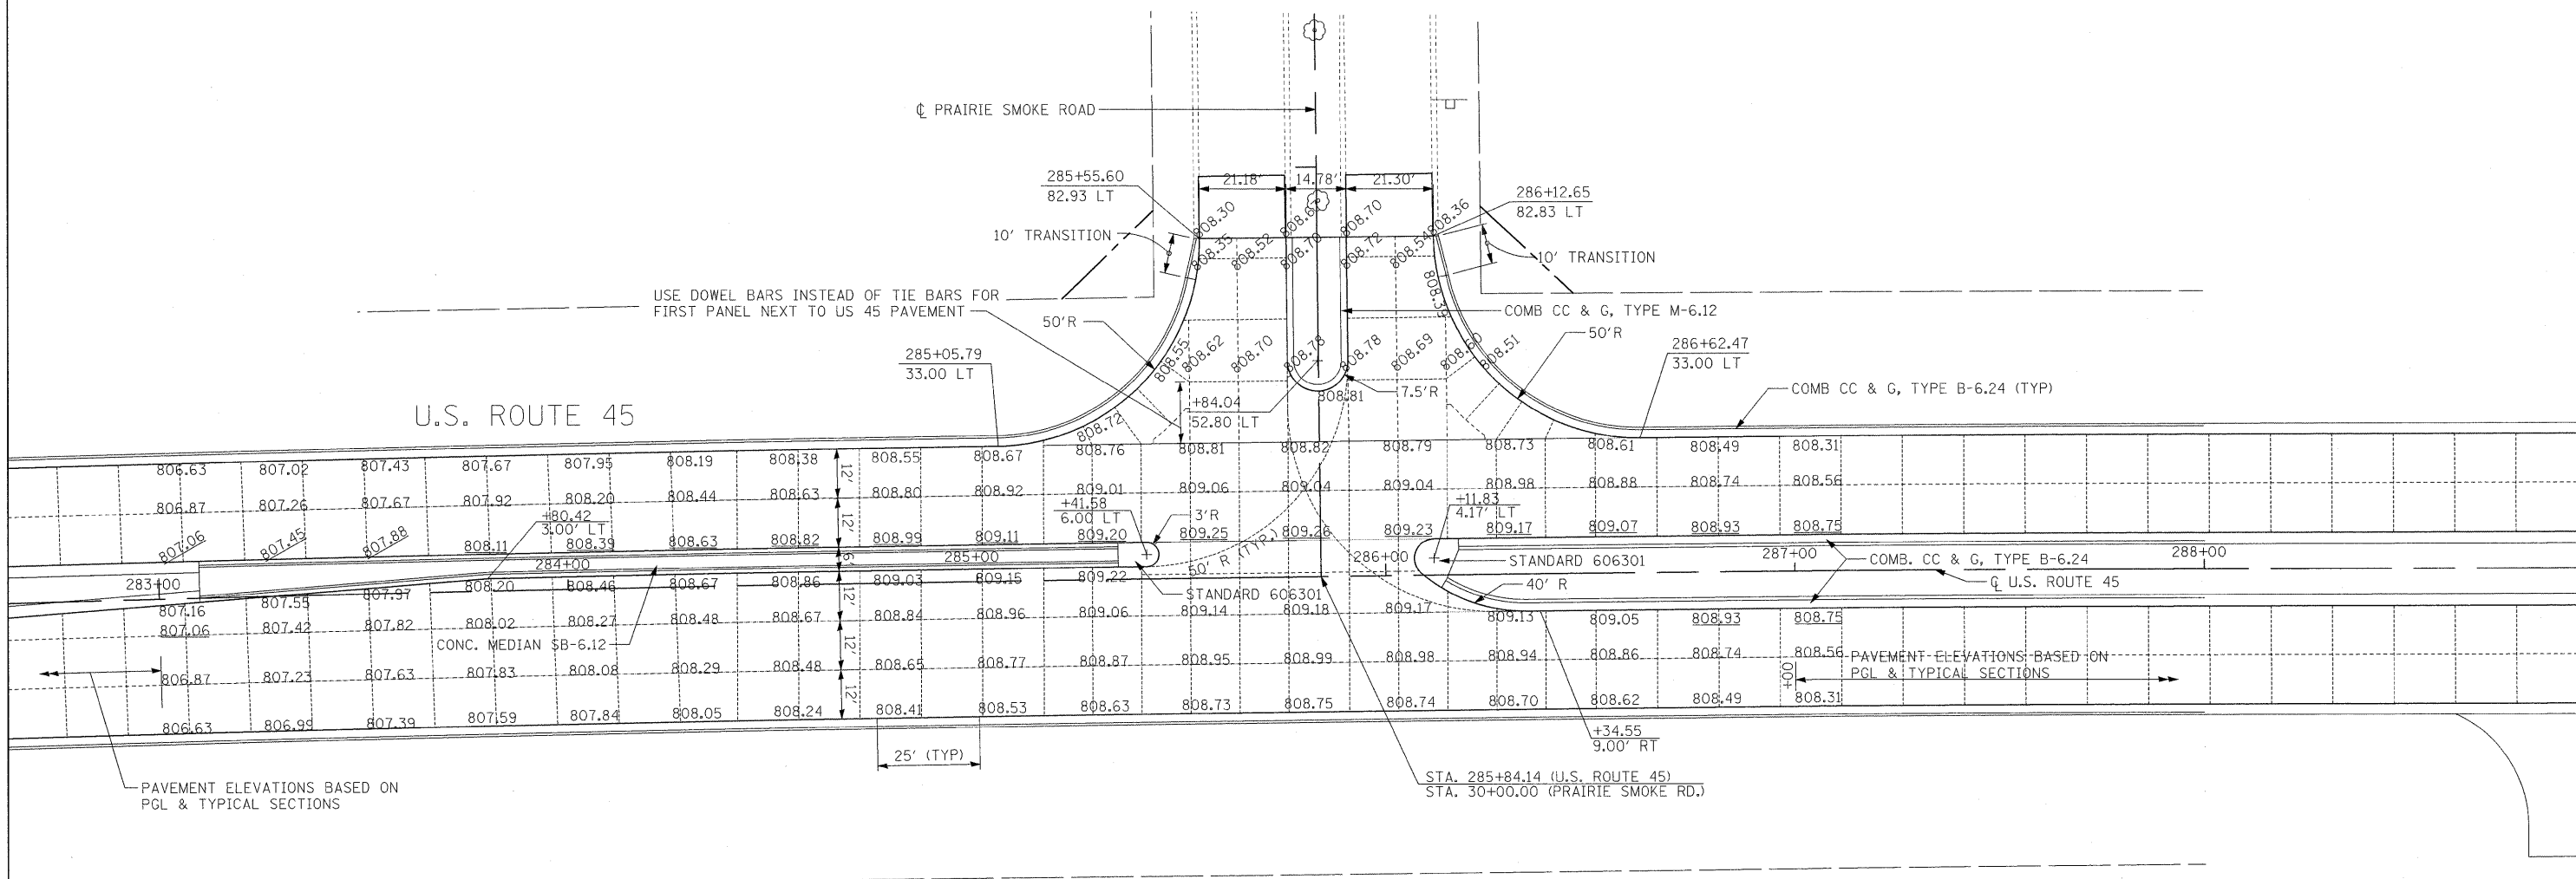

NOTE:
FOR LONGITUDINAL TIE SPACING,
SEE IDOT STANDARD DRAWING 420101-04.

KEY
798.13 PGL ELEVATION
— LANE LINE OR CONSTRUCTION JOINT
ELEVATIONS ARE PROVIDED ON EVEN STATIONS
AND AT 25' INTERVALS ALONG THE CENTERLINES.

FILE NAME =	USER NAME = #USER#	DESIGNED - MAP	REVISED -	STATE OF ILLINOIS DEPARTMENT OF TRANSPORTATION	INTERSECTION DETAILS — PRAIRIE SMOKE RD			F.A.P. RTE.	SECTION	COUNTY	TOTAL SHEETS	SHEET NO.	
#FILEL#		DRAWN - JRH	REVISED -		SCALE: 1"=20'	SHEET NO. 2 OF 3 SHEETS	STA.	TO STA.	344	(46-1S&47)WRS-3	LAKE	176	84
		CHECKED - JW	REVISED -						U.S. ROUTE 45 RECONSTRUCTION		CONTRACT NO. 60957		
		DATE - 12-12-08	REVISED -						FED. ROAD DIST. NO.	ILLINOIS	FED. AID PROJECT		