


FINAL SURVEY SURVEYED BY DATE
 PLOTTED DATE
 NOTE BOOK NO.
 AREAS CHECKED

ORIGINAL SURVEY SURVEYED BY DATE
 PLOTTED DATE
 NOTE BOOK NO.
 AREAS CHECKED

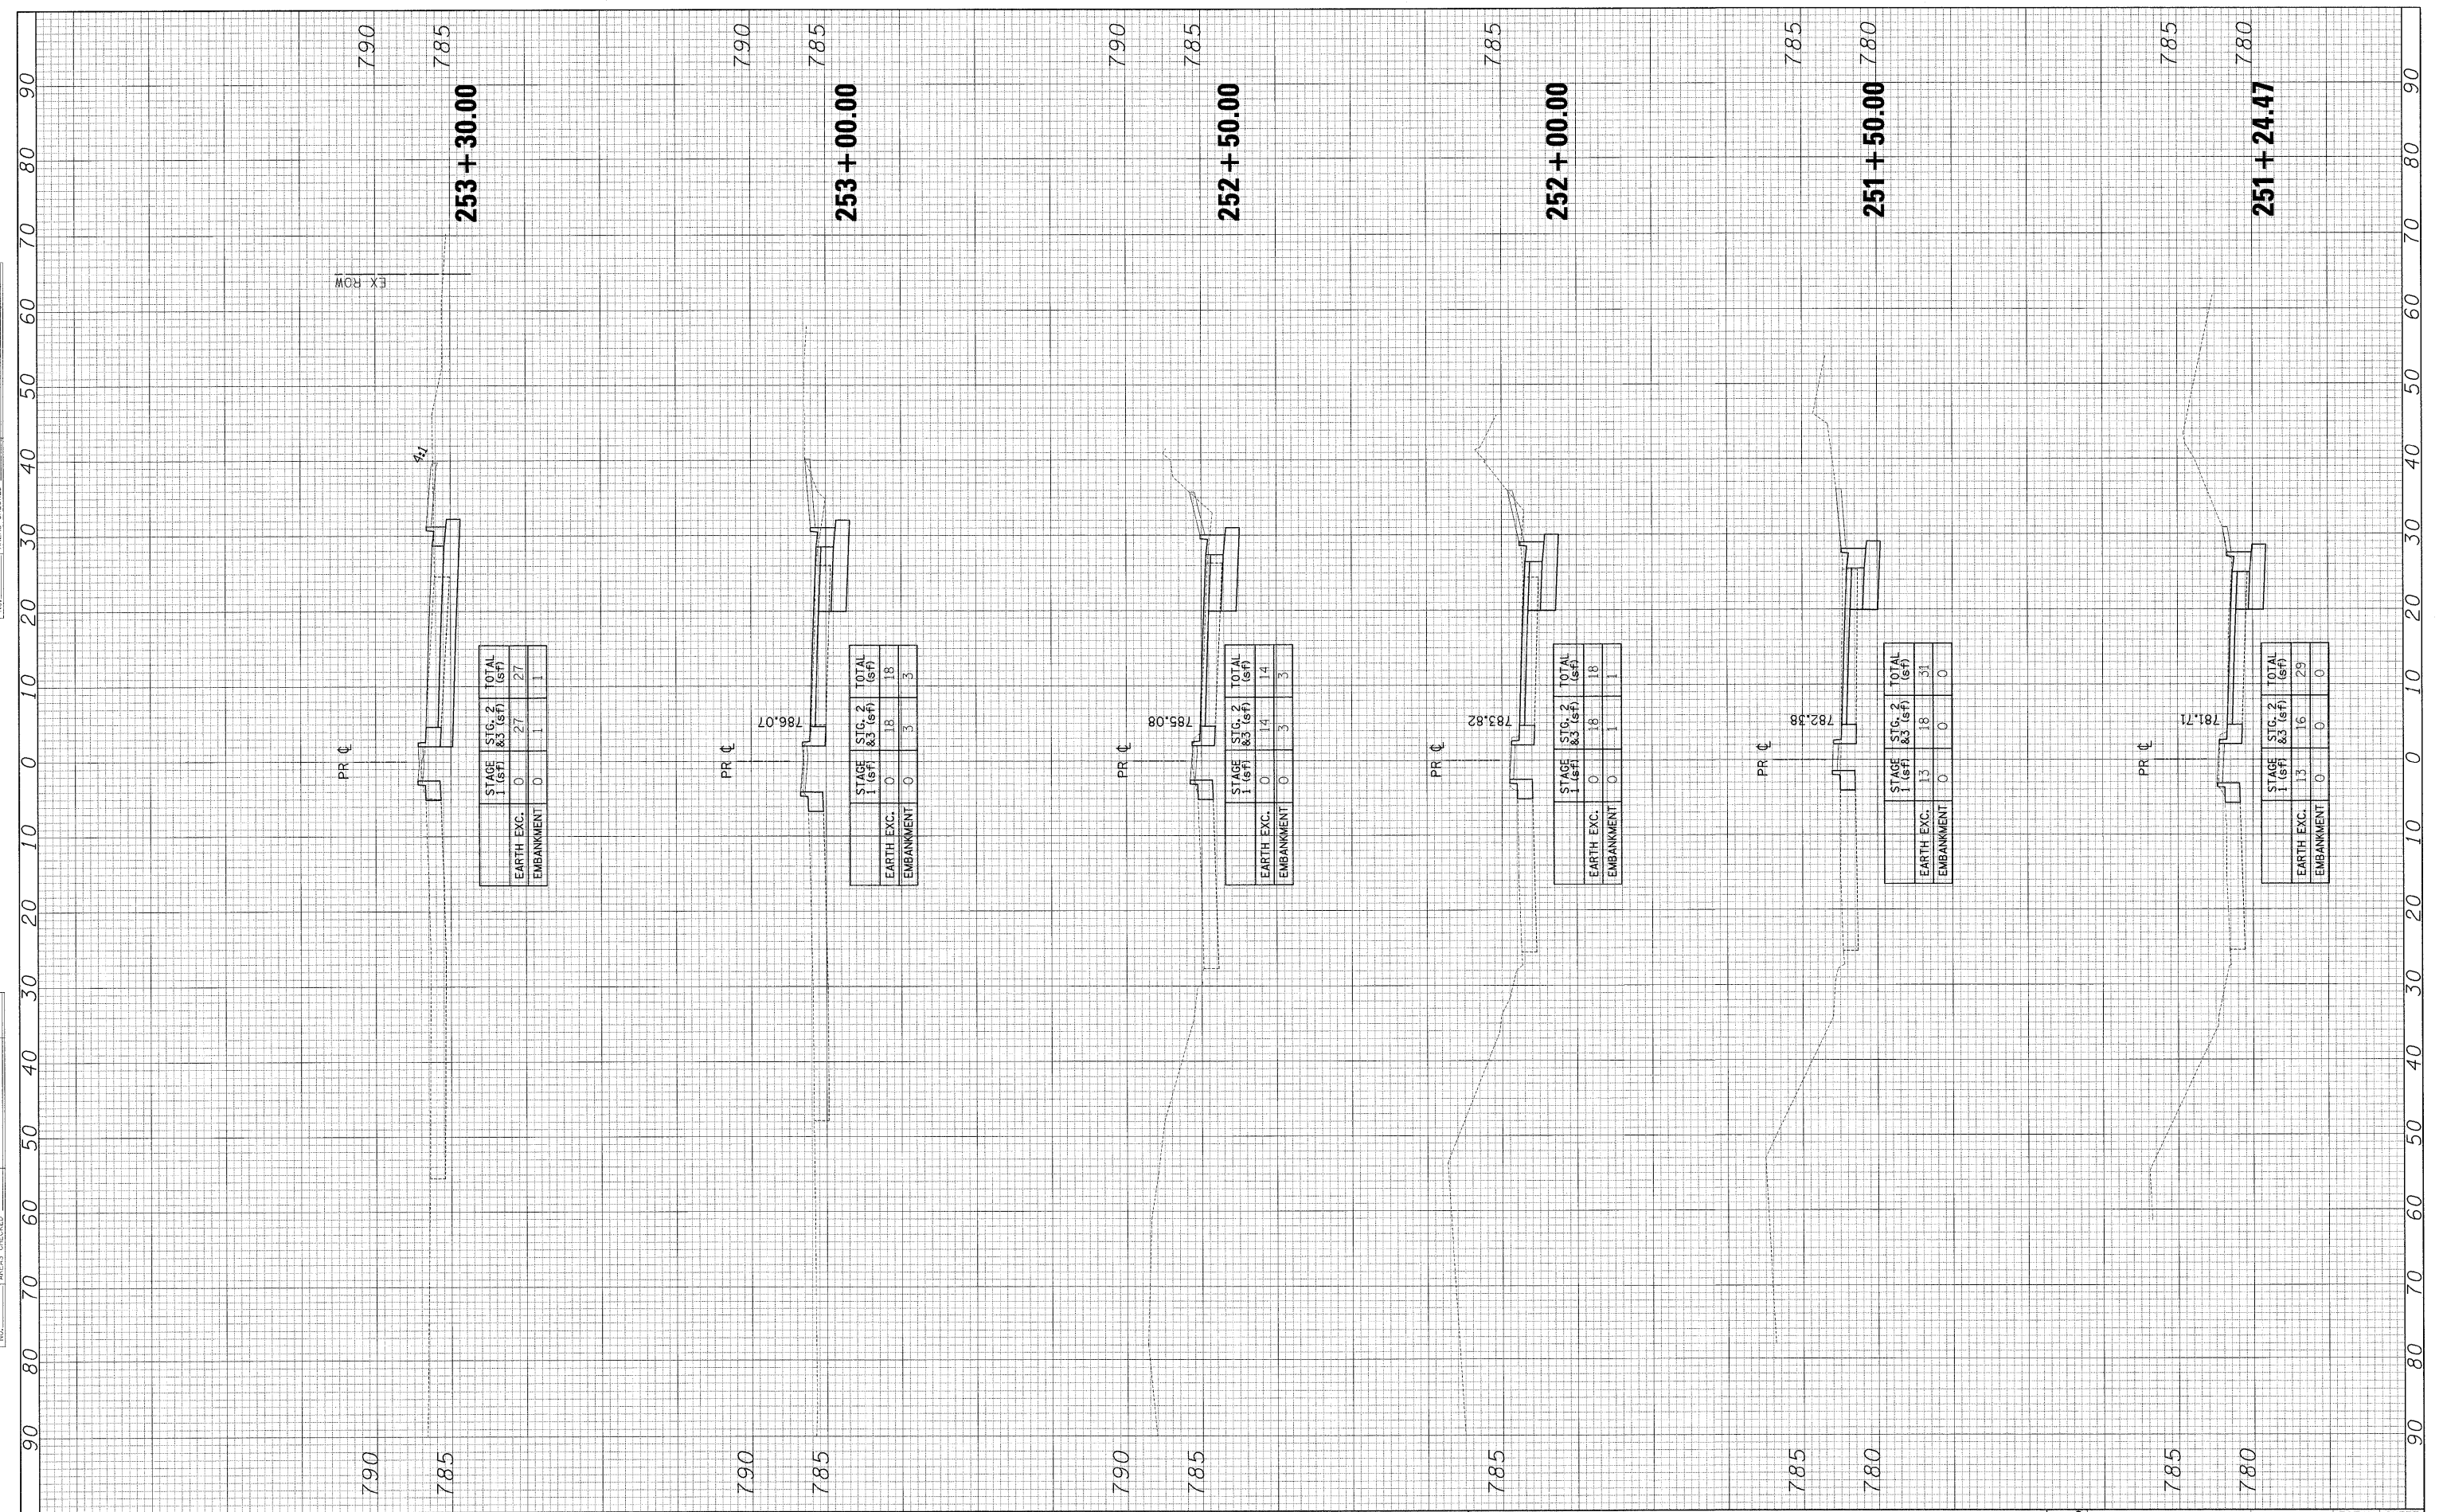

STAGE 1 (sf)	STG. 2 (sf)	TOTAL (sf)
0	27	27
EARTH EXC.		
0	1	1
EMBANKMENT		

STAGE 1 (sf)	STG. 2 (sf)	TOTAL (sf)
0	18	18
EARTH EXC.		
0	3	3
EMBANKMENT		

STAGE 1 (sf)	STG. 2 (sf)	TOTAL (sf)
0	14	14
EARTH EXC.		
0	3	3
EMBANKMENT		

STAGE 1 (sf)	STG. 2 (sf)	TOTAL (sf)
0	18	18
EARTH EXC.		
0	1	1
EMBANKMENT		

STAGE 1 (sf)	STG. 2 (sf)	TOTAL (sf)
13	18	31
EARTH EXC.		
0	0	0
EMBANKMENT		

STAGE 1 (sf)	STG. 2 (sf)	TOTAL (sf)
13	16	29
EARTH EXC.		
0	0	0
EMBANKMENT		

FILE NAME =
 #FILE#

USER NAME = #USER#
 PLOT SCALE = #SCALE#
 PLOT DATE = #DATE#

DESIGNED -
 DRAWN -
 CHECKED -
 DATE -

REVISED -
 REVISED -
 REVISED -
 REVISED -

**STATE OF ILLINOIS
 DEPARTMENT OF TRANSPORTATION**

U.S. ROUTE 45 CROSS SECTIONS

SCALE: 1"=5'V/10'H SHEET NO. 1 OF 36 SHEETS STA. 251+24.47 TO STA. 253+30.00

F.A.R. RTE.	SECTION	COUNTY	TOTAL SHEETS	SHEET NO.
344	(46-1S&47)WRS-3	LAKE	176	135
U.S. ROUTE 45 RECONSTRUCTION		CONTRACT NO. 60957		
FED. ROAD DIST. NO.		ILLINOIS FED. AID PROJECT		